


PREFORMED SCOUR HOLE WITH  
LEVEL SPREADER APRON  
(Not to scale)

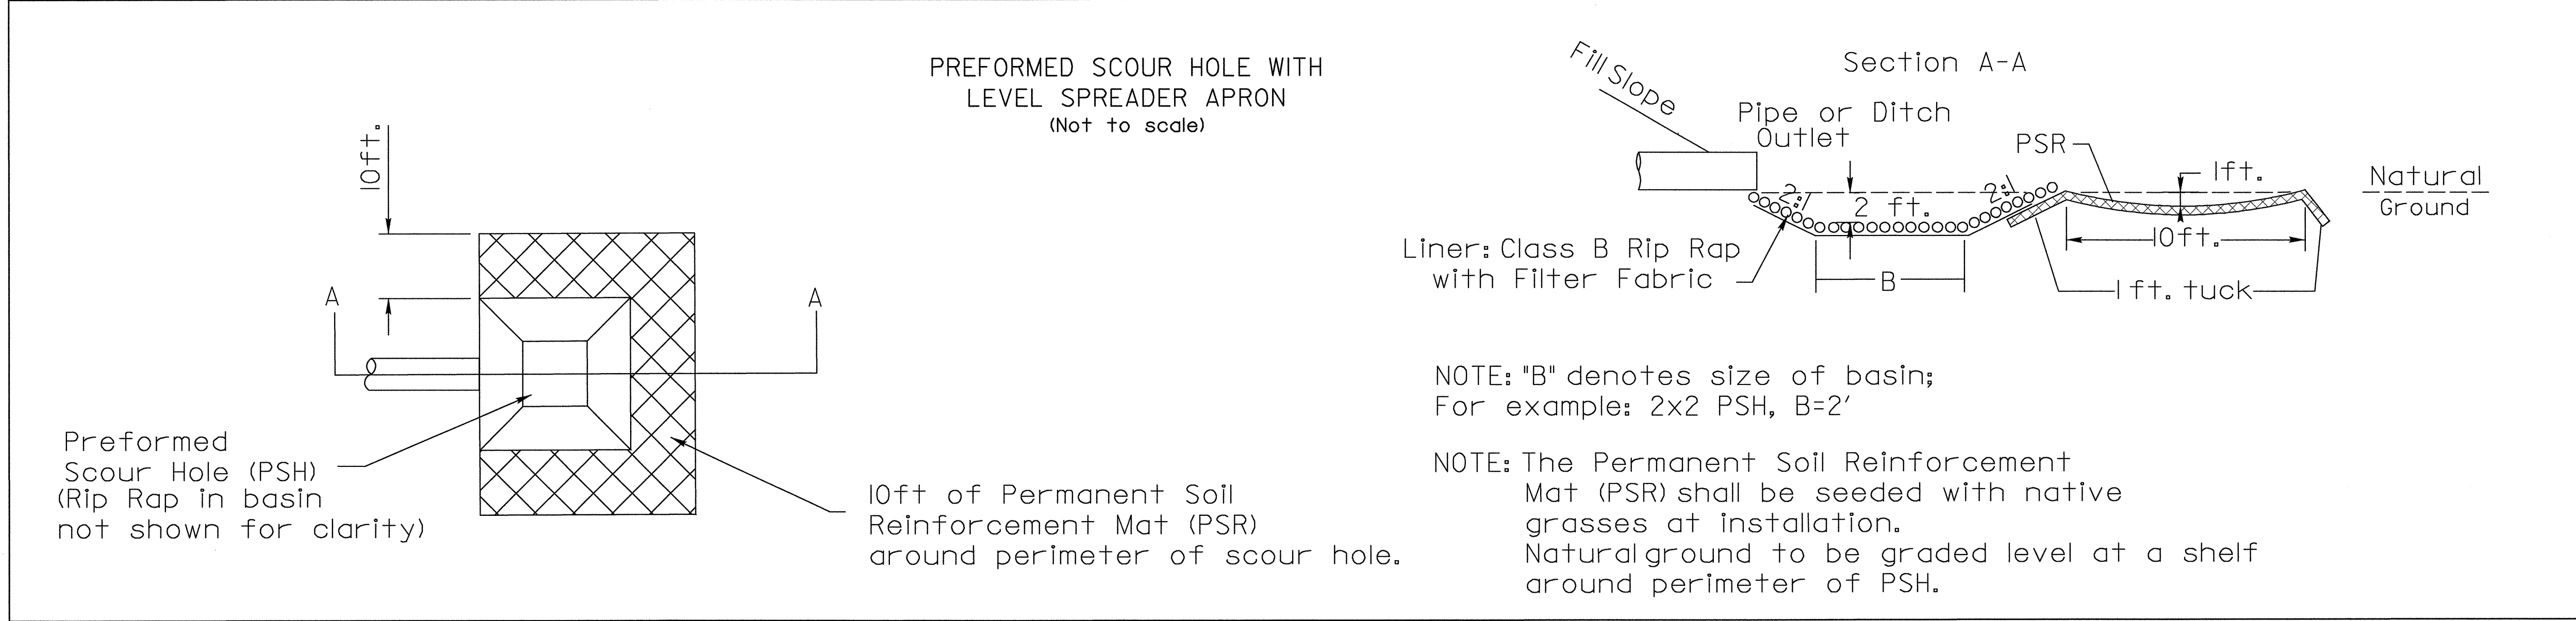

Preformed Scour Hole (PSH) (Rip Rap in basin not shown for clarity)

10ft of Permanent Soil Reinforcement Mat (PSR) around perimeter of scour hole.

NOTE: "B" denotes size of basin; For example: 2x2 PSH, B=2'

NOTE: The Permanent Soil Reinforcement Mat (PSR) shall be seeded with native grasses at installation. Naturalground to be graded level at a shelf around perimeter of PSH.

PROJECT B-3703  
WAKE COUNTY  
STATION 19+11.33 RT

STATE OF NORTH CAROLINA  
DEPARTMENT OF TRANSPORTATION  
RALEIGH

PREFORMED SCOUR HOLE  
WITH LEVEL SPREADER APRON

B-3703-01.dwg 11/09/2004 06:06:44 PM  
 C:\Users\jgibson\OneDrive\Documents\B-3703-01.dwg  
 11/09/2004 06:06:44 PM