

PROJ. REFERENCE NO. SHEET NO.

R-4408
TCP-6

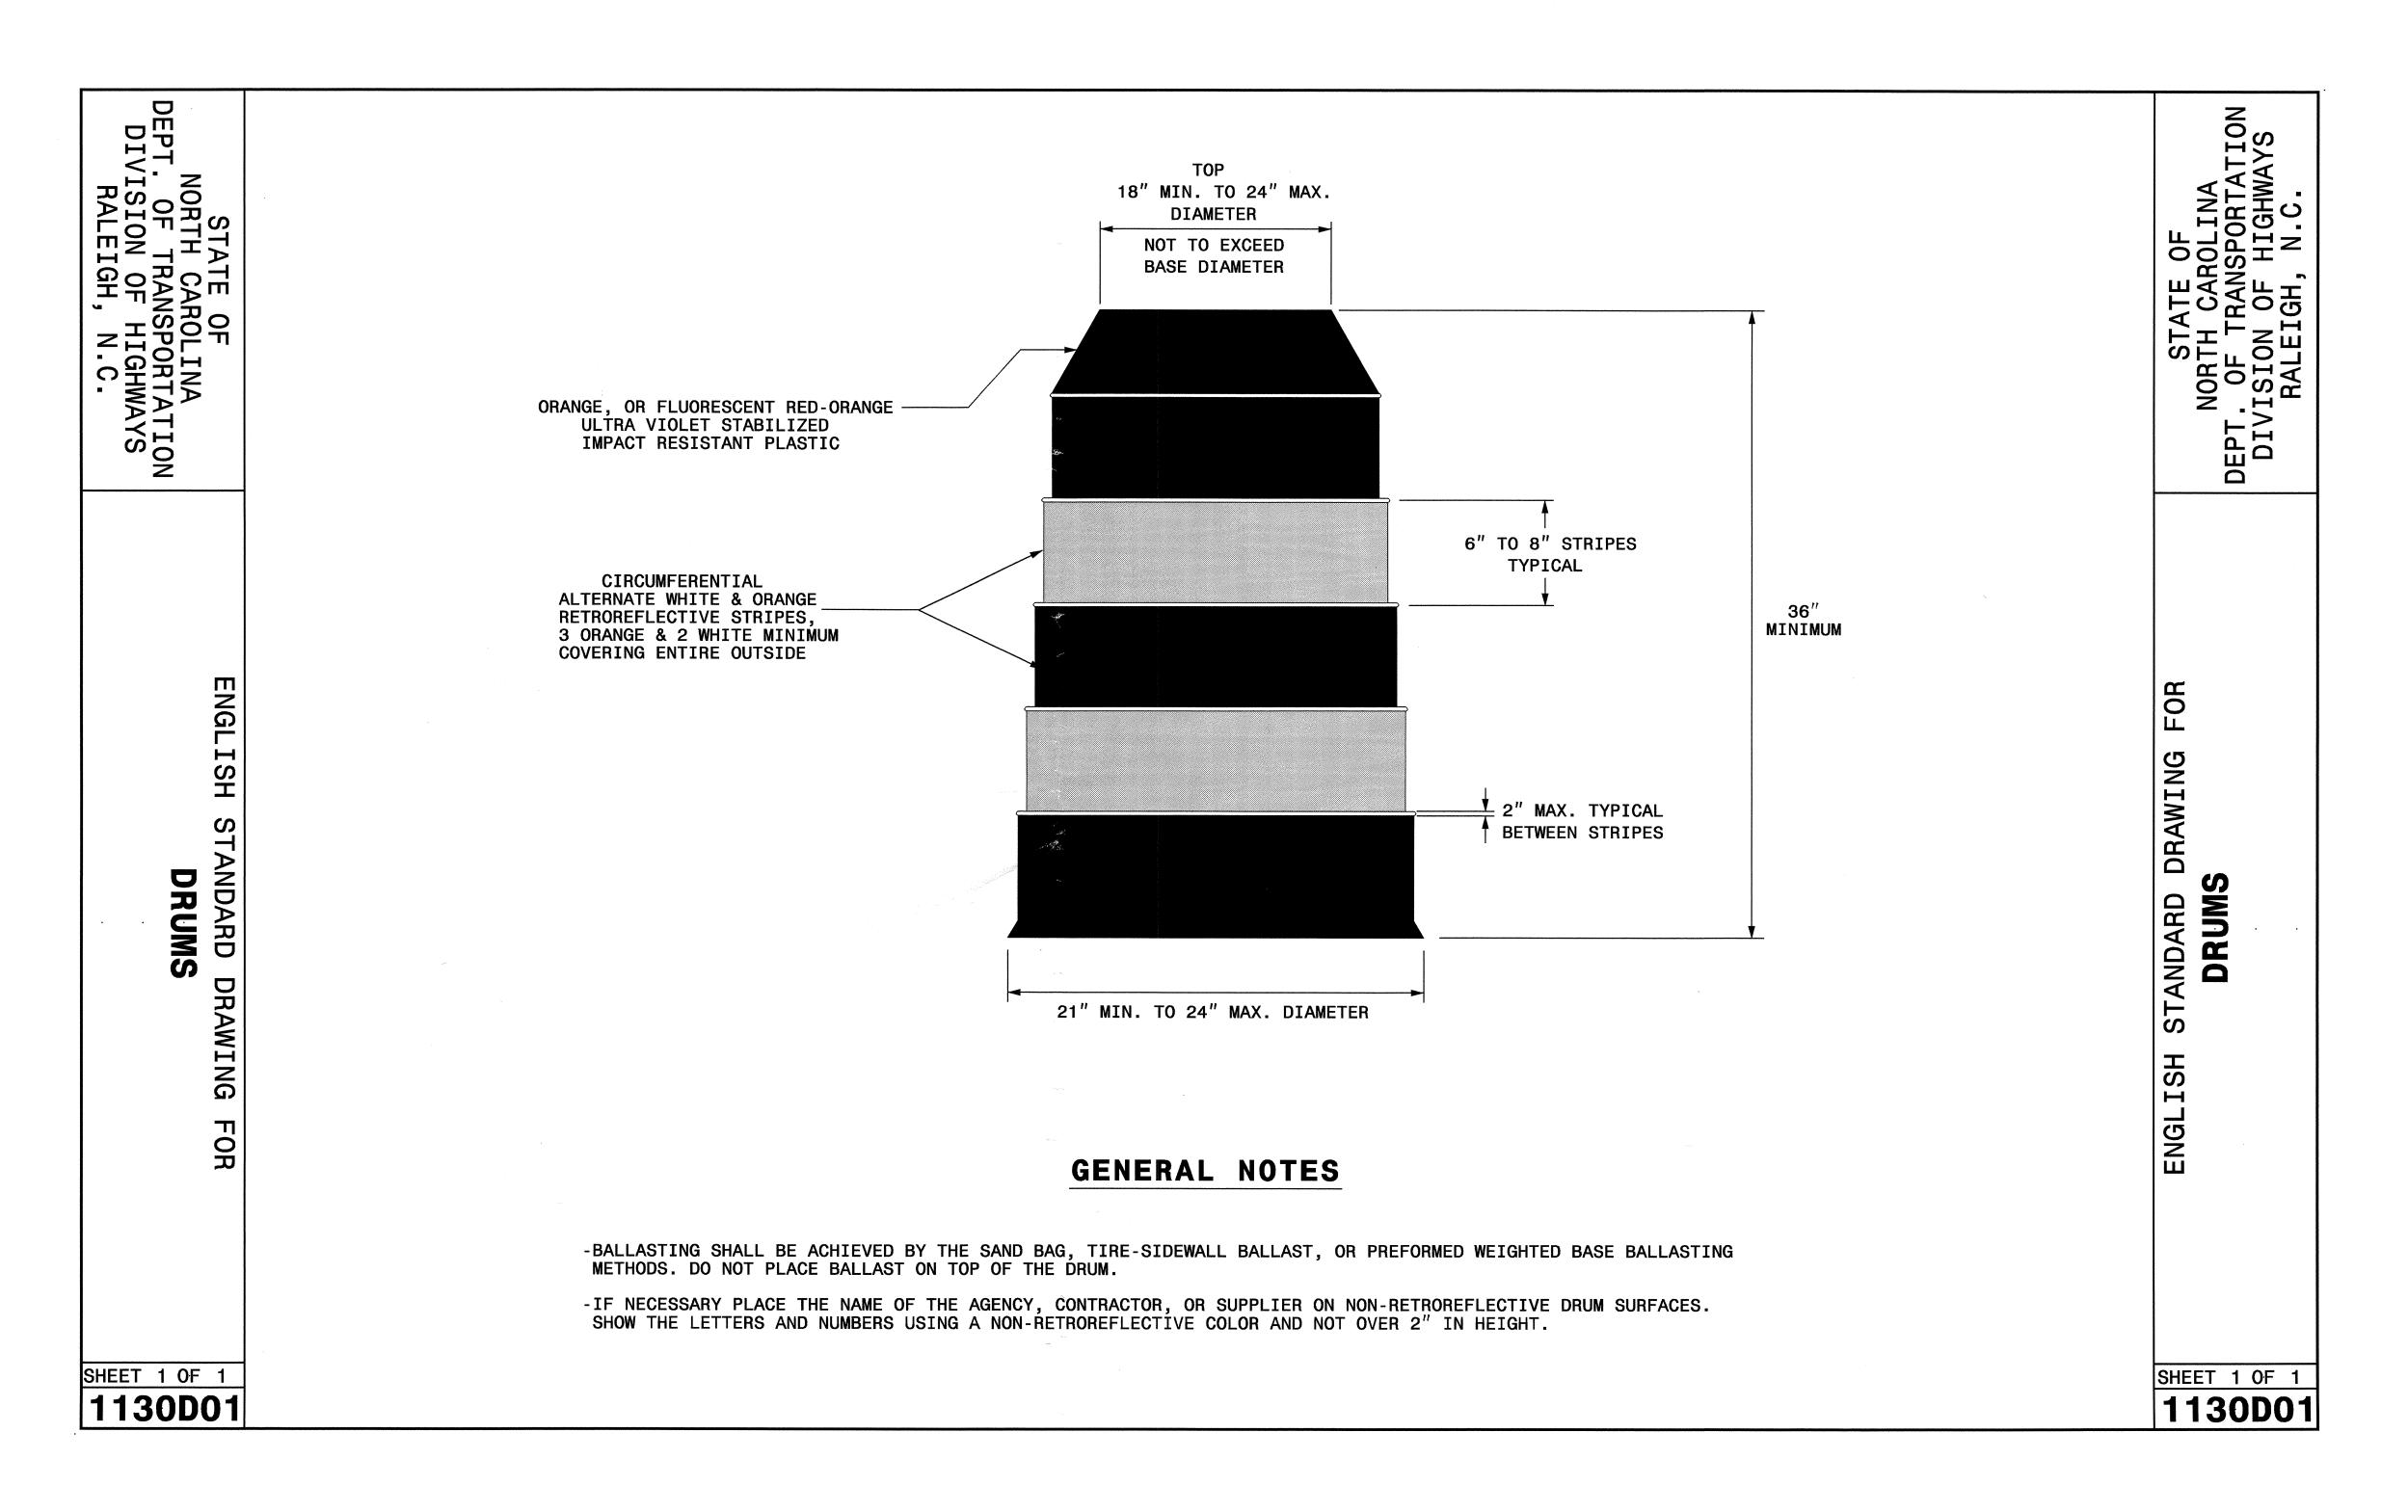

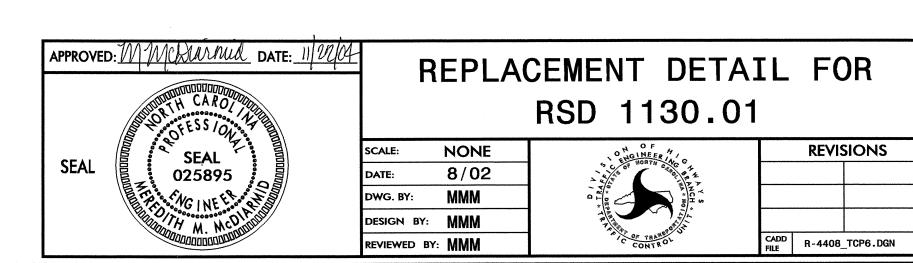

TCP\R-4408_TCP6.dgn acas AT TETC19347