


(SCALE IN METERS)


SECTION THROUGH EB1 ON SKEW

PROJECT: 34357.1.1
COUNTY: CHEROKEE
SHEET 8 OF 33

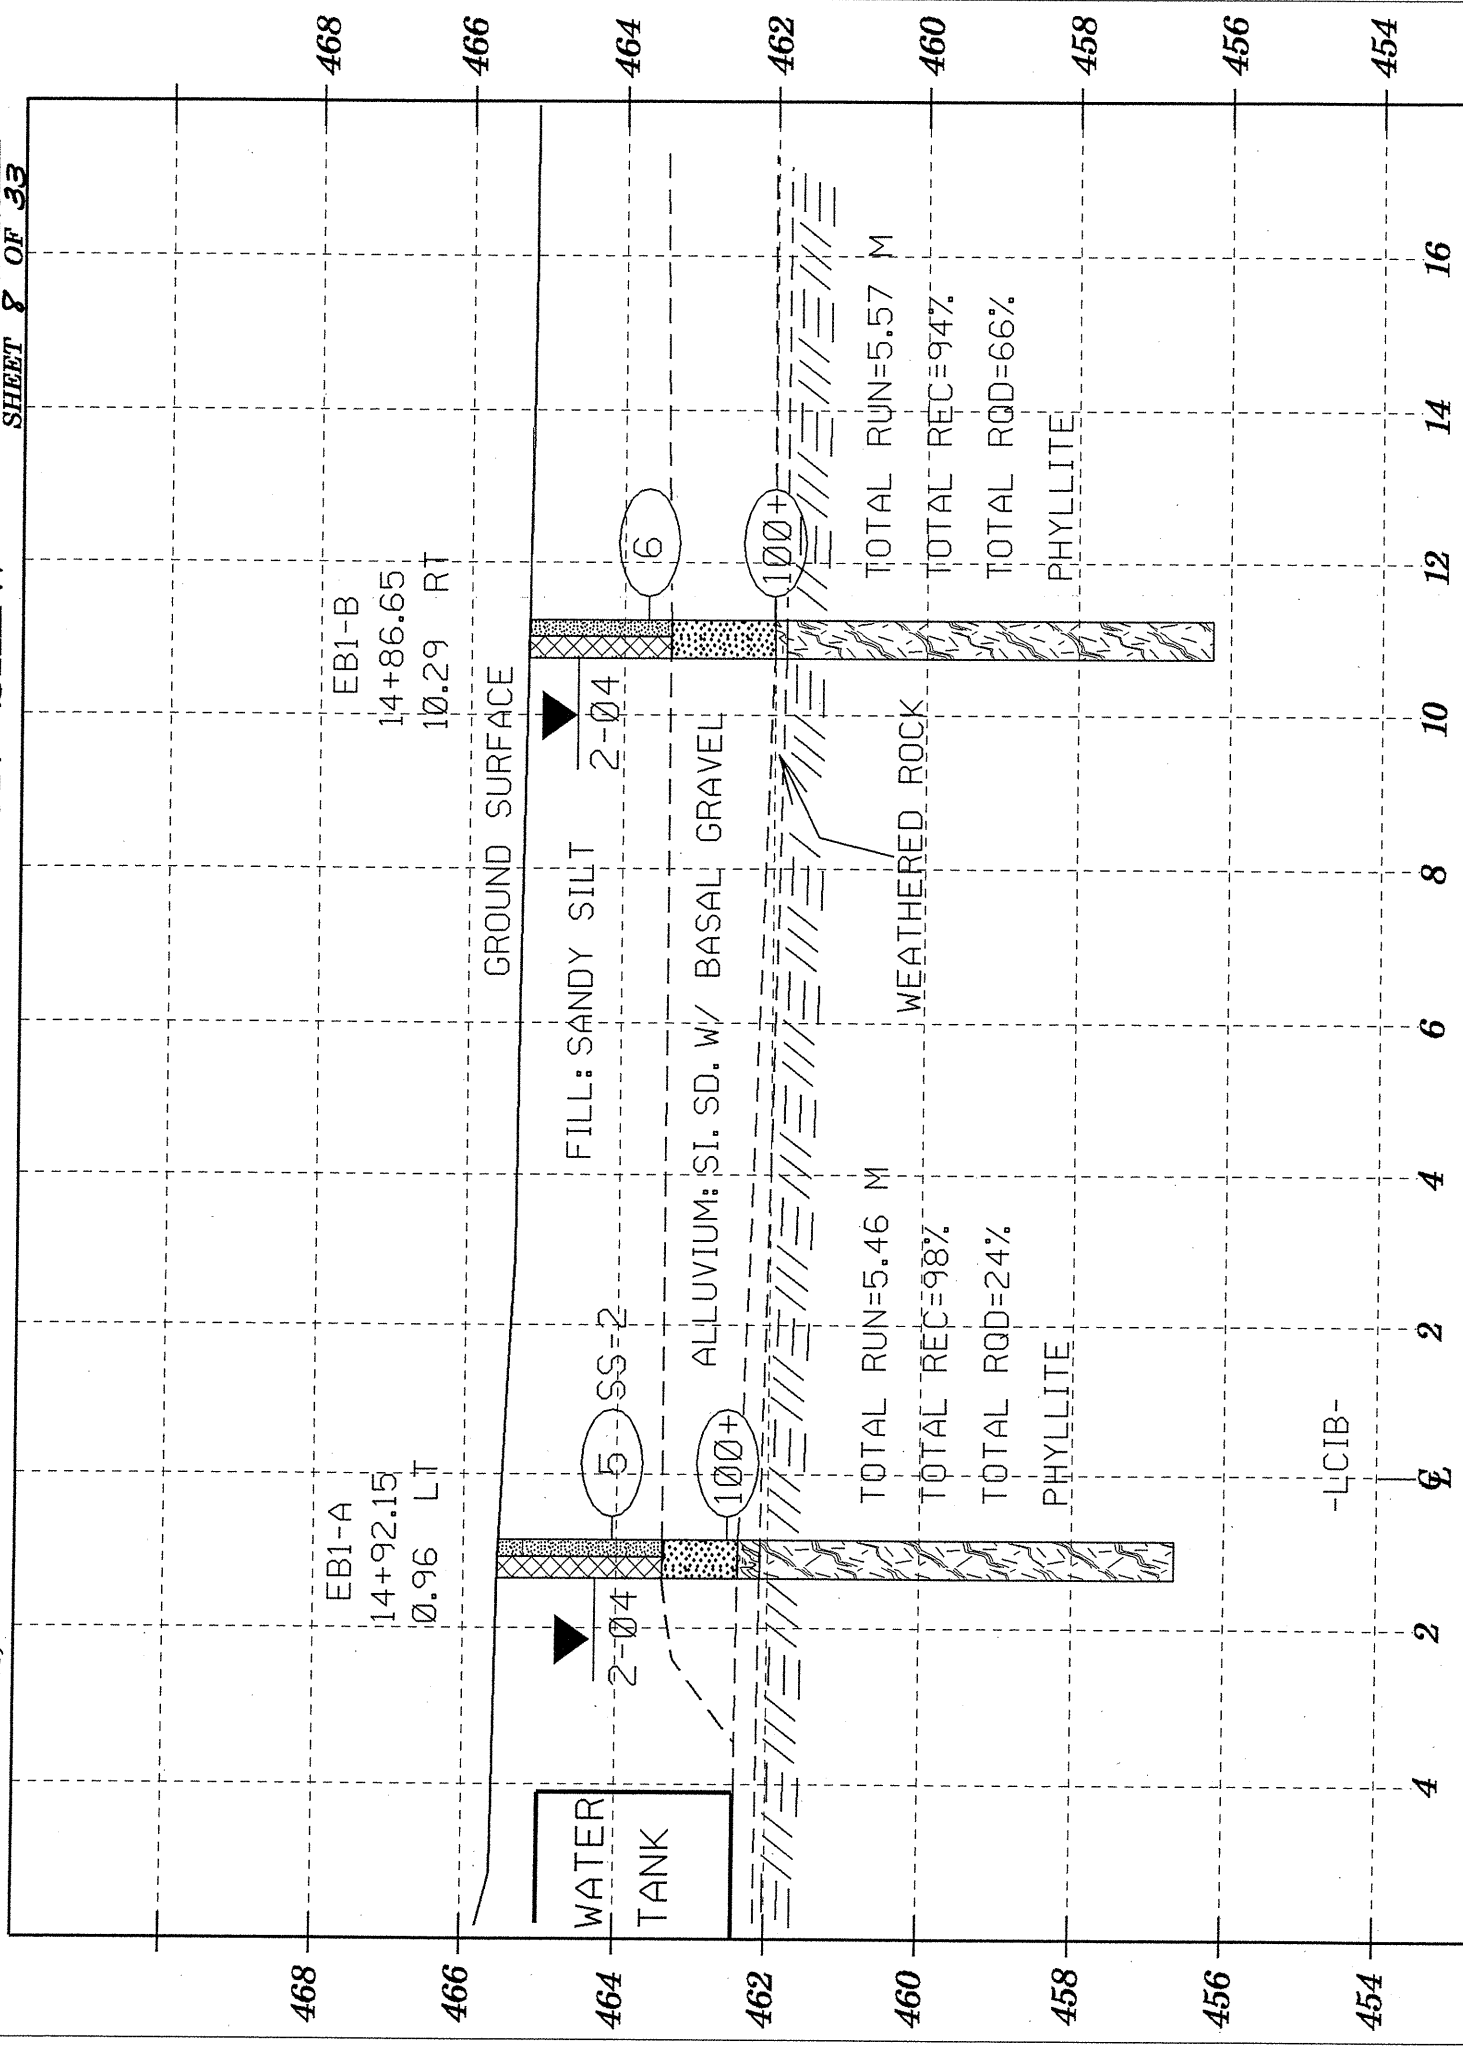

SECTION THROUGH B1 ON SKEW

(SCALE IN METERS)

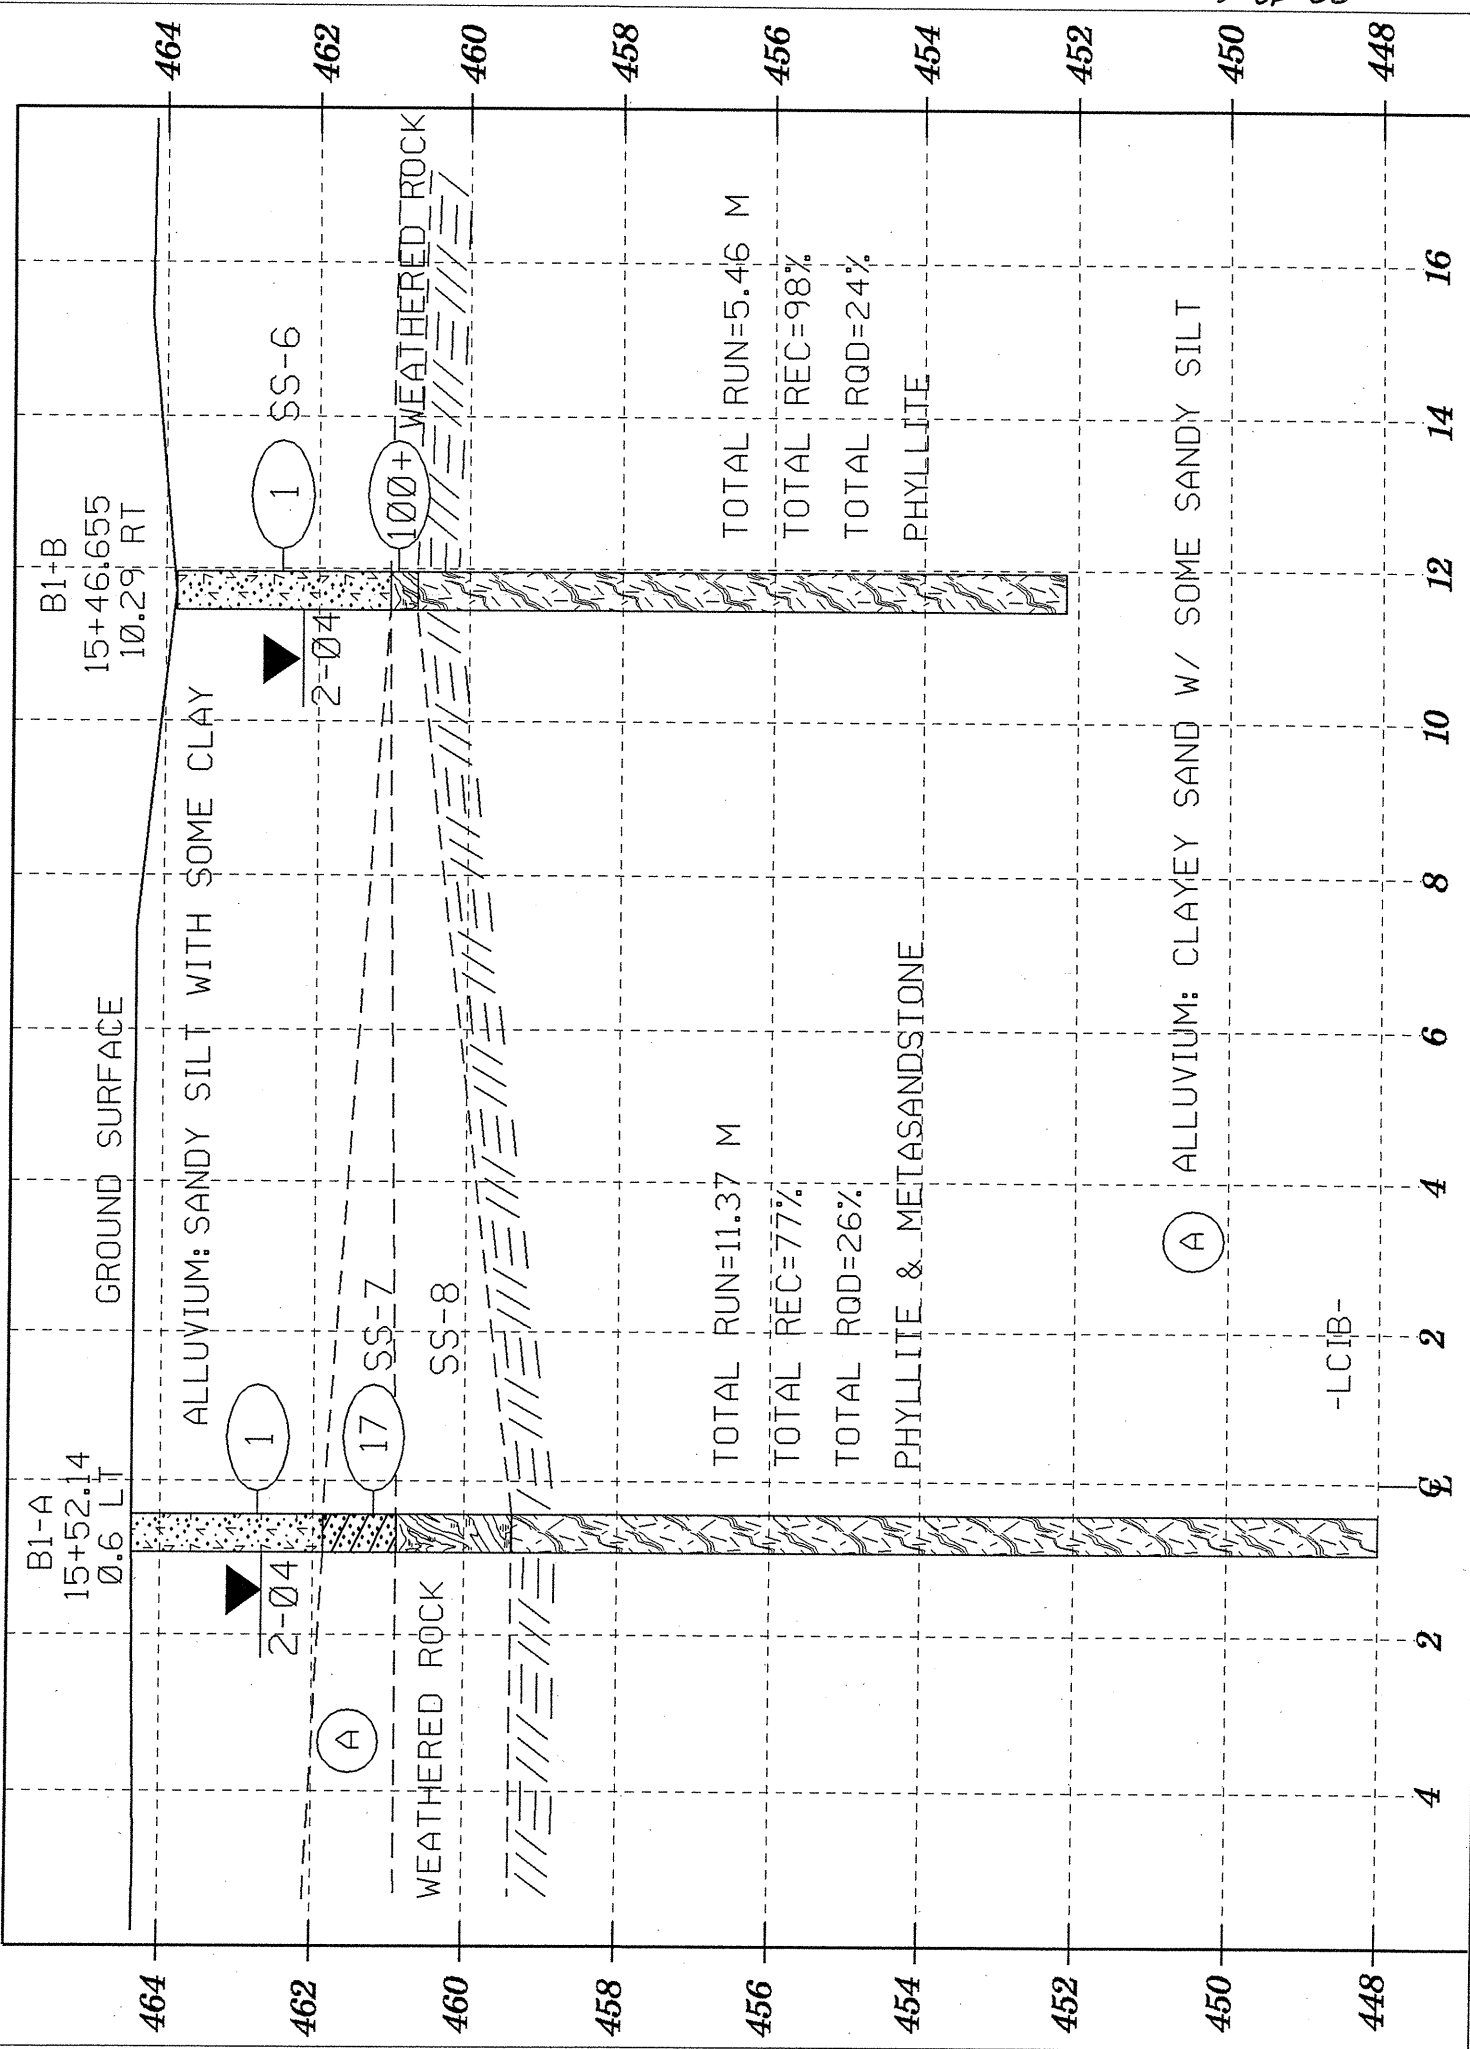

0 01 00