



8.1910203 / R-977A CHEROKEE COUNTY

PROPOSED BRIDGE ON US 64, OVER HIWASSEE RIVER, AT PEACHTREE
BRIDGE No. 4
-10

CROSS-SECTION B2-

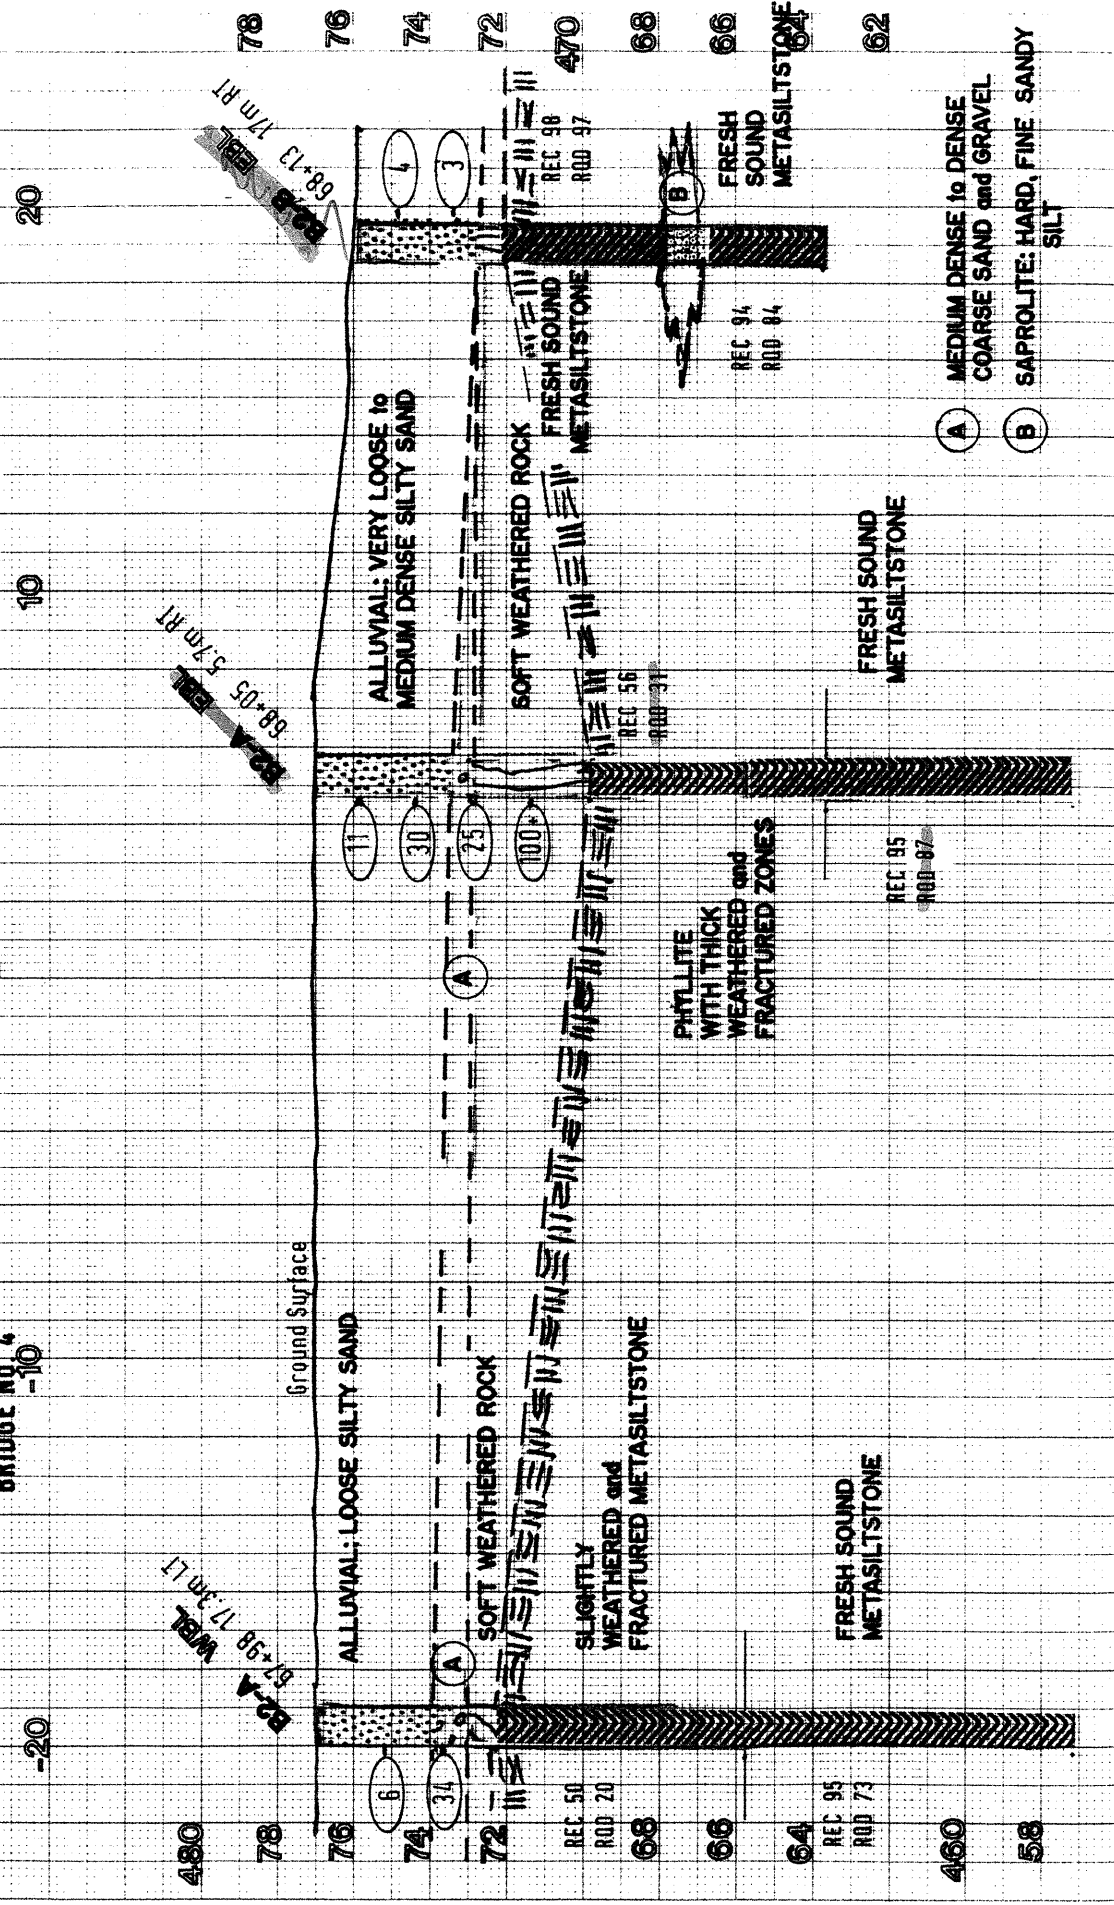

CROSS-SECTION B3-

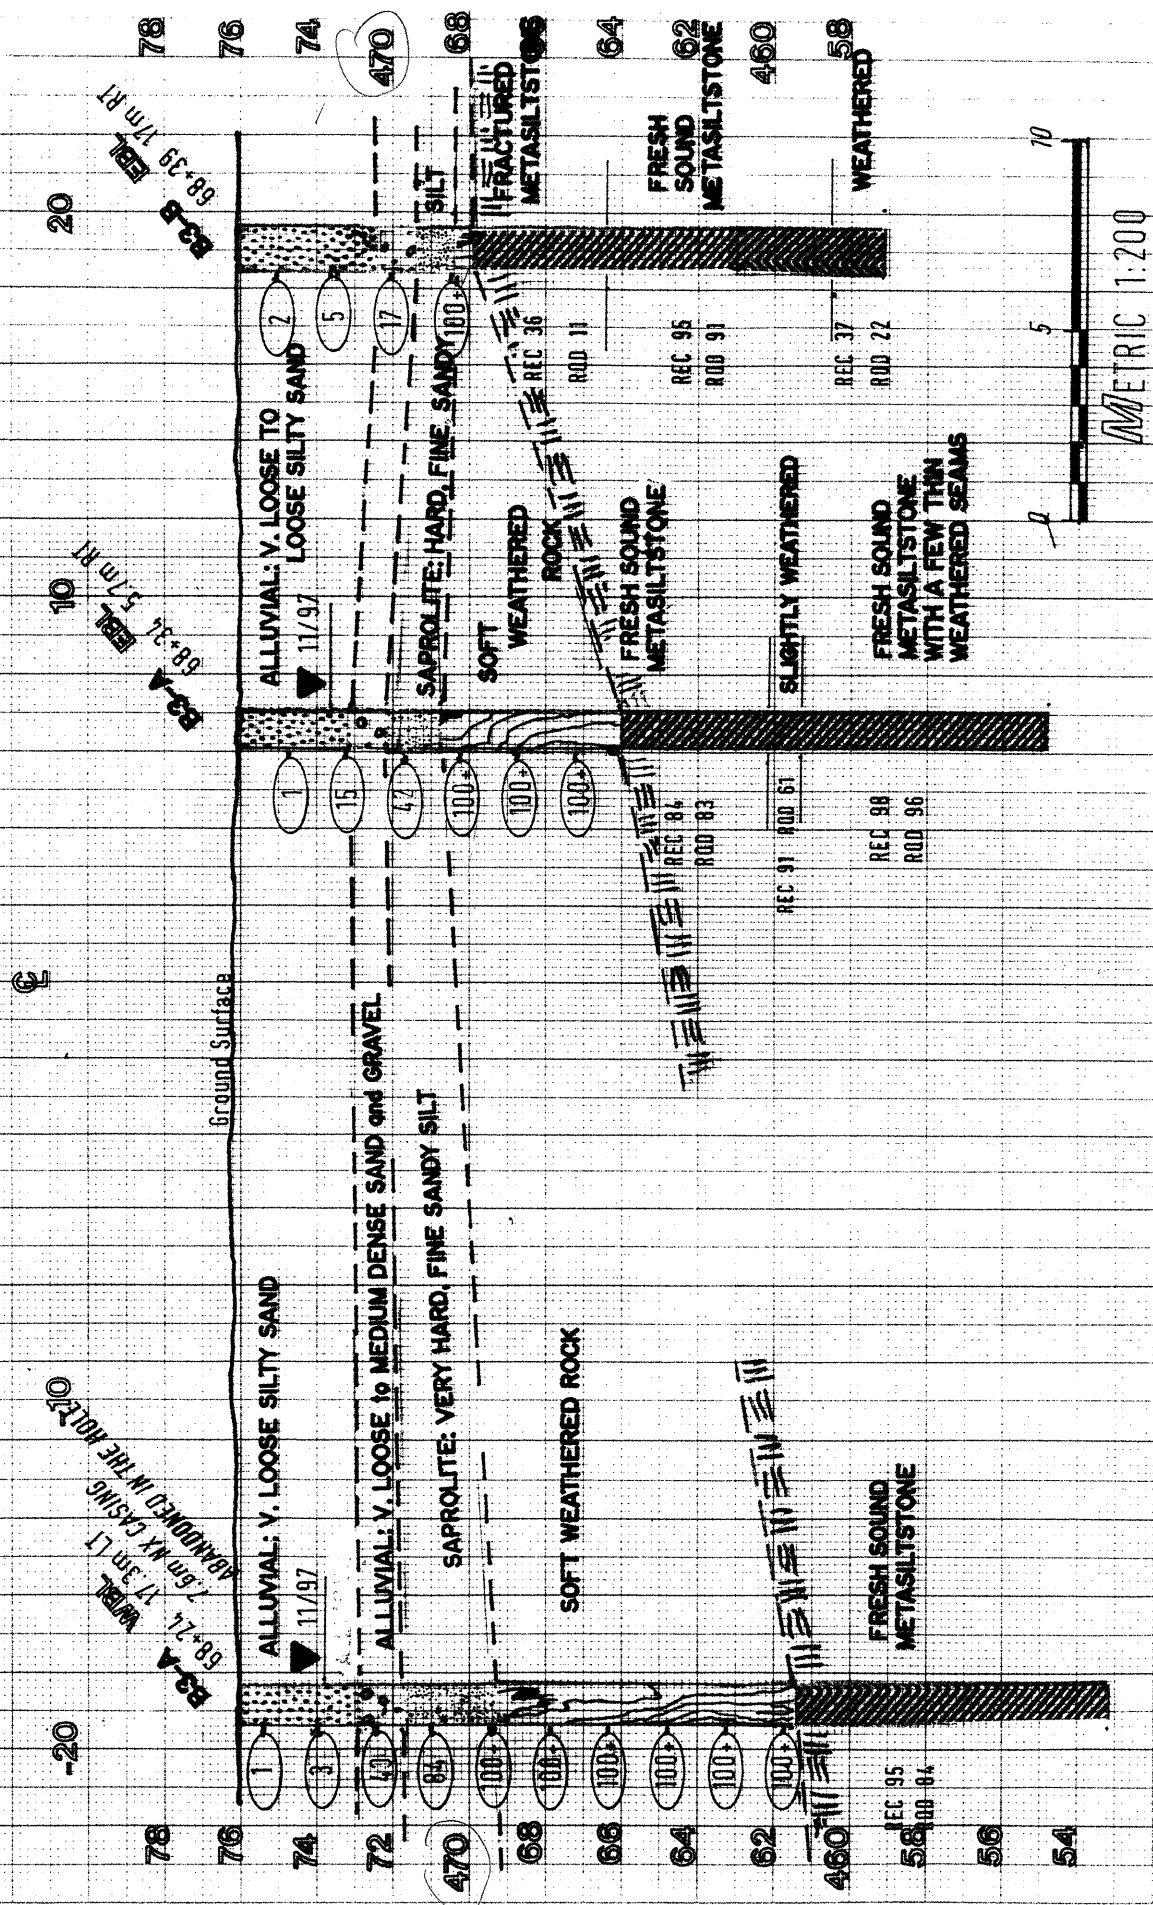

METRIC 1:200