


8.1910203 / R-977A

CHEROKEE COUNTY

PROPOSED BRIDGE ON US 64, BETWEEN SR 1558 and NC 141, OVER THE HIWASSEE RIVER
BRIDGE No. 4

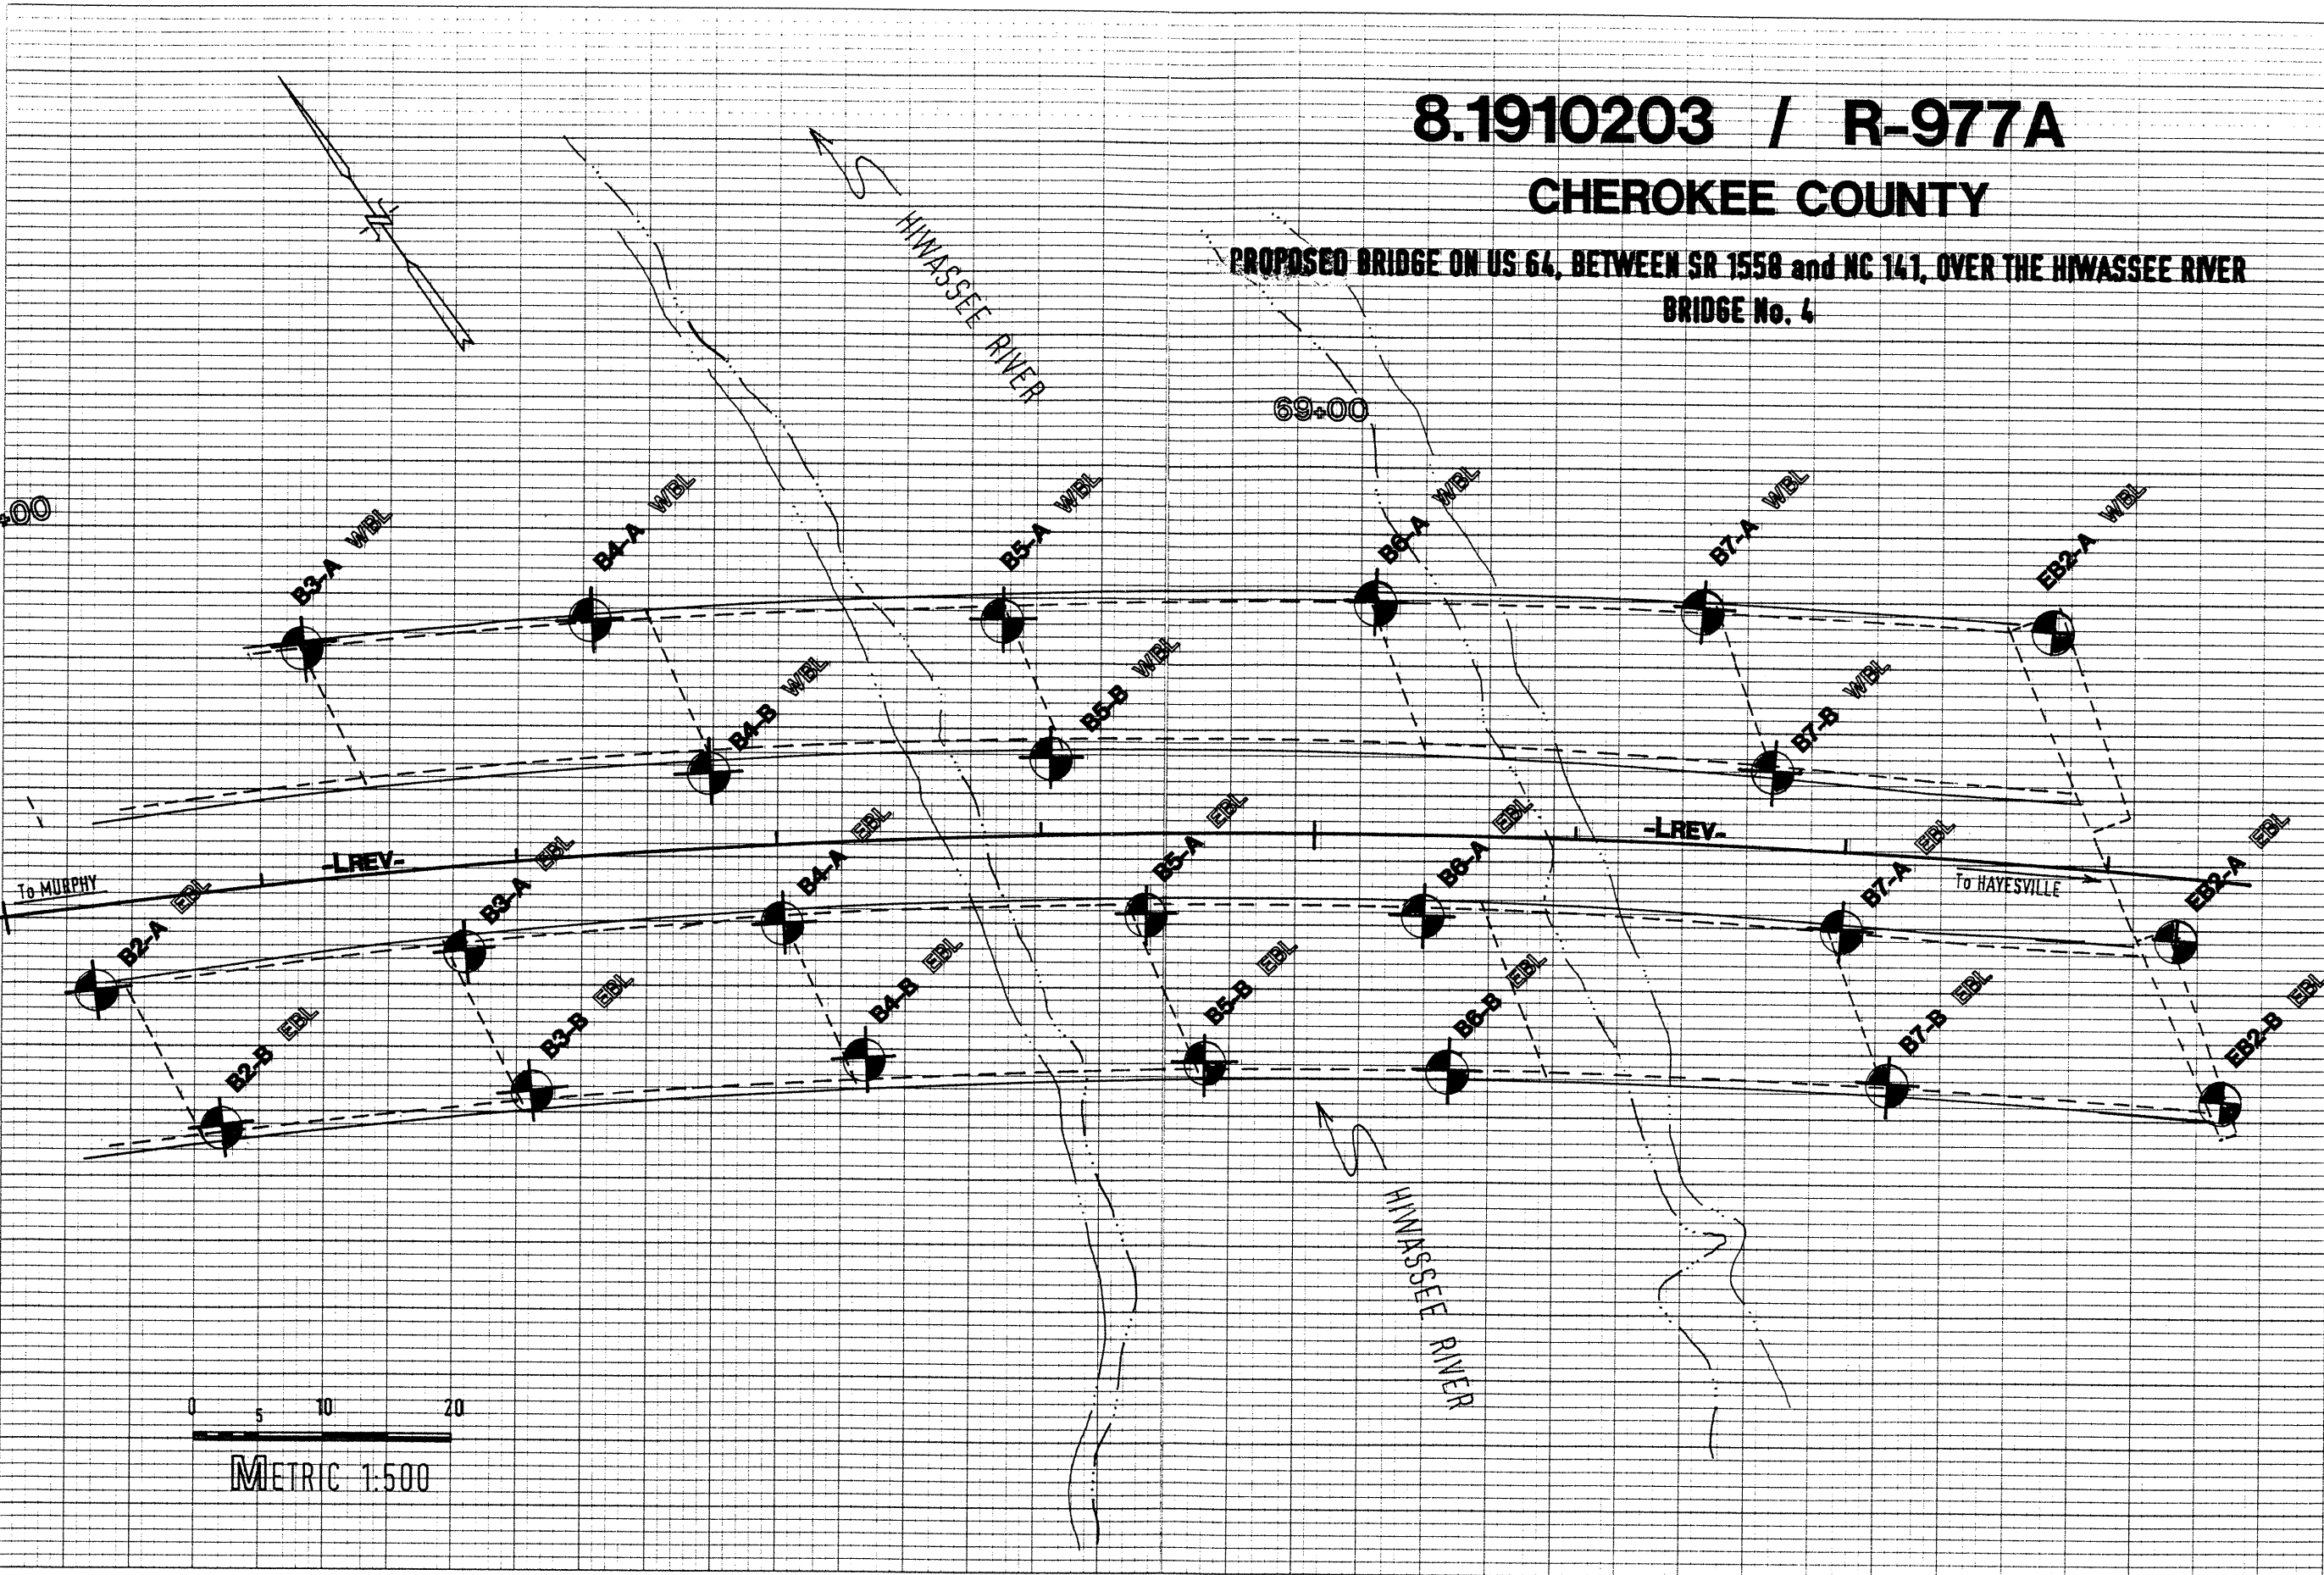

46 1610

5 X 5 TO THE CENTIMETER 18 X 24 CM.
KEUFFEL & ESSER CO. MADE IN U.S.A.

0 5 10 20
METRIC 1:500