



PLAN OF CULVERT - ROOF SLAB - PART 1 & 5A

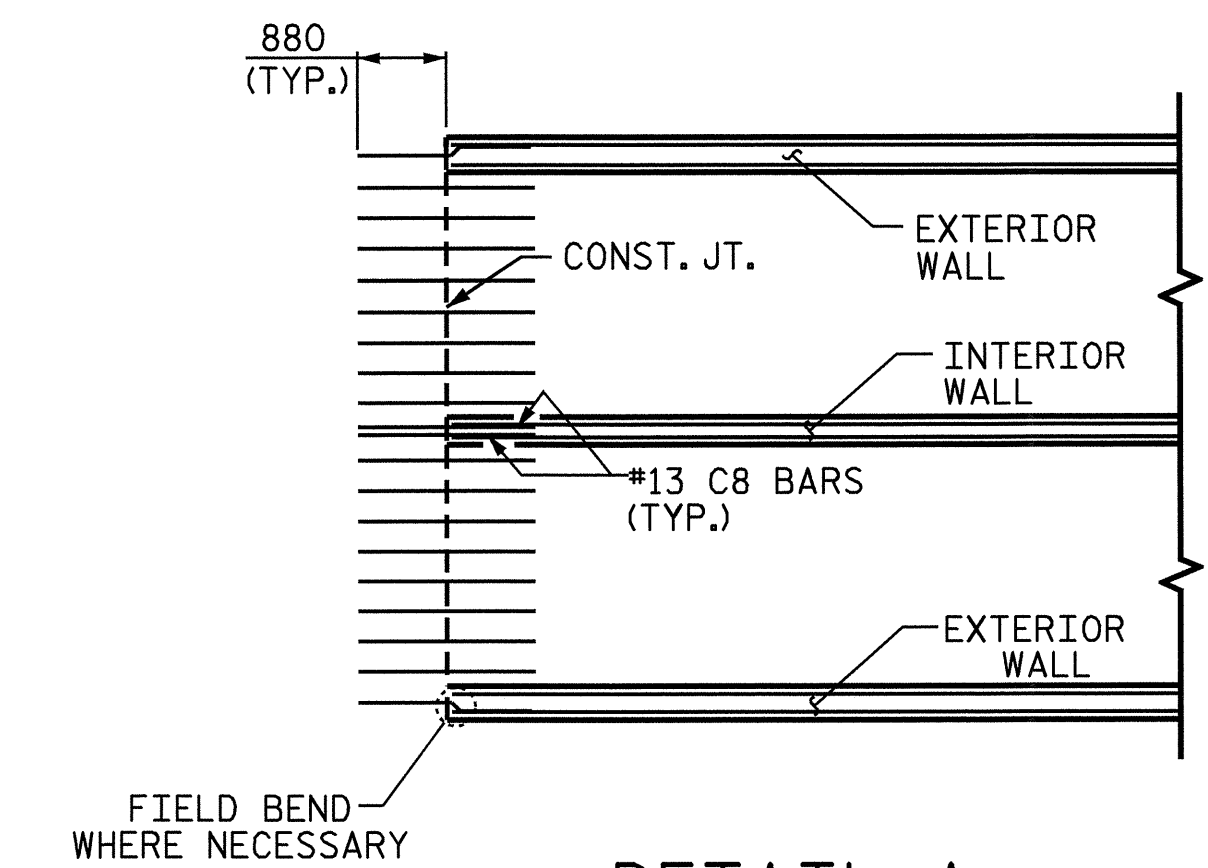


DETAIL A

NOTE: 90-#13 C8 BARS PLACED TO MATCH #13 C1 BARS IN BARREL @ EACH END OF PART 1

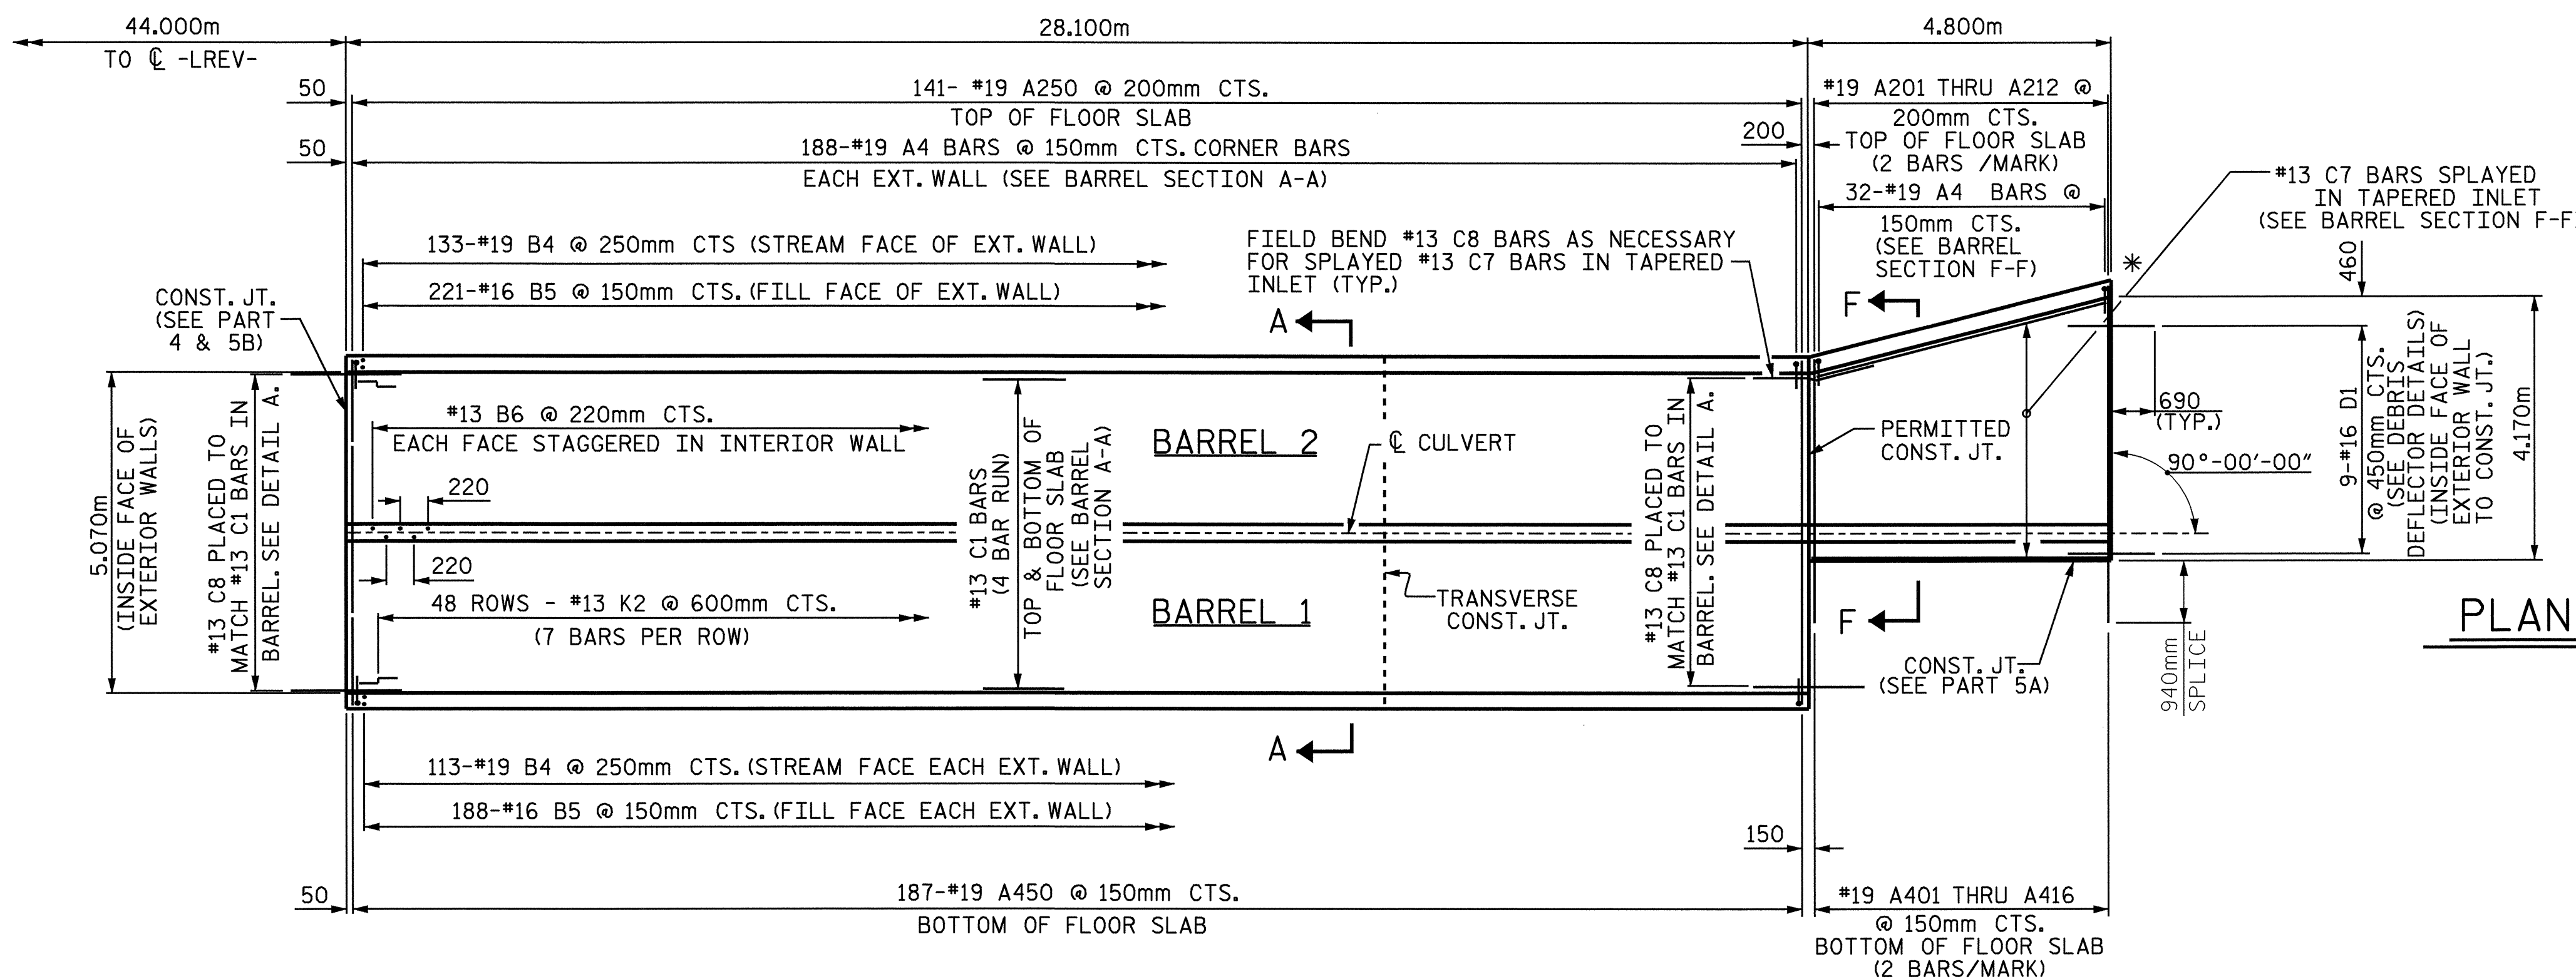


PLAN OF CULVERT - FLOOR SLAB - PART 1

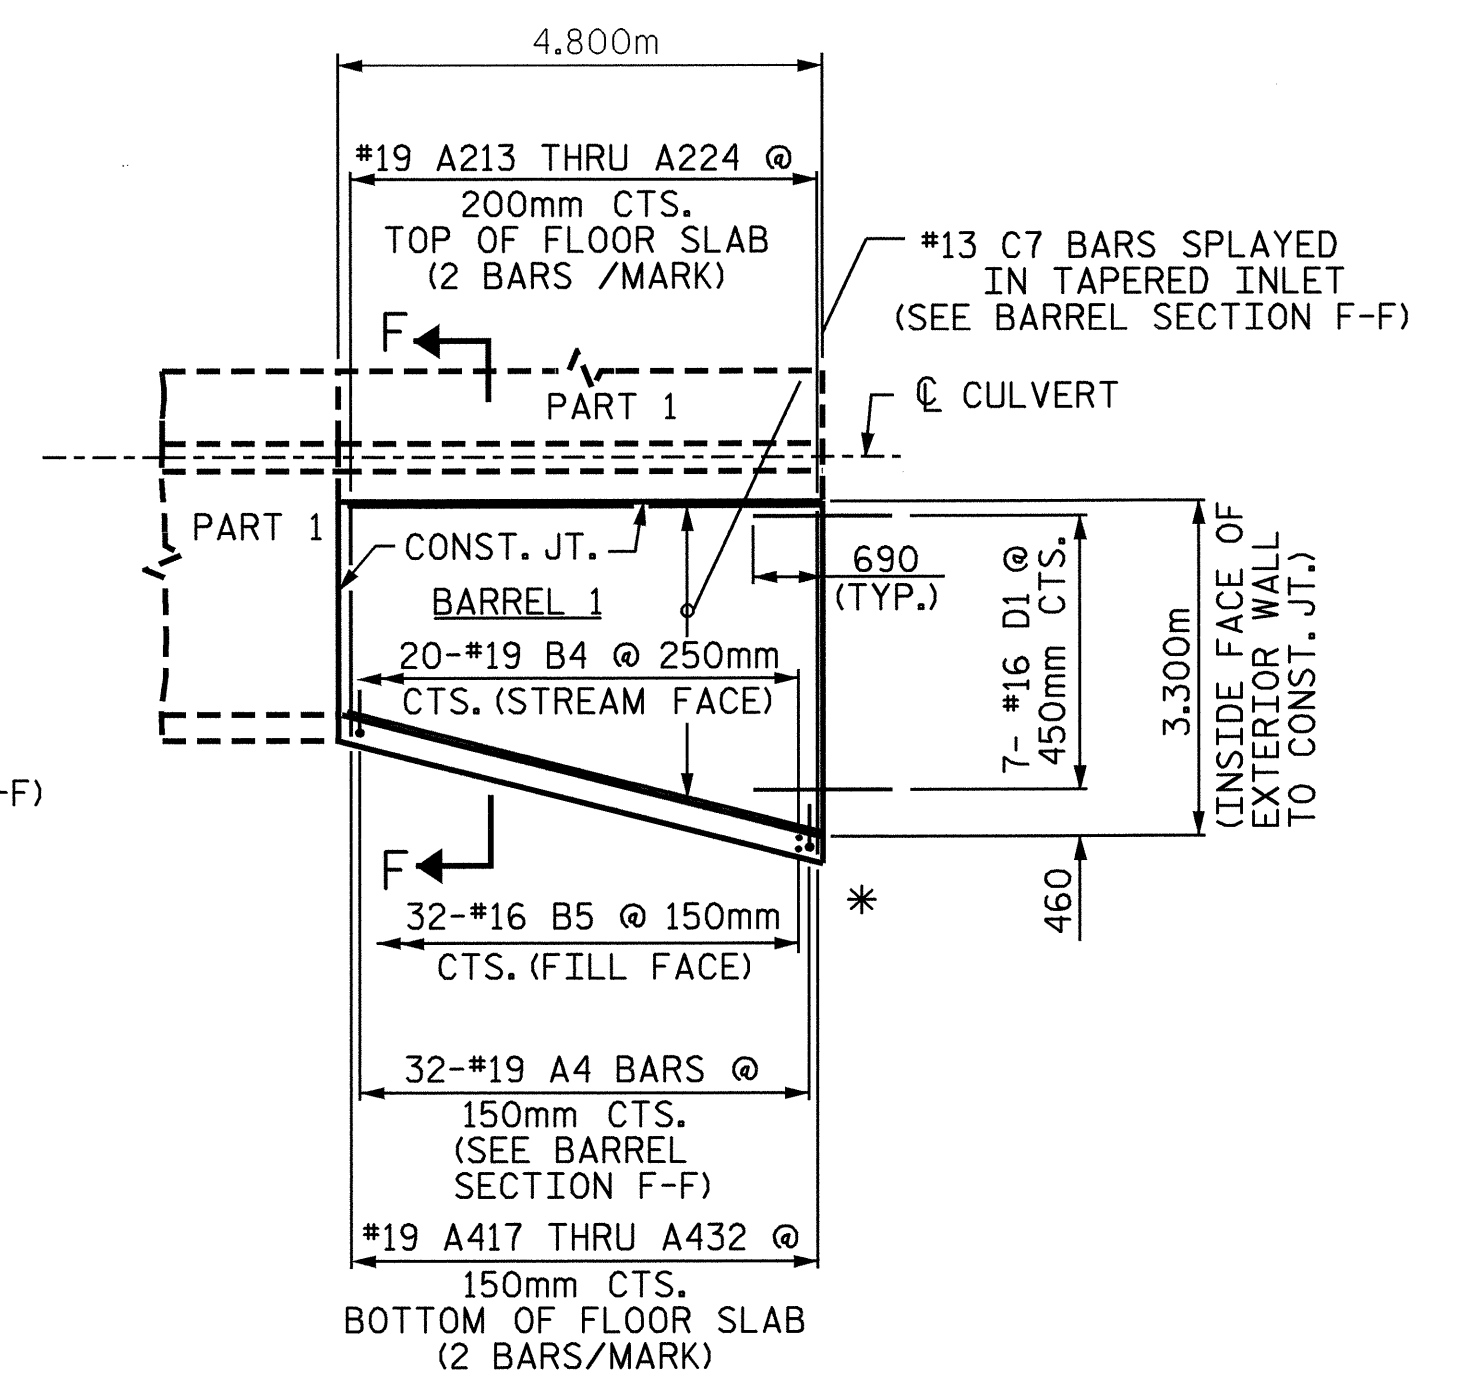

PLAN OF CULVERT - FLOOR SLAB - PART 5A

* WINGS AND DEBRIS DEFLECTOR NOT SHOWN FOR CLARITY. SEE SHEET 11 OF 13 FOR DEBRIS DEFLECTOR DETAILS AND SHEET 12 OF 13 FOR WINGS AT INLET END OF CULVERT.

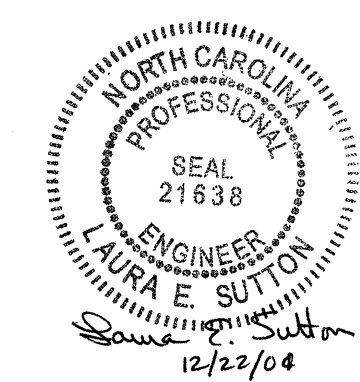

PROJECT NO. R-0977A
CHEROKEE COUNTY
 STATION: 35+18.000-LREV-

SHEET 8 OF 14

REVISIONS						SHEET NO.
NO.	BY:	DATE:	NO.	BY:	DATE:	C-8
1			3			TOTAL SHEETS
2			4			14

DRAWN BY : V. X. NGUYEN DATE : 9-29-97
 CHECKED BY : B.N. BARODAWALA DATE : 9-04