


END ELEVATION NORMAL TO SKEW

(INLET END)



(LOCATION OF 450mm Ø CS PIPE SHALL BE DETERMINED BY THE ENGINEER)

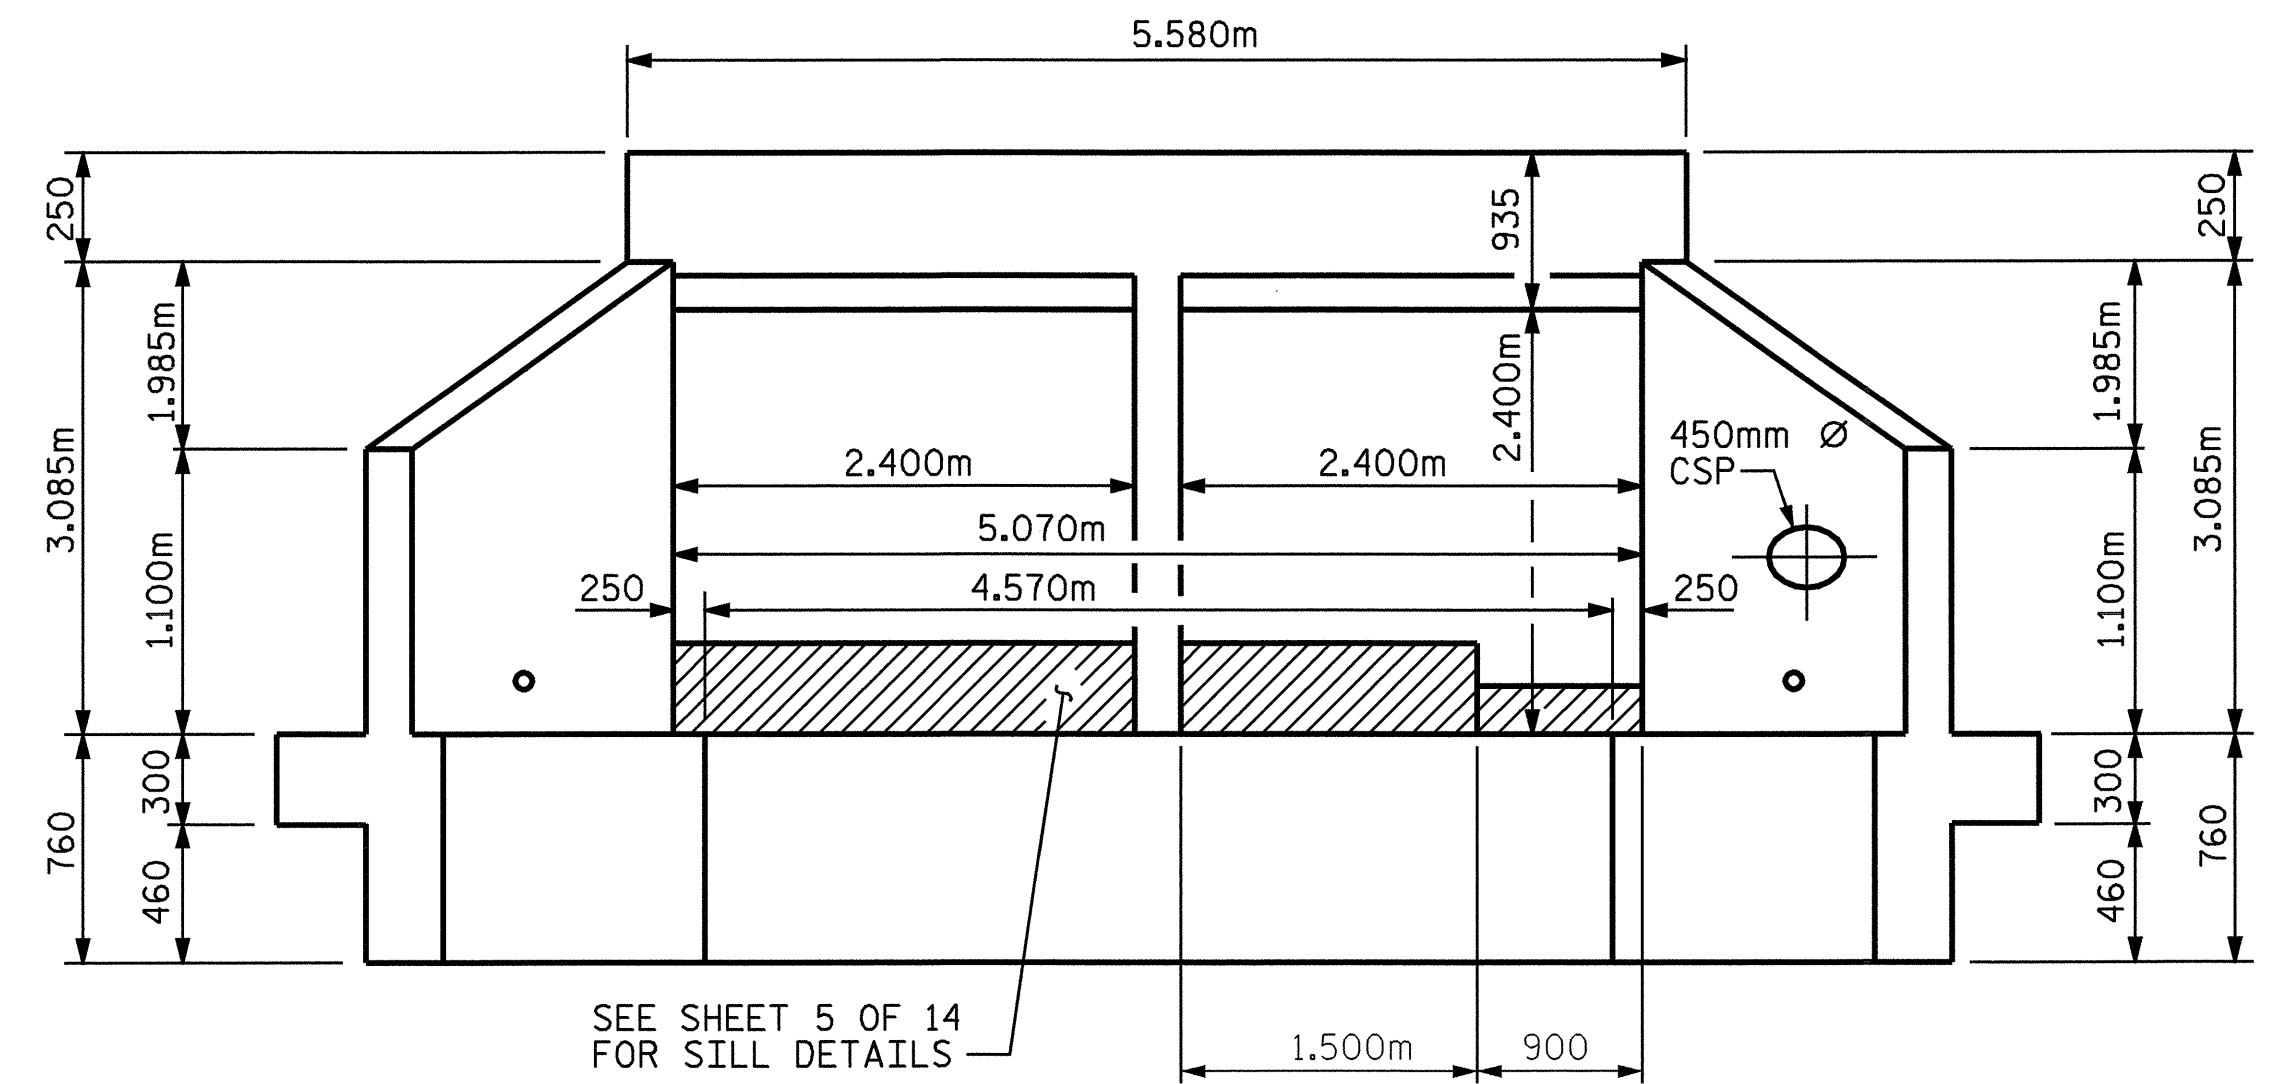

END ELEVATION NORMAL TO SKEW

(OUTLET END)

(LOCATION OF 450mm Ø CS PIPE SHALL BE DETERMINED BY THE ENGINEER)

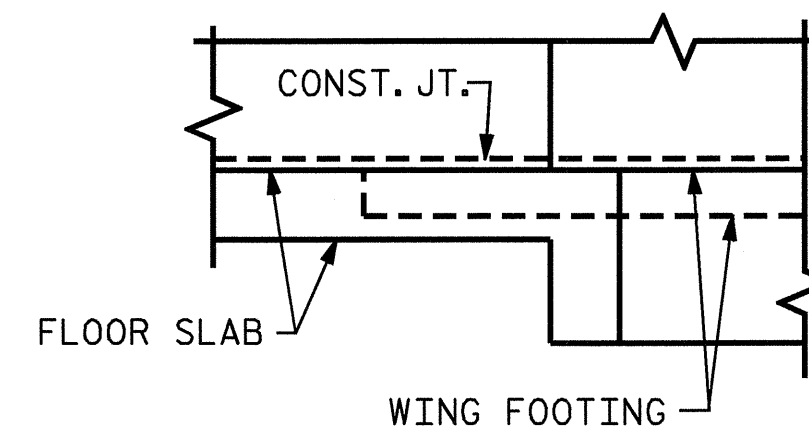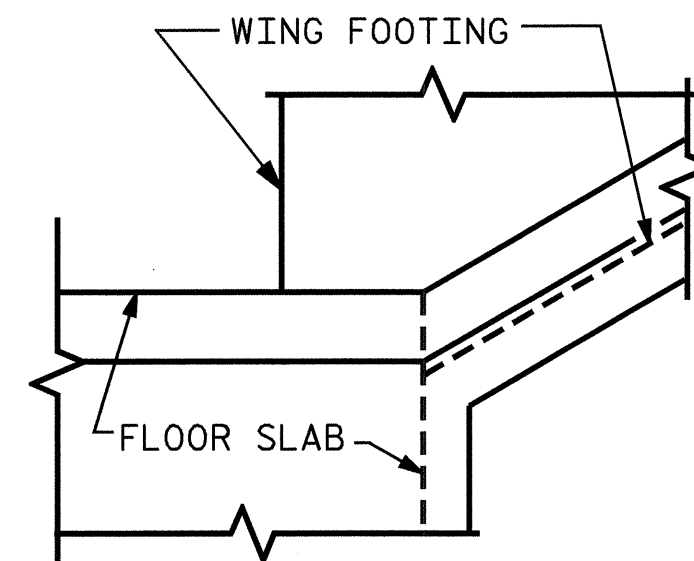

DETAIL
CONNECTION OF WING FOOTING
AND FLOOR SLAB WHEN SLAB
IS THICKER THAN FOOTING

PROJECT NO. R-0977A
CHEROKEE COUNTY
STATION: 35+18.000-LREV-

SHEET 4 OF 14

STATE OF NORTH CAROLINA
DEPARTMENT OF TRANSPORTATION
RALEIGH
DOUBLE
2.400m X 2.400m
CONCRETE BOX CULVERT
84° SKEW



REVISIONS						SHEET NO.
NO.	BY:	DATE:	NO.	BY:	DATE:	C-4
1			3			TOTAL SHEETS
2			4			14

DRAWN BY : V.X. NGUYEN DATE : 10/16/97
CHECKED BY : B.N. BARODAWALA DATE : 9/04

20-DEC-2004 15:49
W:\Squadd\l-r0977a\str6\scallaway\R0977A_sd_CU_06.dgn
lsutton

STR. #6

STD. NO. CB290sm