




SPAN A - LEFT SIDE

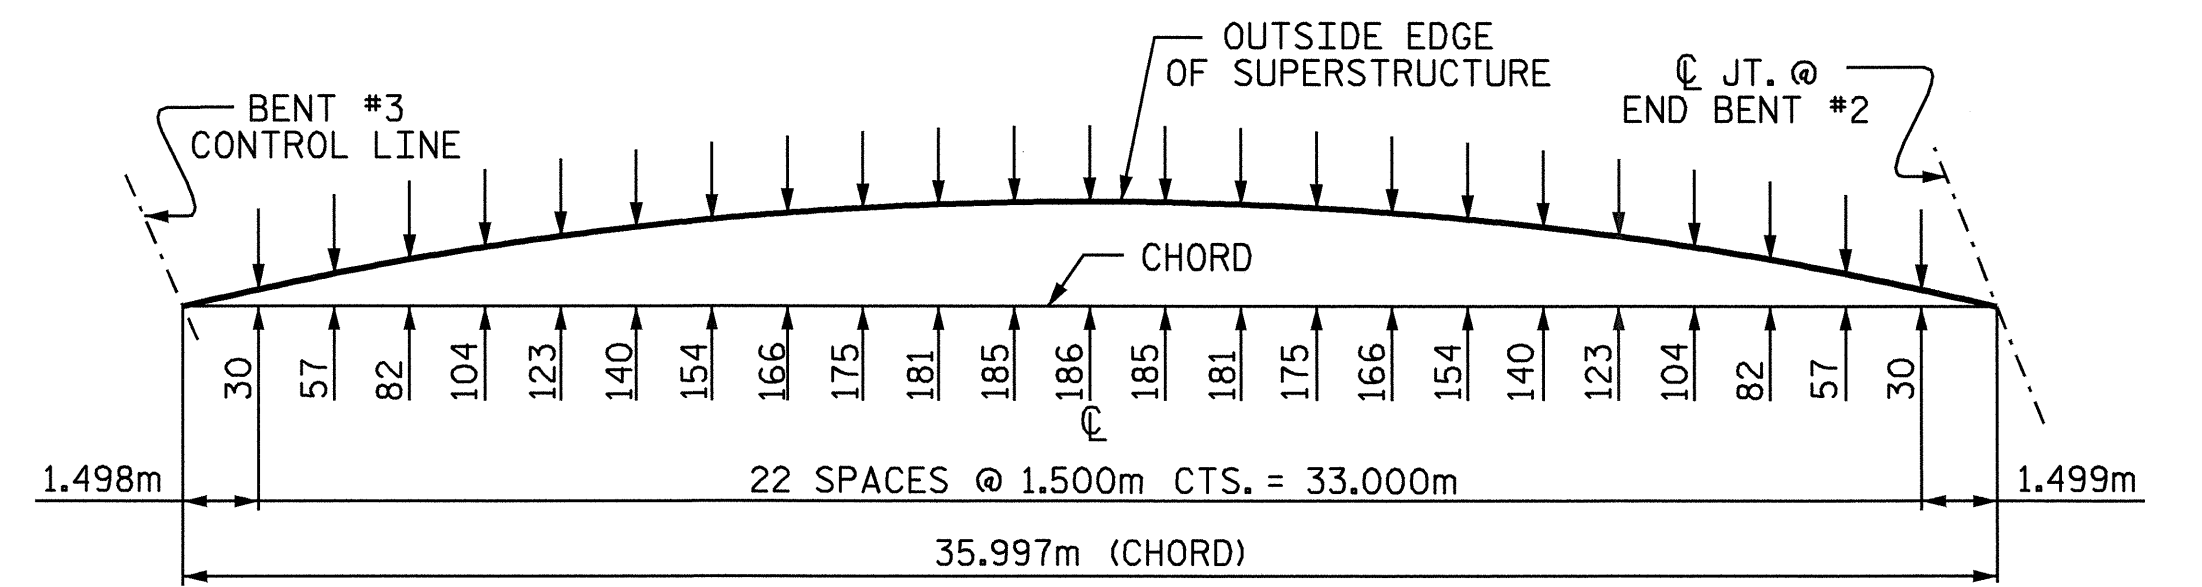


SPAN D - LEFT SIDE

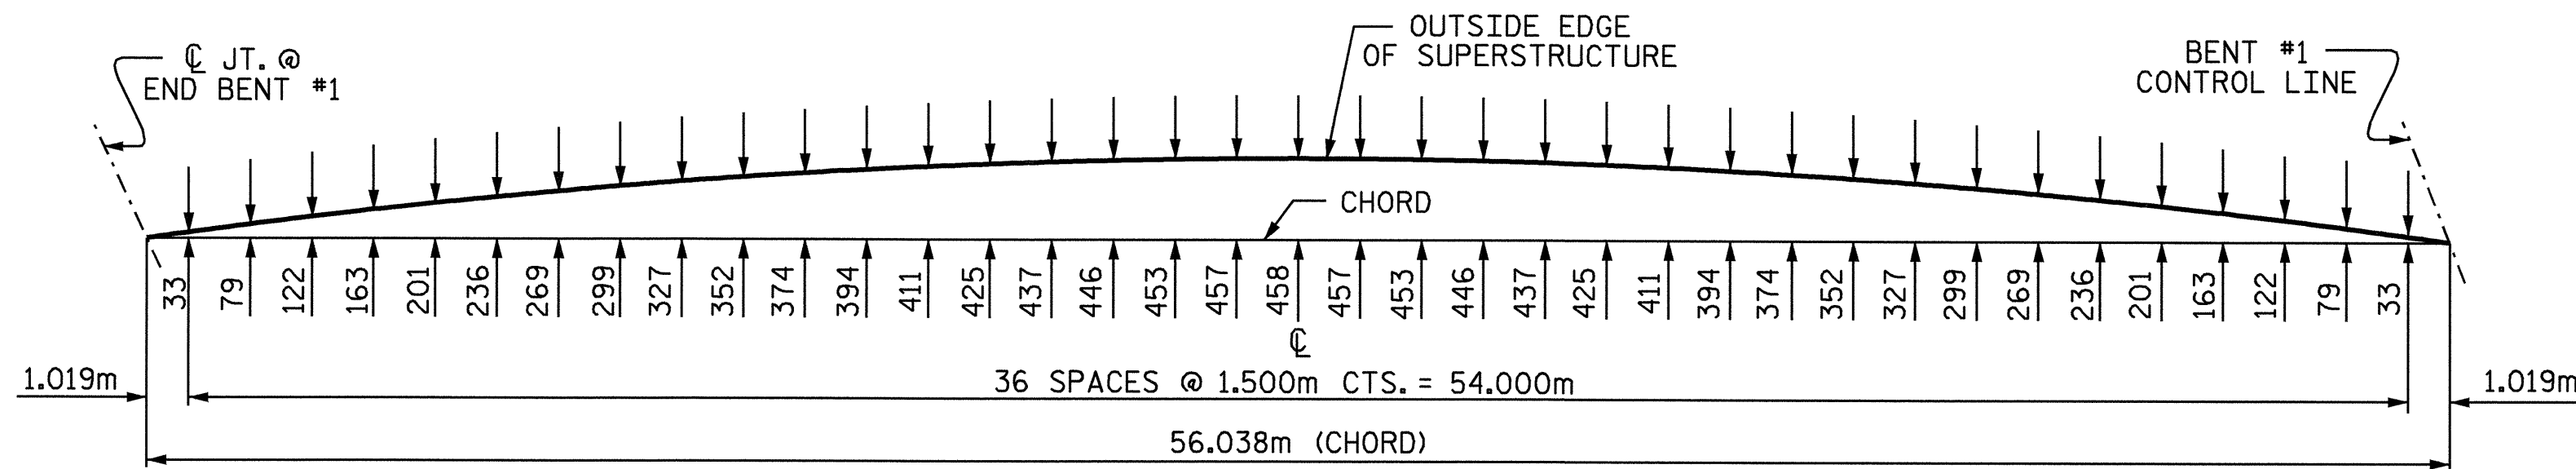


SPAN A - RIGHT SIDE

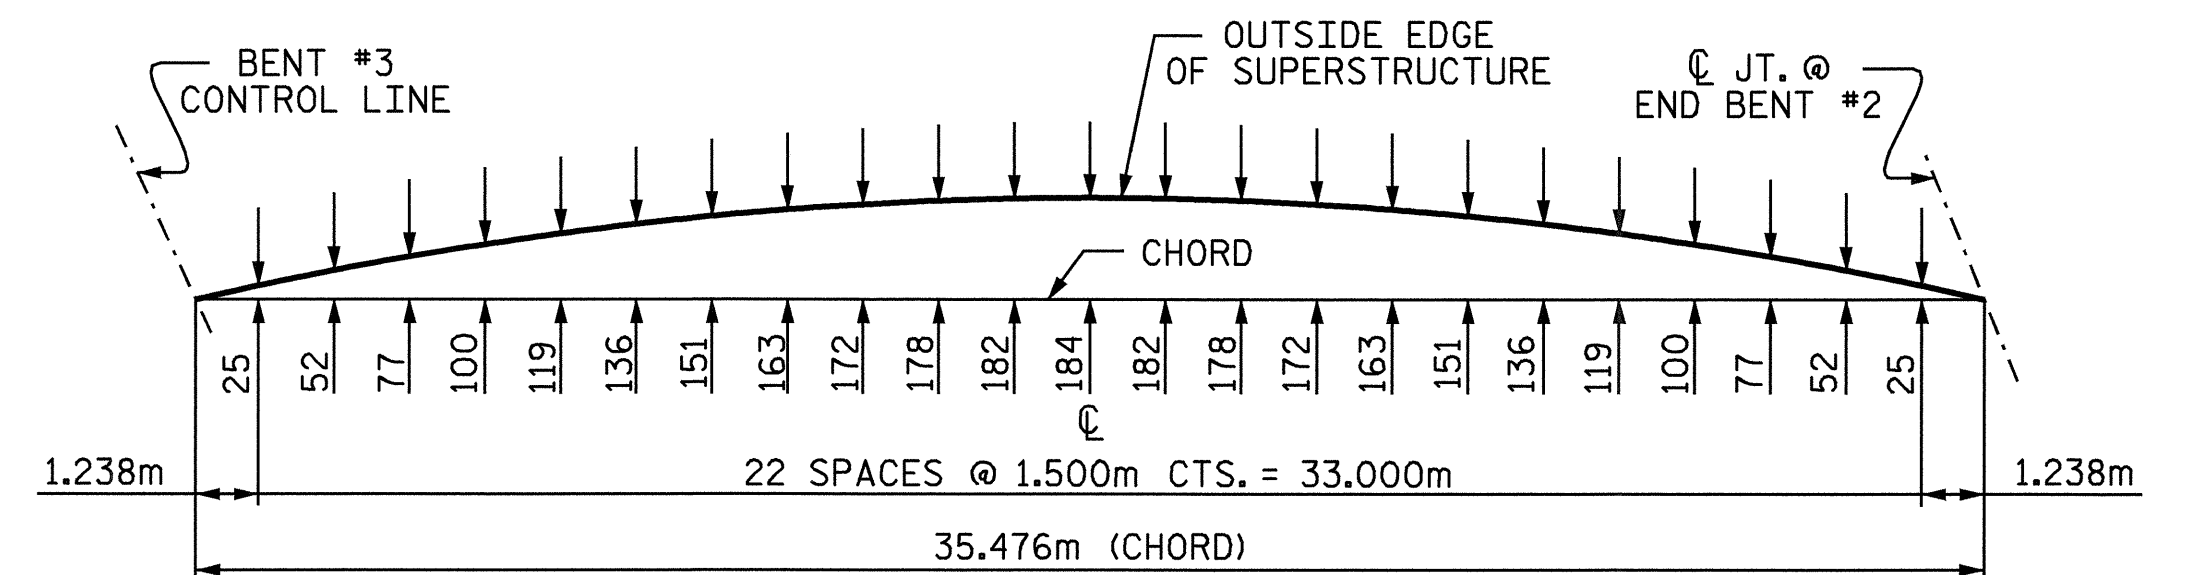

SPAN D - RIGHT SIDE

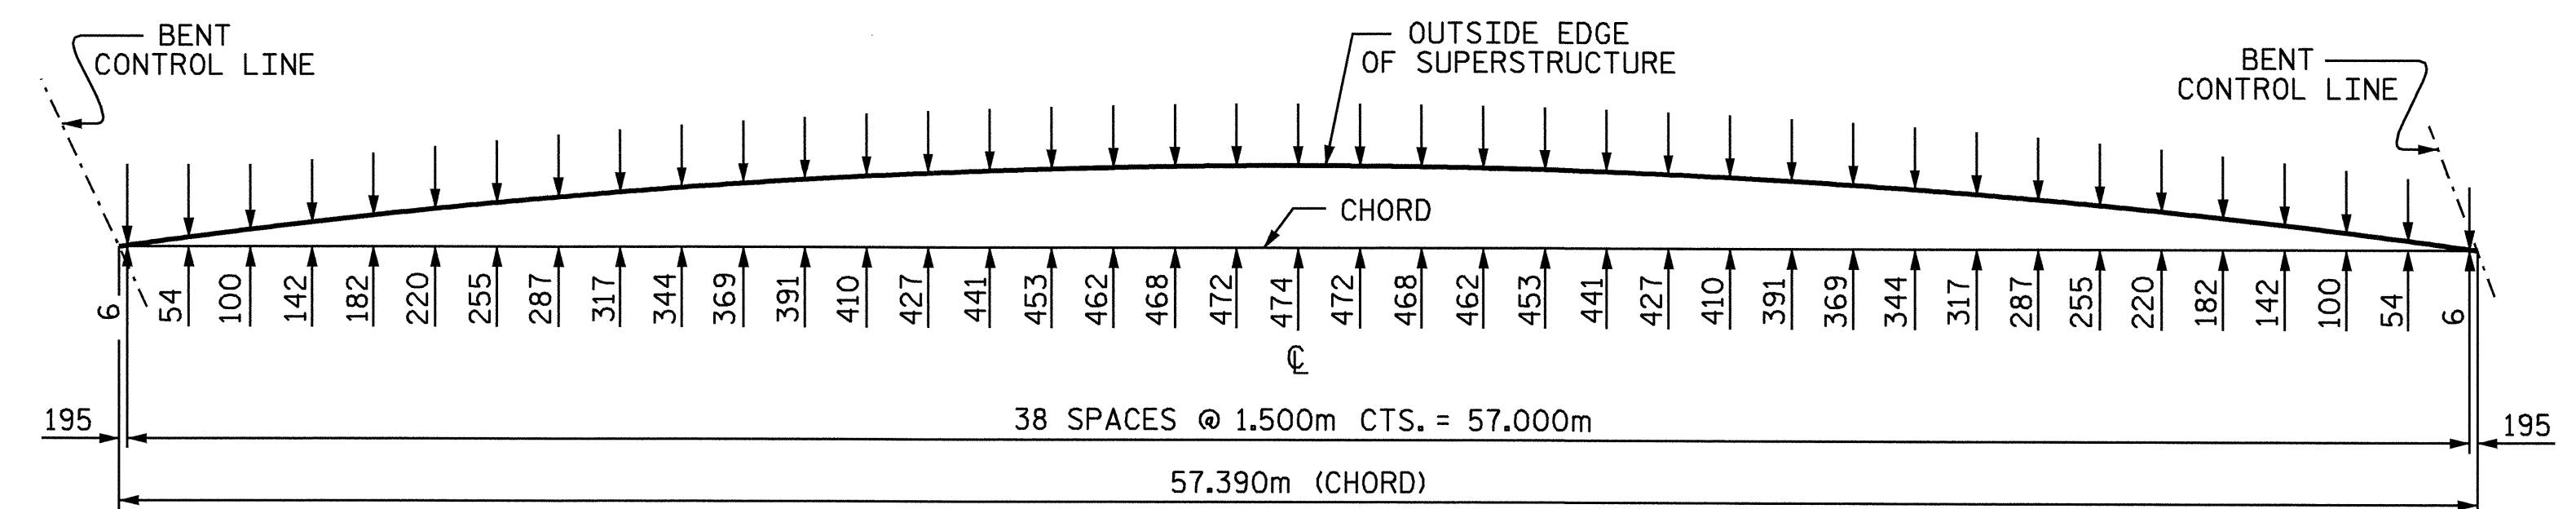


SPANS B & C - LEFT SIDE

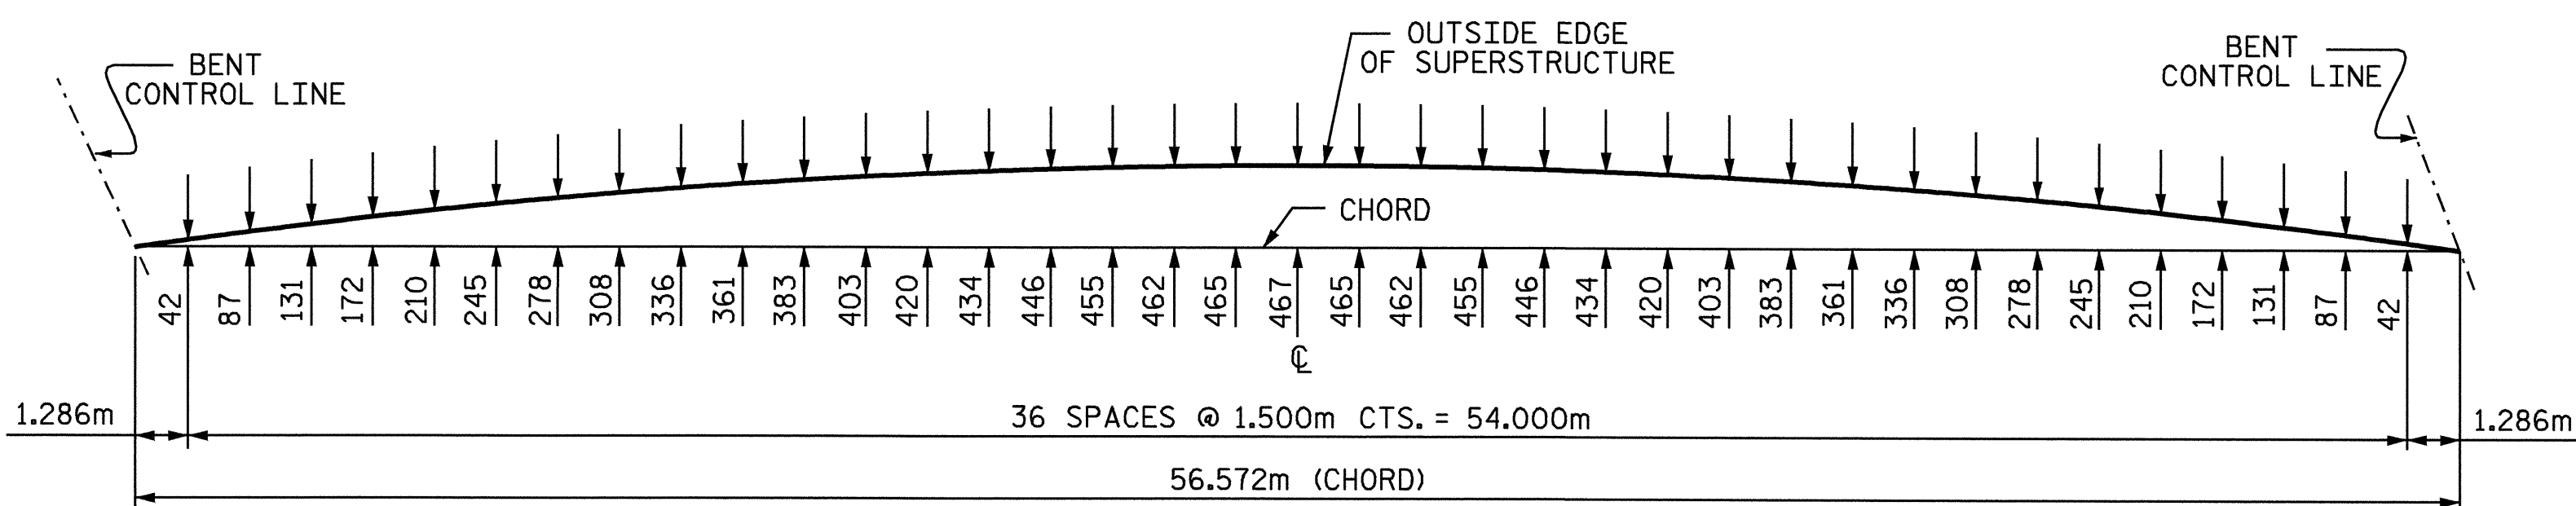

SPANS B & C - RIGHT SIDE

PROJECT NO. R-0977A
CHEROKEE COUNTY
 STATION: 68+58.000-LREV-

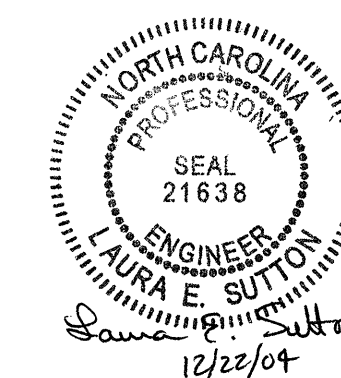

STATE OF NORTH CAROLINA DEPARTMENT OF TRANSPORTATION RALEIGH						SHEET NO. S-182
SUPERSTRUCTURE ARC OFFSETS						
REVISIONS						
NO.	BY:	DATE:	NO.	BY:	DATE:	TOTAL SHEETS
1			3			230
2			4			

DRAWN BY : B.N.BARODAWALA DATE : 5-6-04
 CHECKED BY : MIKE ALLEN DATE : 10-21-04

21-DEC-2004 15:22
 W:\SquadL\R0977a\str5\bbarodawala\R0977A_sd_S*.05.dgn
 lsutton

STR. #5