
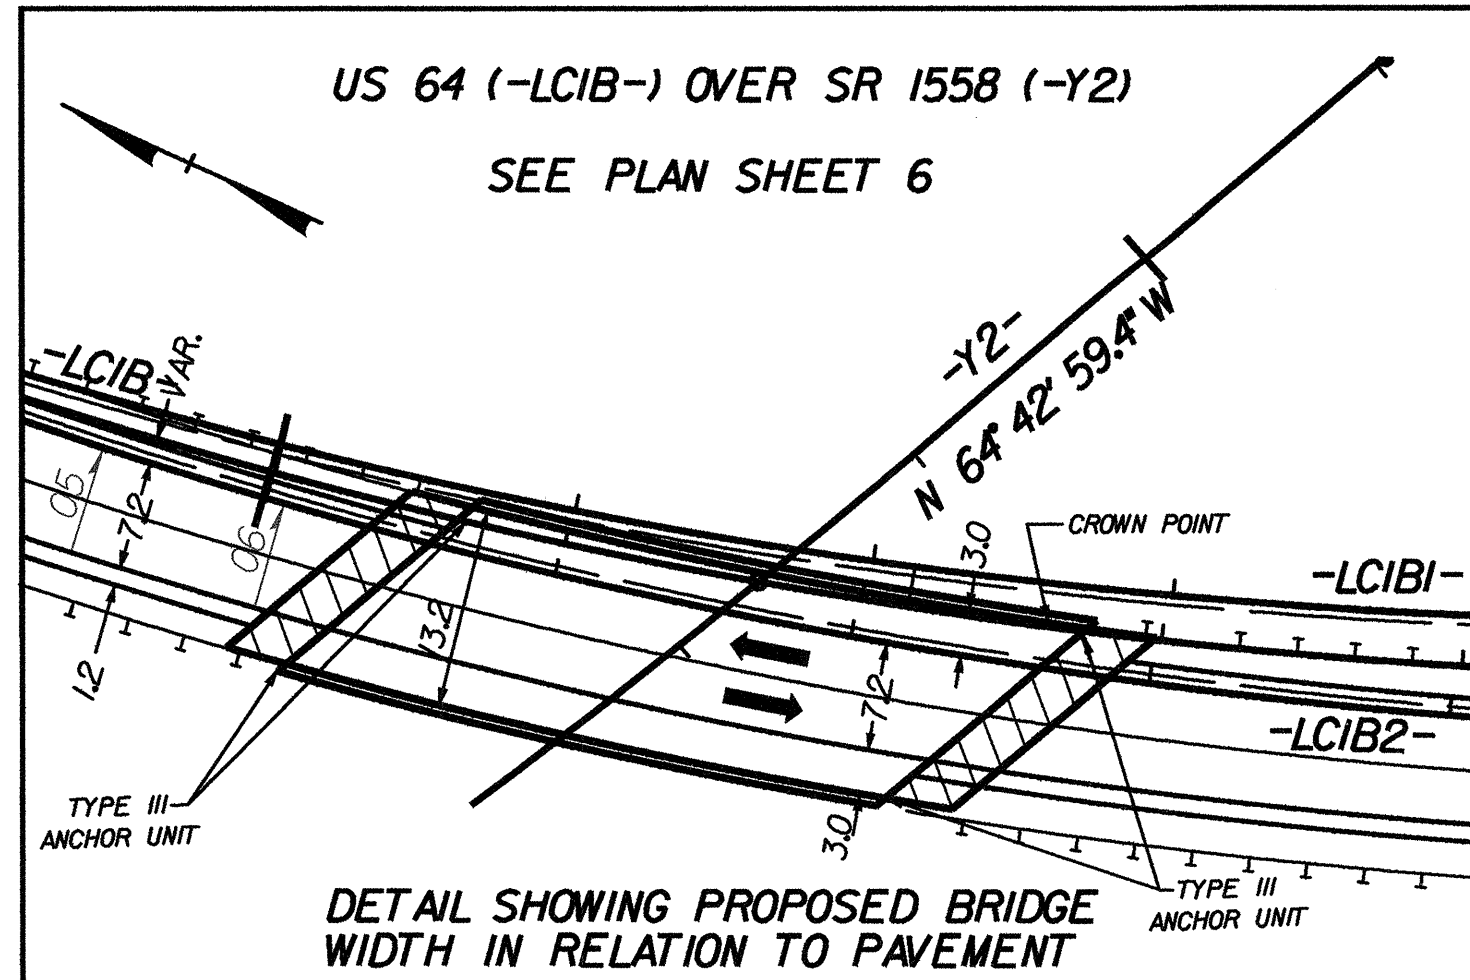
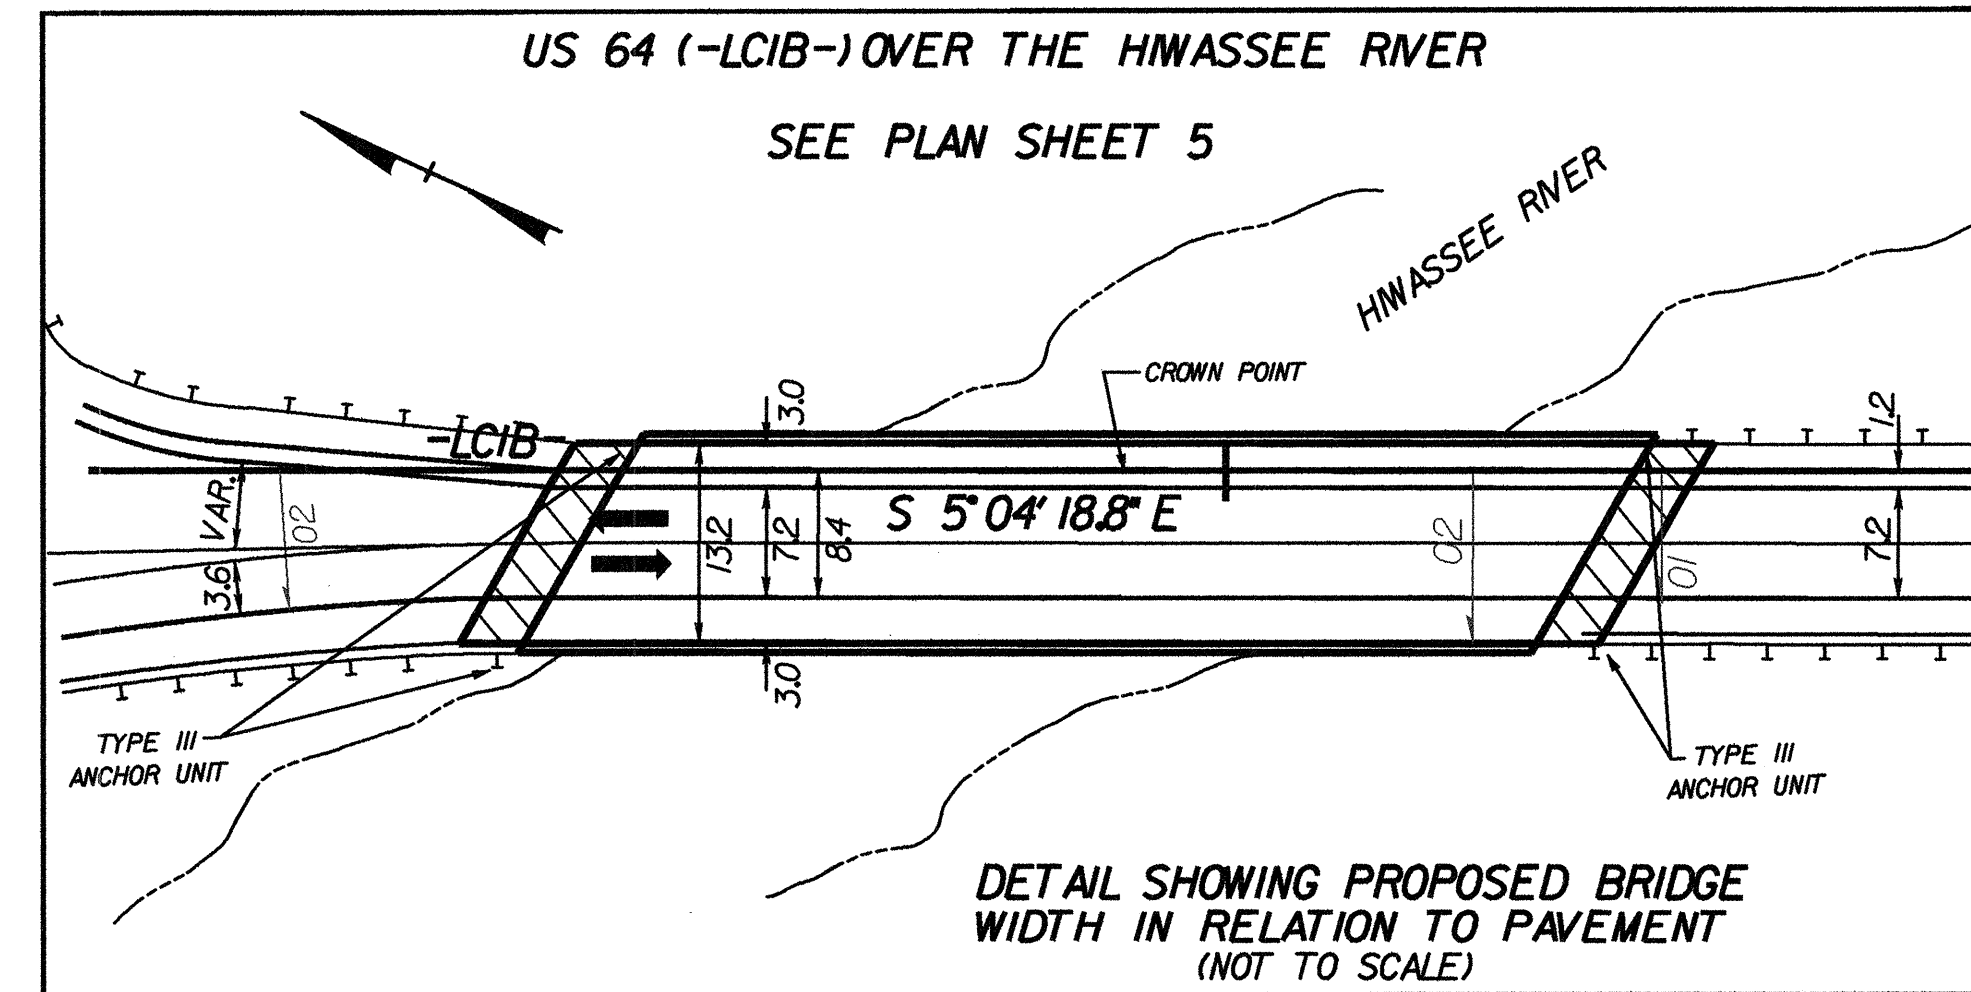
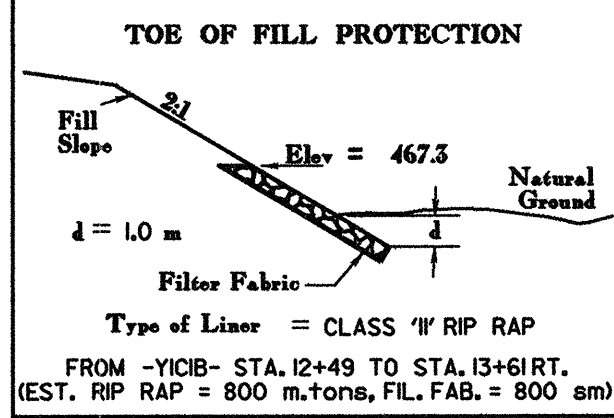


REVISIONS

	PROJECT REFERENCE NO.	SHEET NO.
	R-977A	5-A
	HIGHWAY DESIGN ENGINEER	HYDRAULICS ENGINEER
CONST. REV.		
R/W REV.		

RIGHT OF WAY PLAN SHEET NUMBERS 5A AND 6

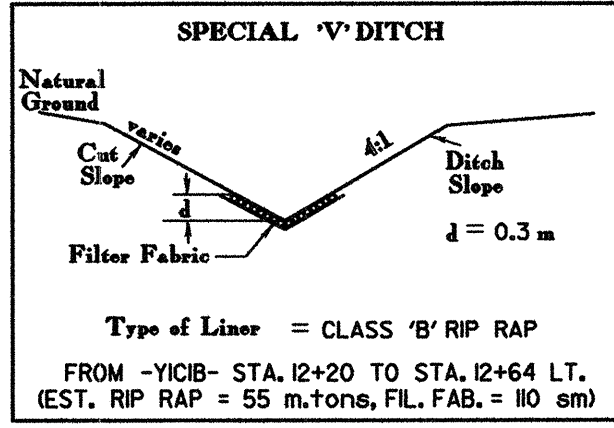

NOTE: FOR ACCURATE APPROACH SLAB LOCATIONS, SEE STRUCTURE PLAN SHEETS S-1 TO S-5

SEE PROFILES FOR DITCH GRADES
 SEE SHEET 5I FOR -YICIB- PROFILE

