
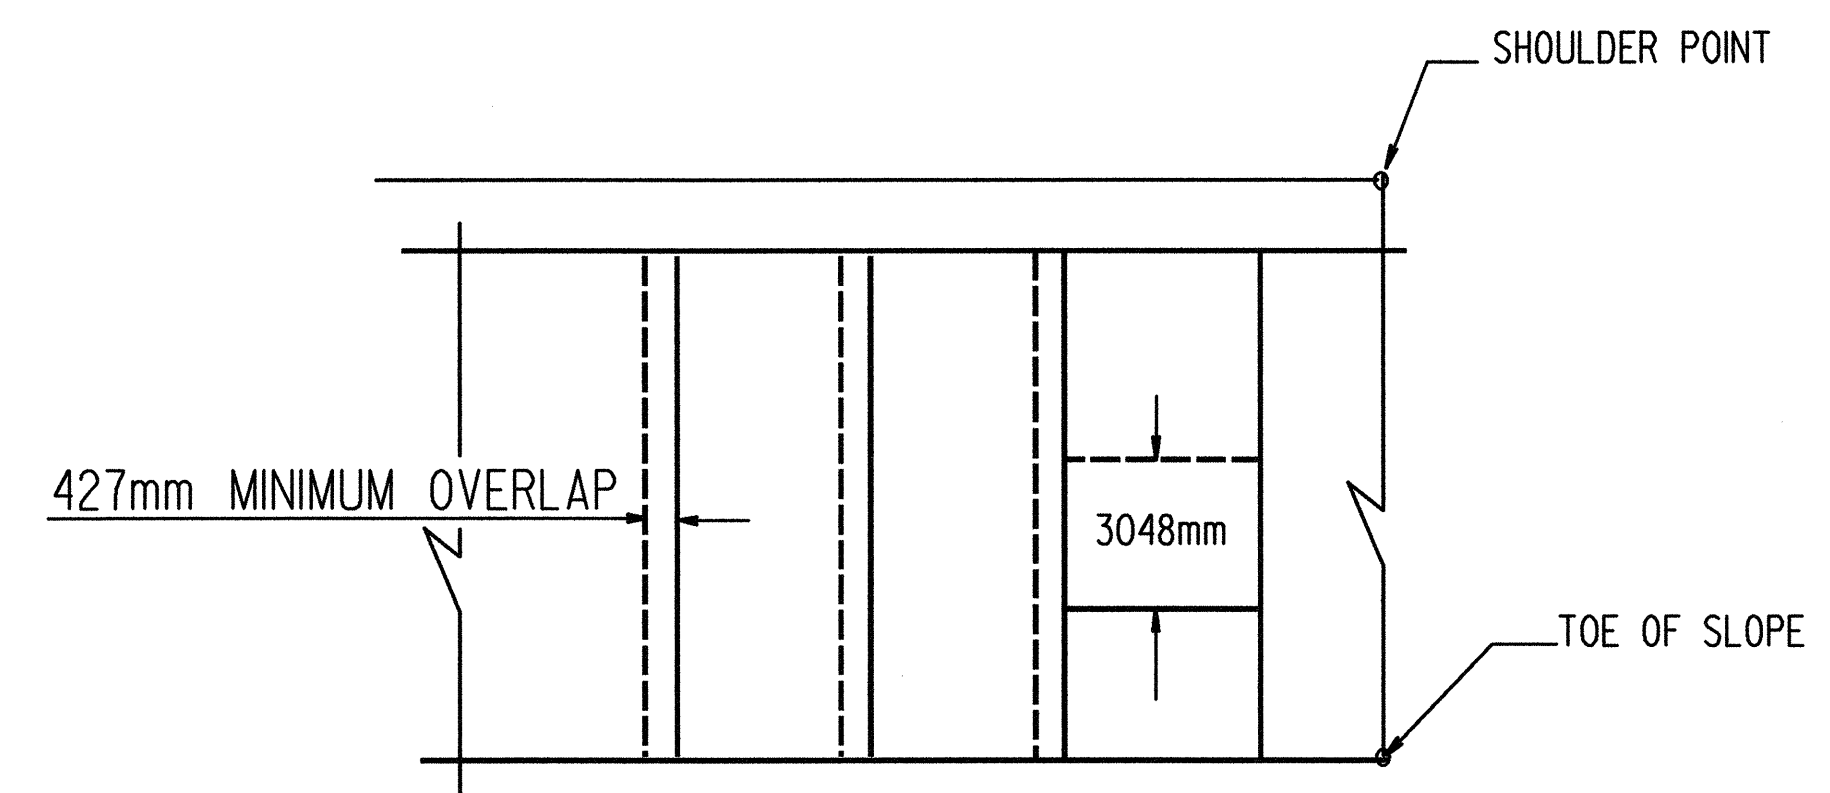


PROJ. REFERENCE NO. R-977A	SHEET NO. 2-0	TOTAL SHEETS
STATE PROJ. NO.	F.A. PROJ. NO.	DESCRIPTION

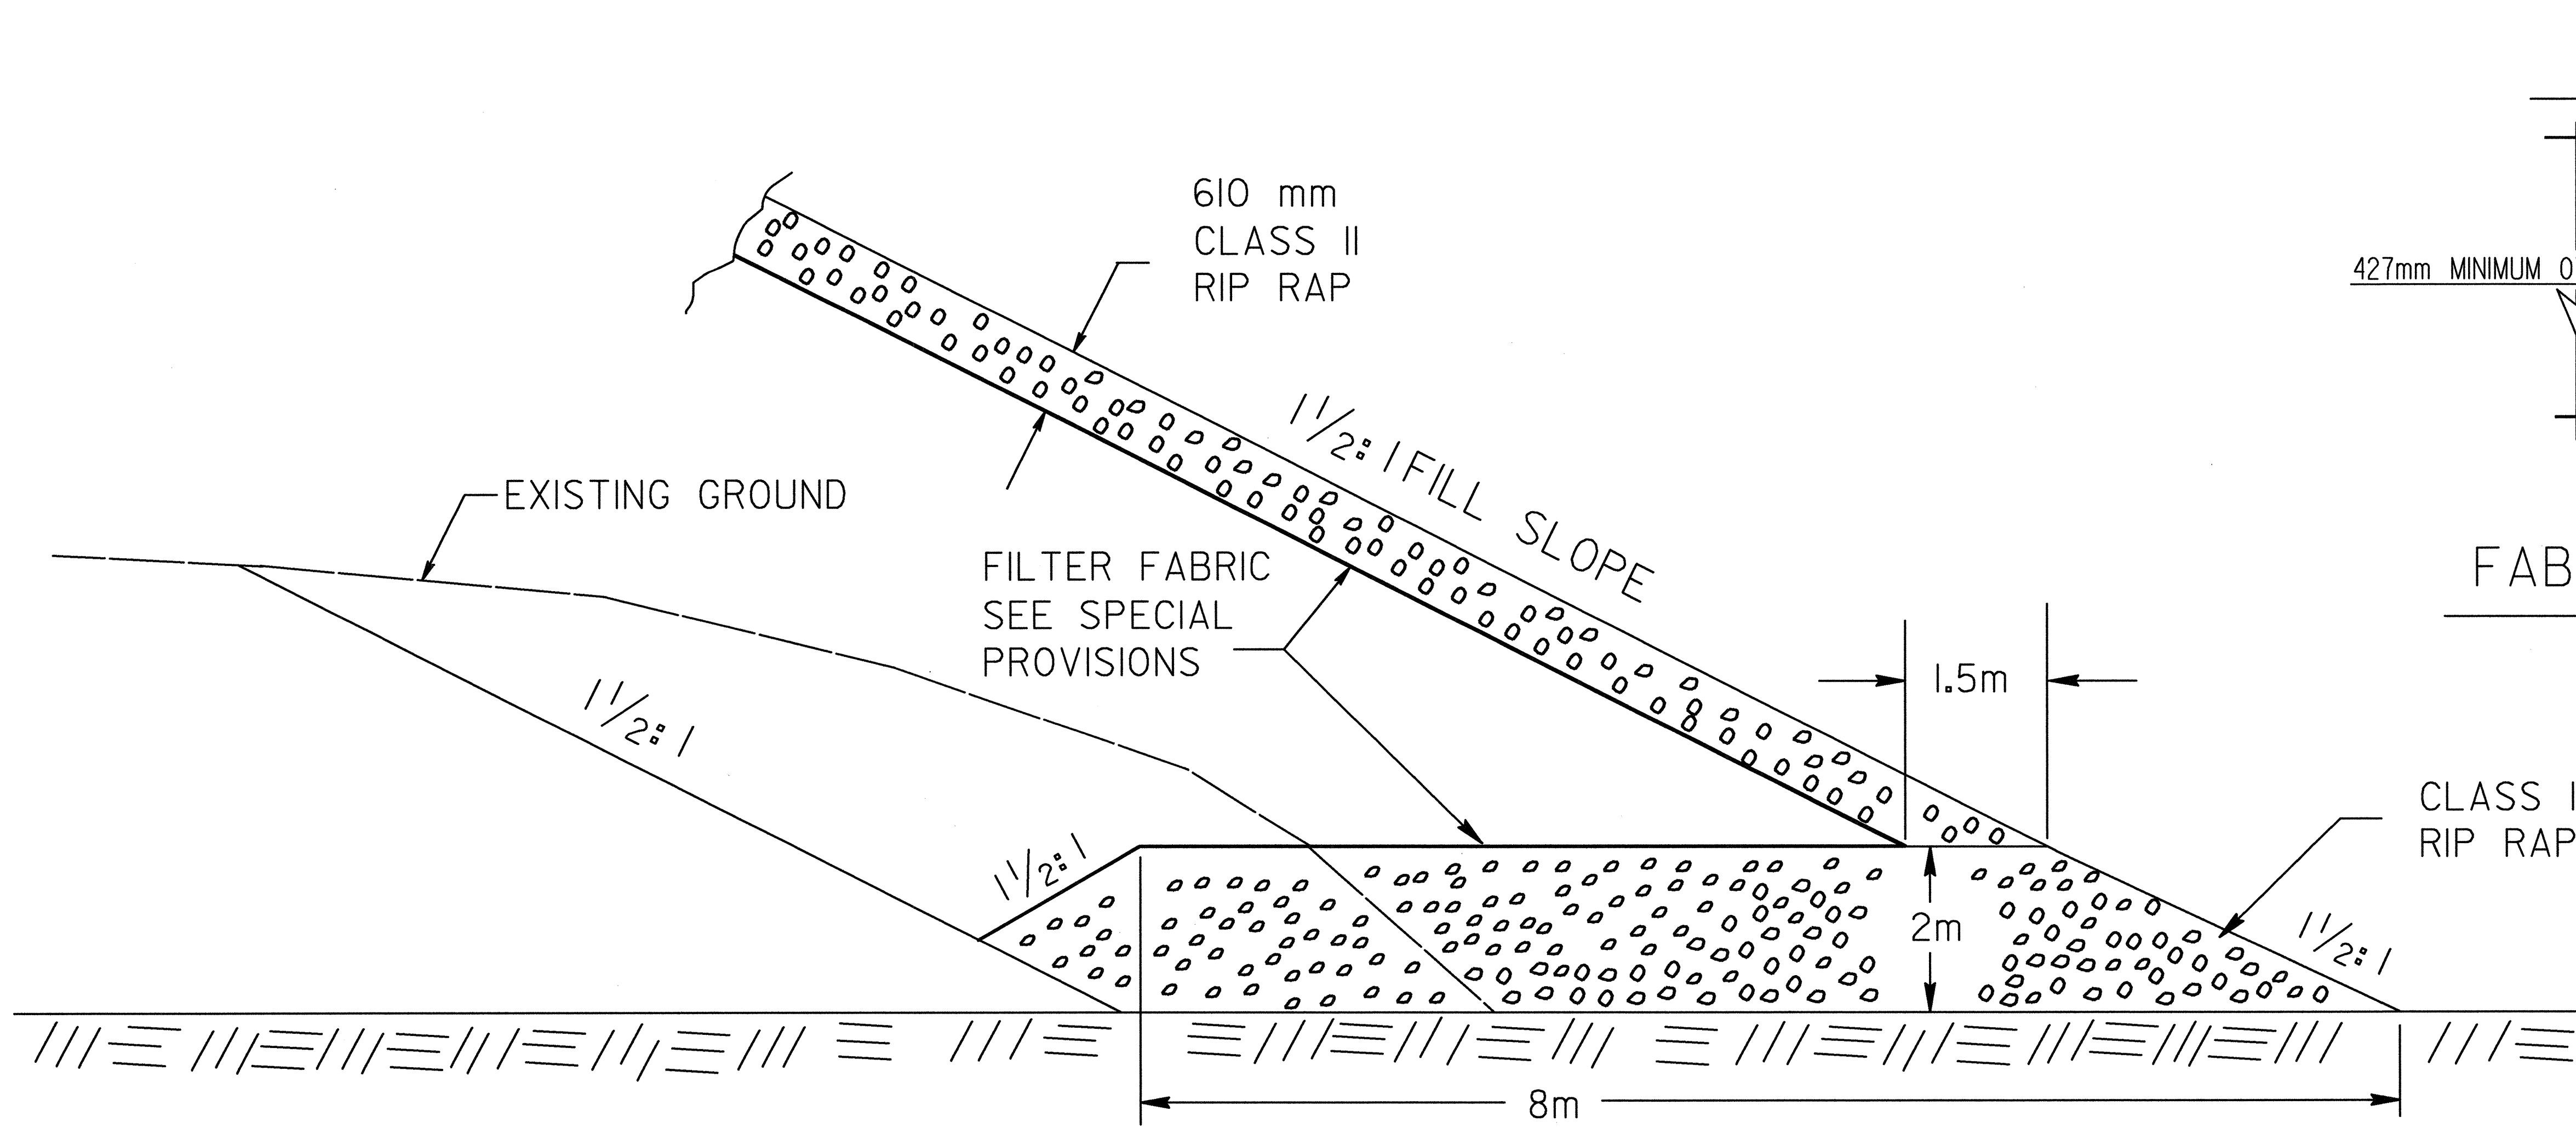

FABRIC OVERLAP DETAIL  
N.T.S.

# ROCK FILL DETAIL

ALL ROCK CLASS II RIP RAP

STATION 26+70 TO 28+23 -LREV- RIGHT  
 STATION 67+00 TO 67+45 -LREV- LEFT (RIP RAP NOT REQUIRED ON SLOPE)  
 BOTH END SLOPES, BRIDGE OVER HIWASSEE RIVER @ STA. 16+02.280 -LCIB-  
 BOTH END SLOPES, BRIDGE OVER HIWASSEE RIVER @ STA. 68+58.000 -LREV-  
 SEE STRUCTURE PLANS FOR RIP RAP SLOPE PROTECTION ON END SLOPES

PROJECT R-977A  
 CHEROKEE COUNTY  
 STATION

STATE OF NORTH CAROLINA  
 DEPARTMENT OF TRANSPORTATION  
 RALEIGH

ROCK FILL  
 DETAIL

DRAWN BY JDS DATE 6/98  
 CHECKED BY NS DATE 7/98