






REVISIONS

	PROJECT REFERENCE NO.	SHEET NO.
	R-0977A	UC-11
R/W SHEET NO.		
		
SCALE: AS SHOWN		
CONST. REV.		
R/W REV.		



UTILITY CONSTRUCTION DRAWINGS
I. REVISED SHEET NO. 12-06-04 LCH

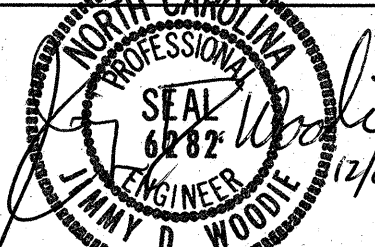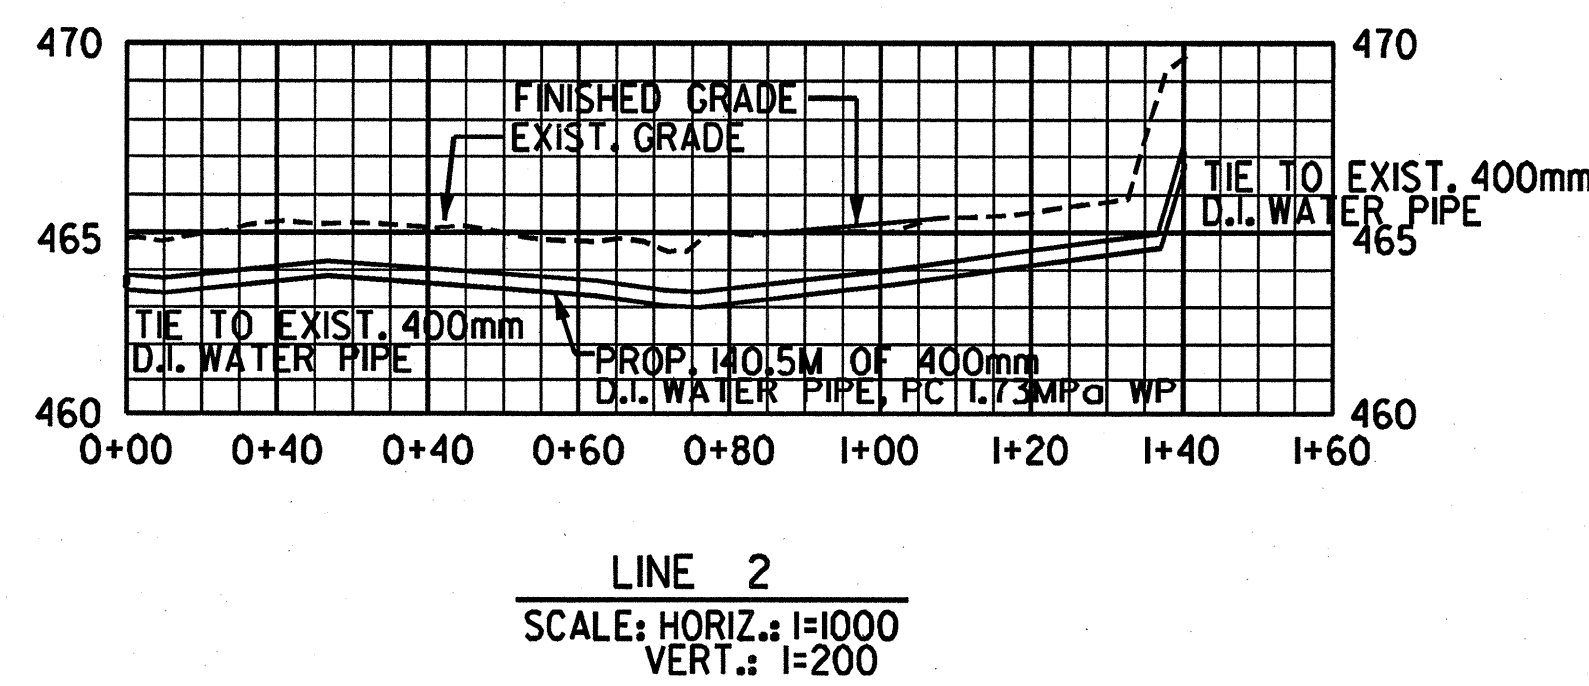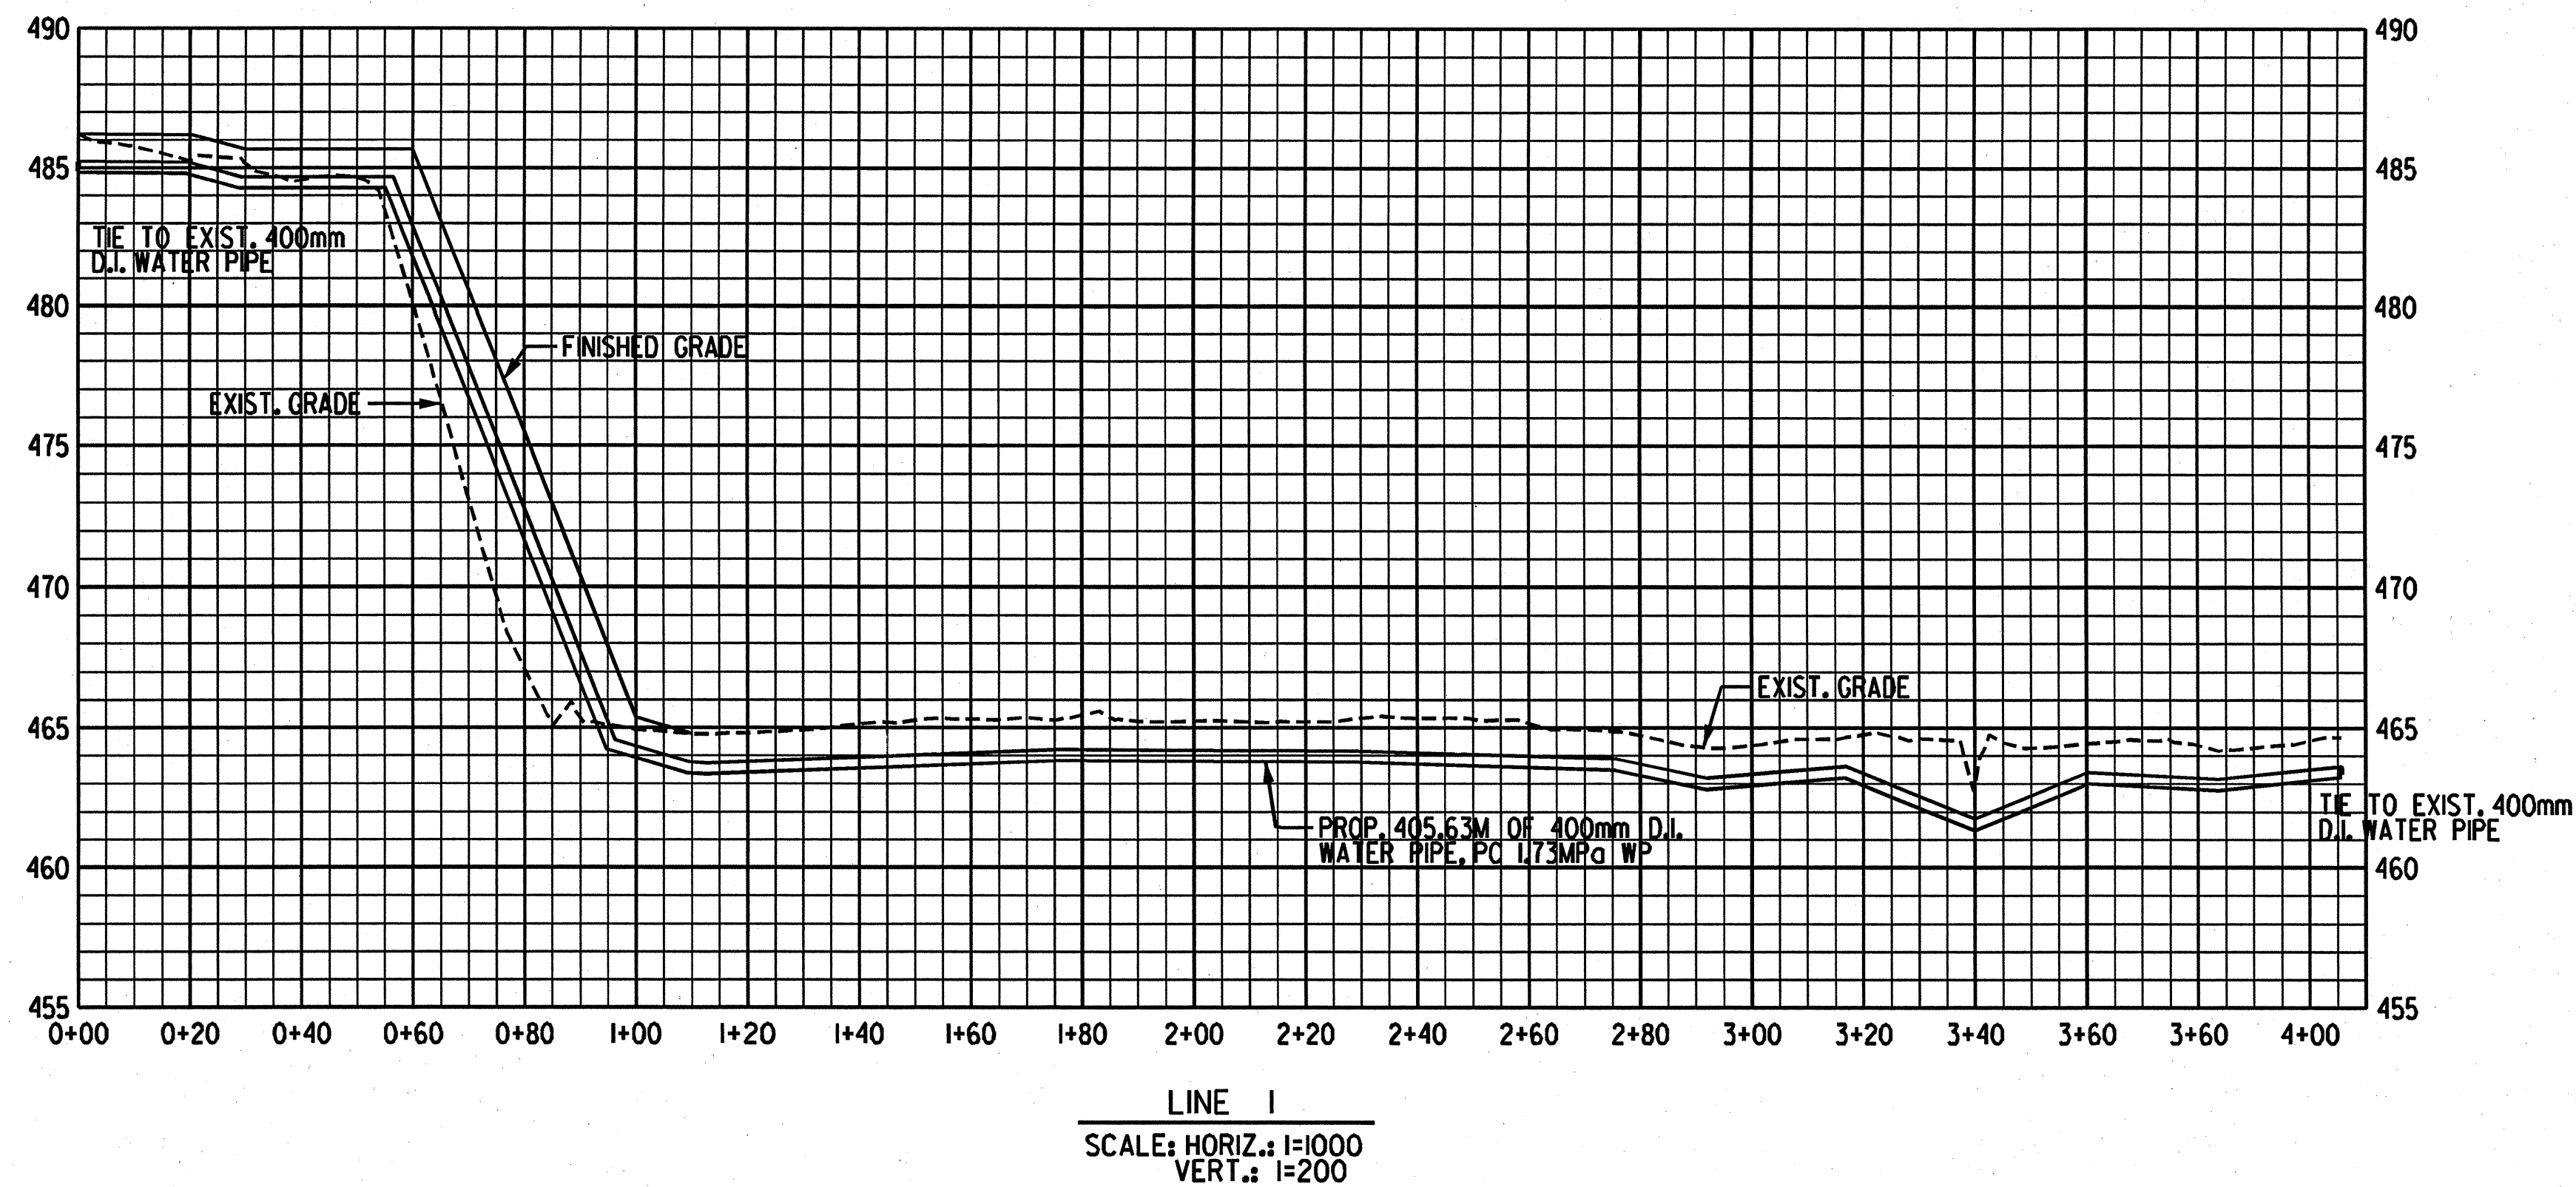

DATE PLOTTED: 12/10/2004 10:58 AM