




PROJECT REFERENCE NO.  
R-977A

SHEET NO.  
X-184

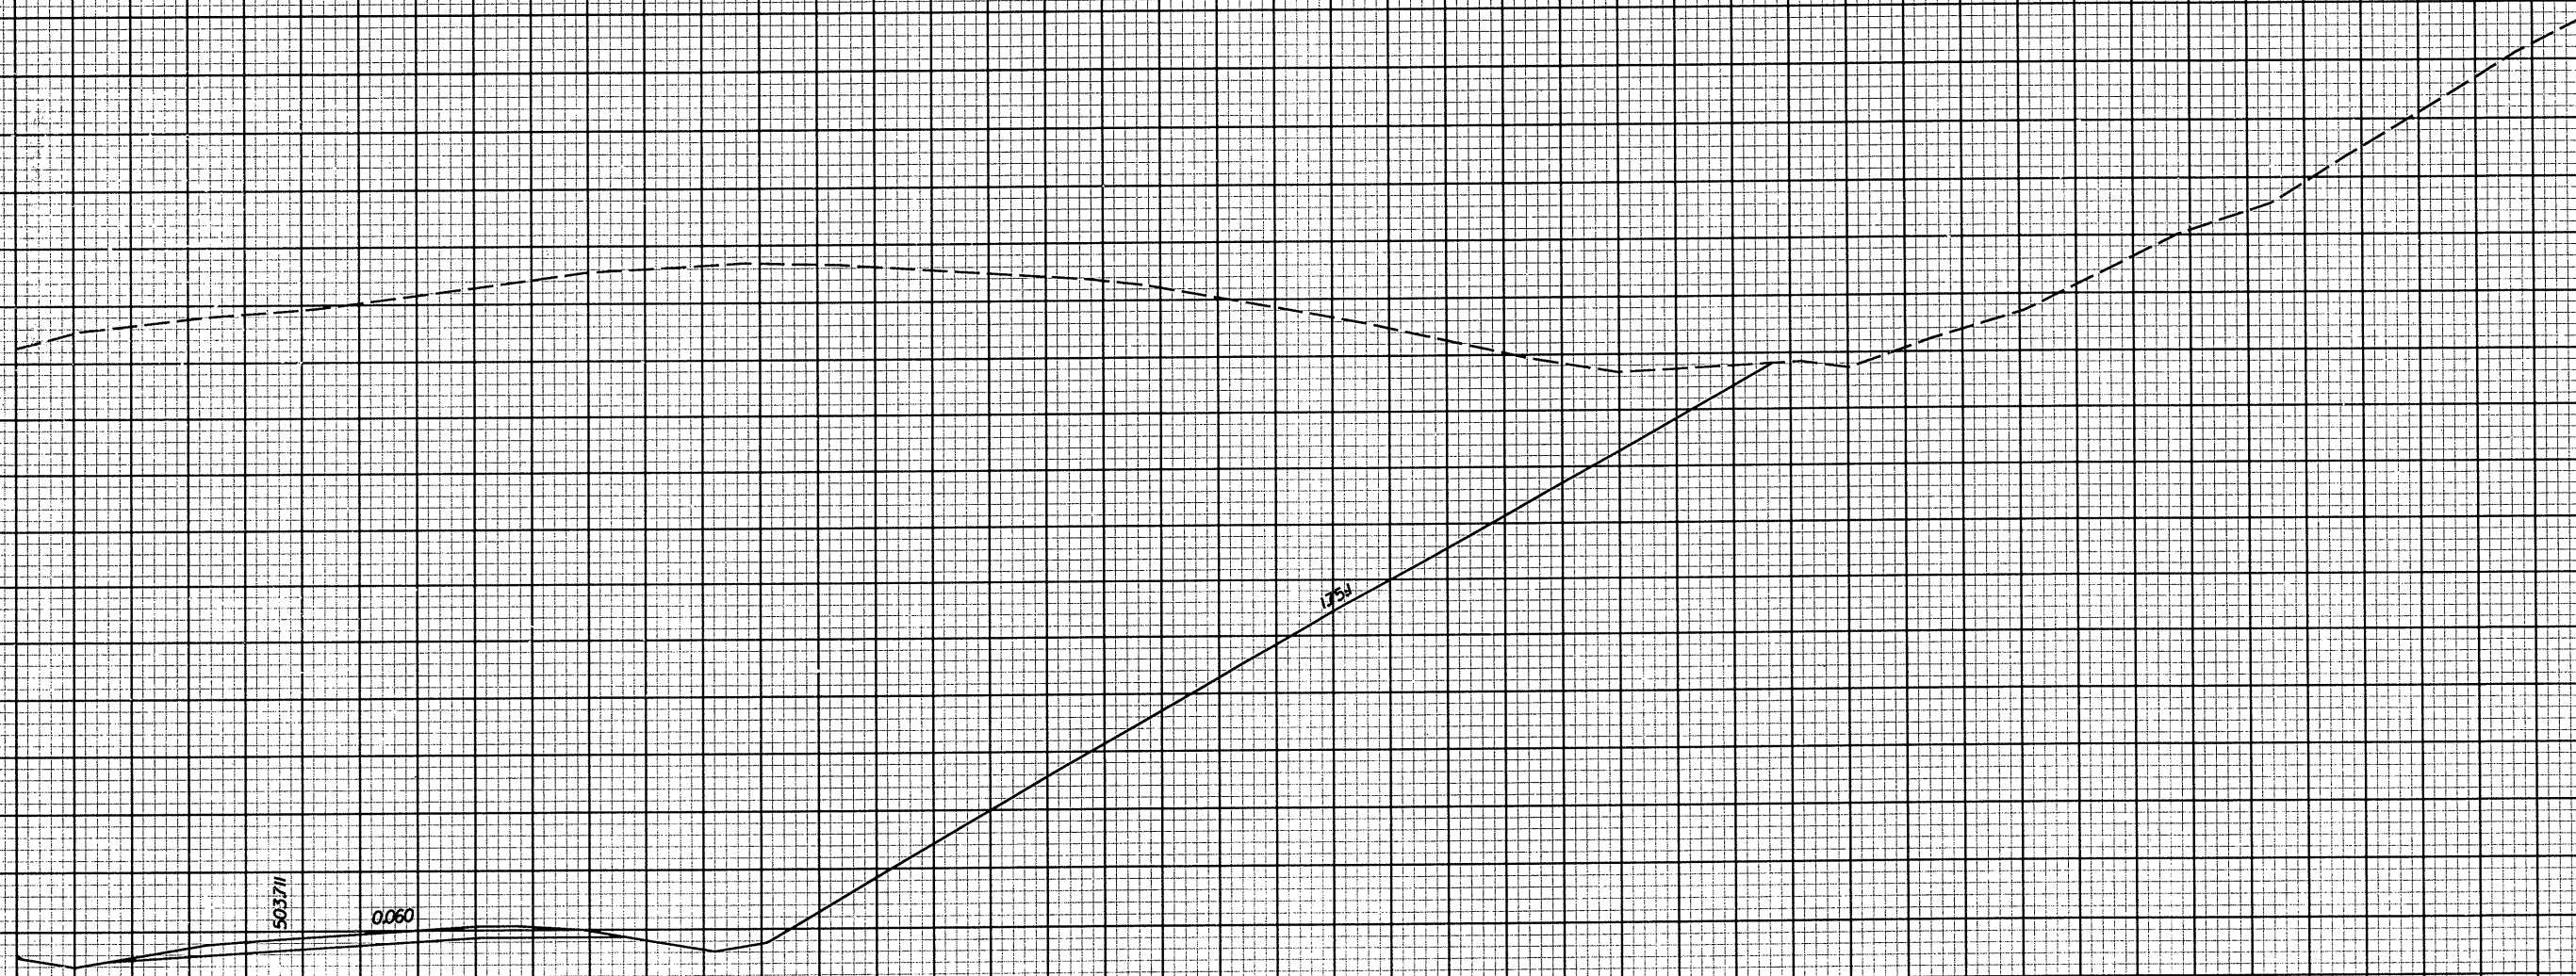

31:20,000  
525054



**LOCHNER**  
H. W. LOCHNER, INC.  
2840 PLAZA PLACE, SUITE 202  
RALEIGH, NC 27612