




PROJECT REFERENCE NO.
R-977A

SHEET NO.
X-168

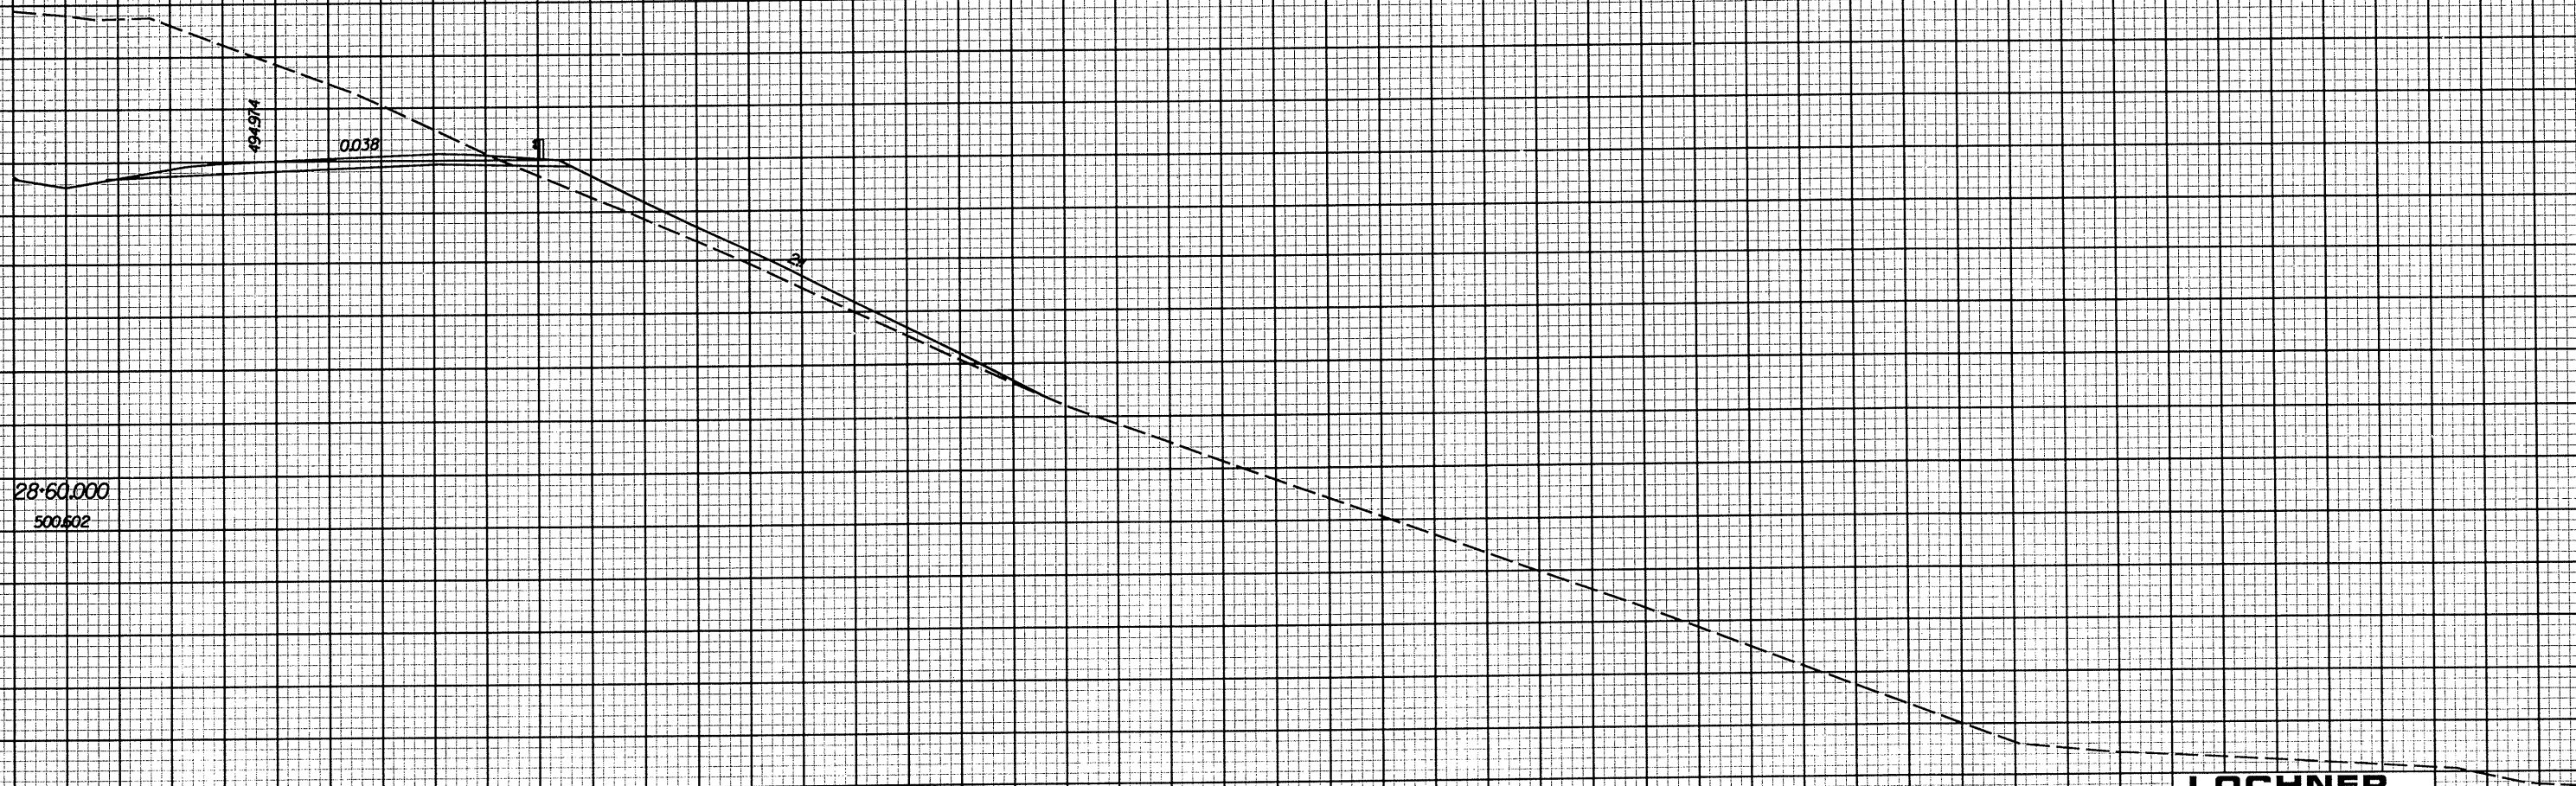

28'60.000
500.662

2 0 2

10

20

30

40

50

60

70

80

90

LOCHNER
H. W. LOCHNER, INC.
2840 PLAZA PLACE, SUITE 202
RALEIGH, NC 27612