




PROJECT REFERENCE NO.	SHEET NO.
R-977A	X-103
EXCAVATION CU. METERS	EMBANKMENT CU. METERS

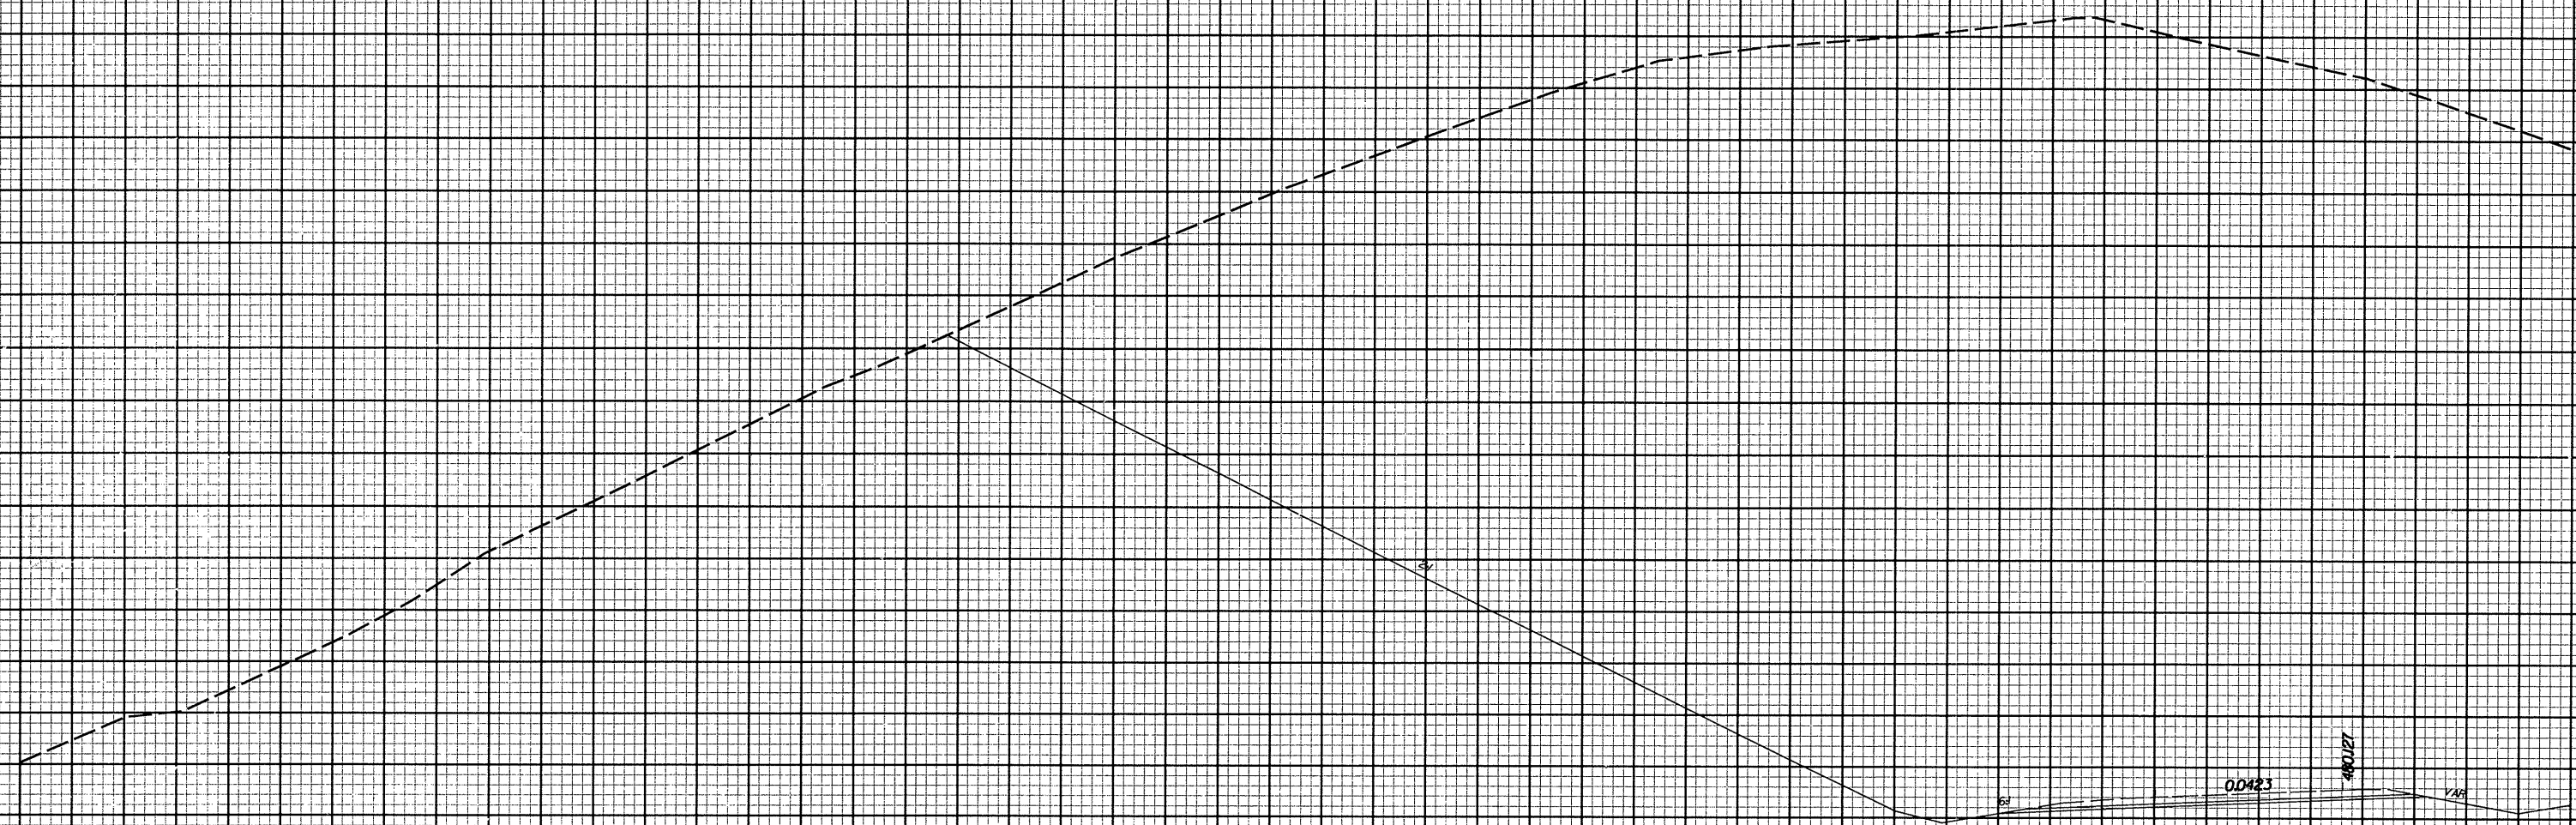

90

80

70

60

50

40

30

20

10

21:20.000

505.399

LOCHNER
H. W. LOCHNER, INC.
2840 PLAZA PLACE, SUITE 202
RALEIGH, NC 27612

-LC1B- 2 0 2