




PROJECT REFERENCE NO.	SHEET NO.
R-977A	X-35
EXCAVATION CU. METERS	EMBANKMENT CU. METERS

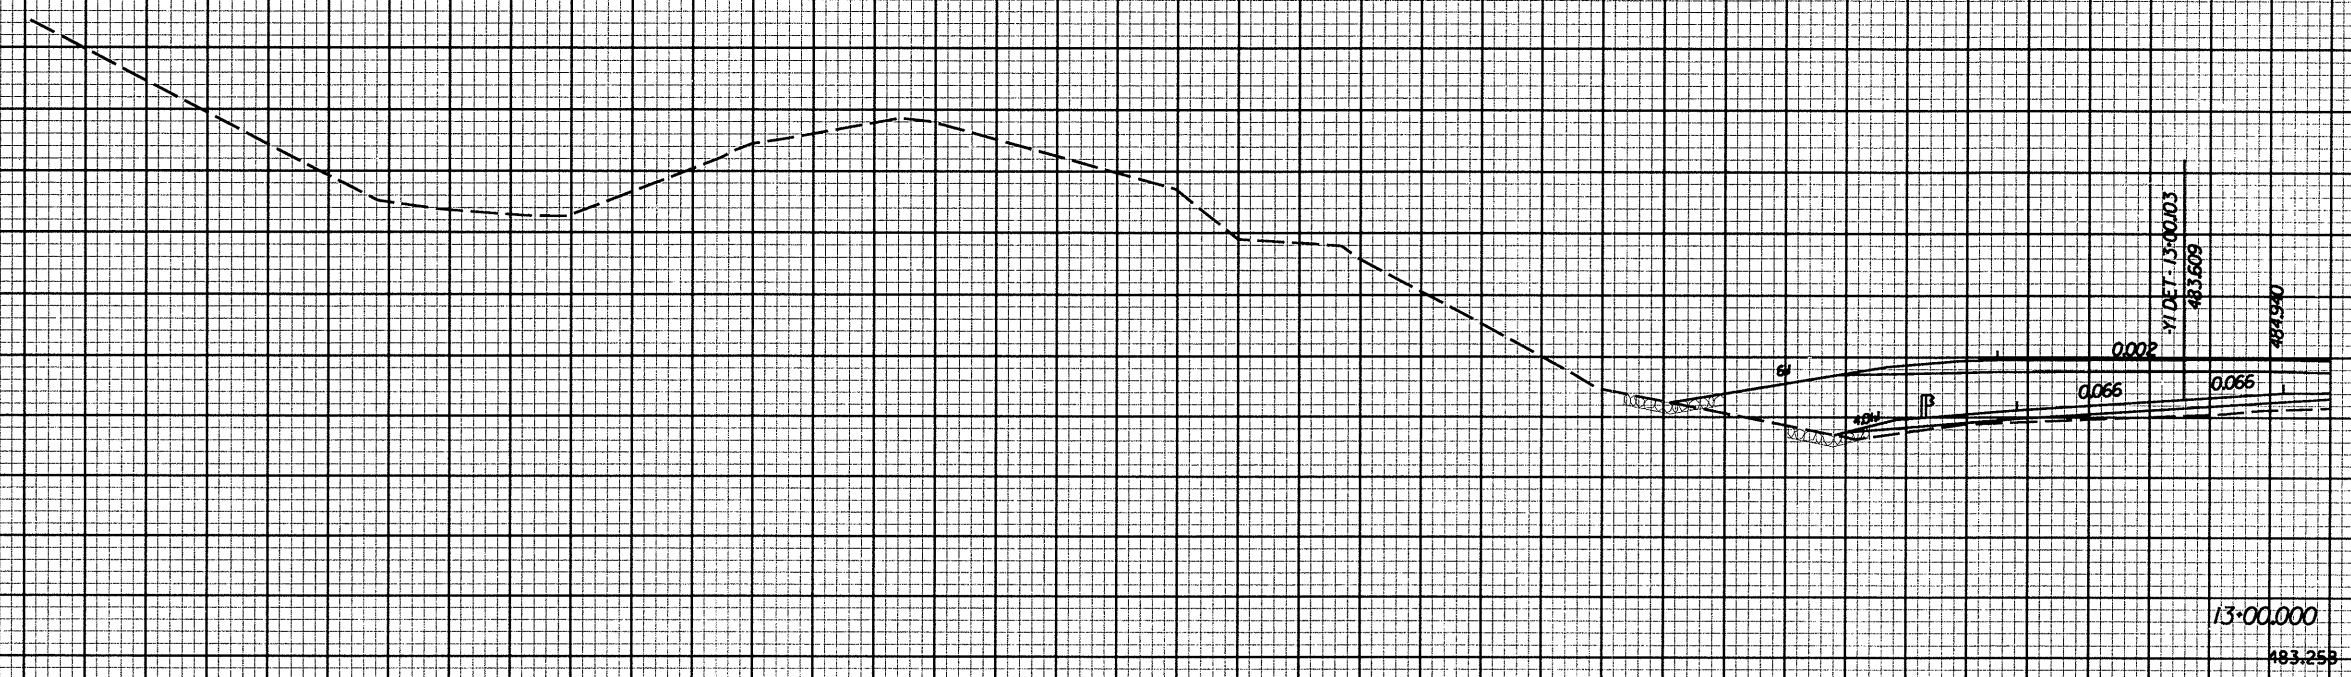

90

80

70

60

50

40

30

20

10

**LOCHNER**  
H. W. LOCHNER, INC.  
2840 PLAZA PLACE, SUITE 202  
RALEIGH, NC 27612

-LC 1B- 2 0 2