


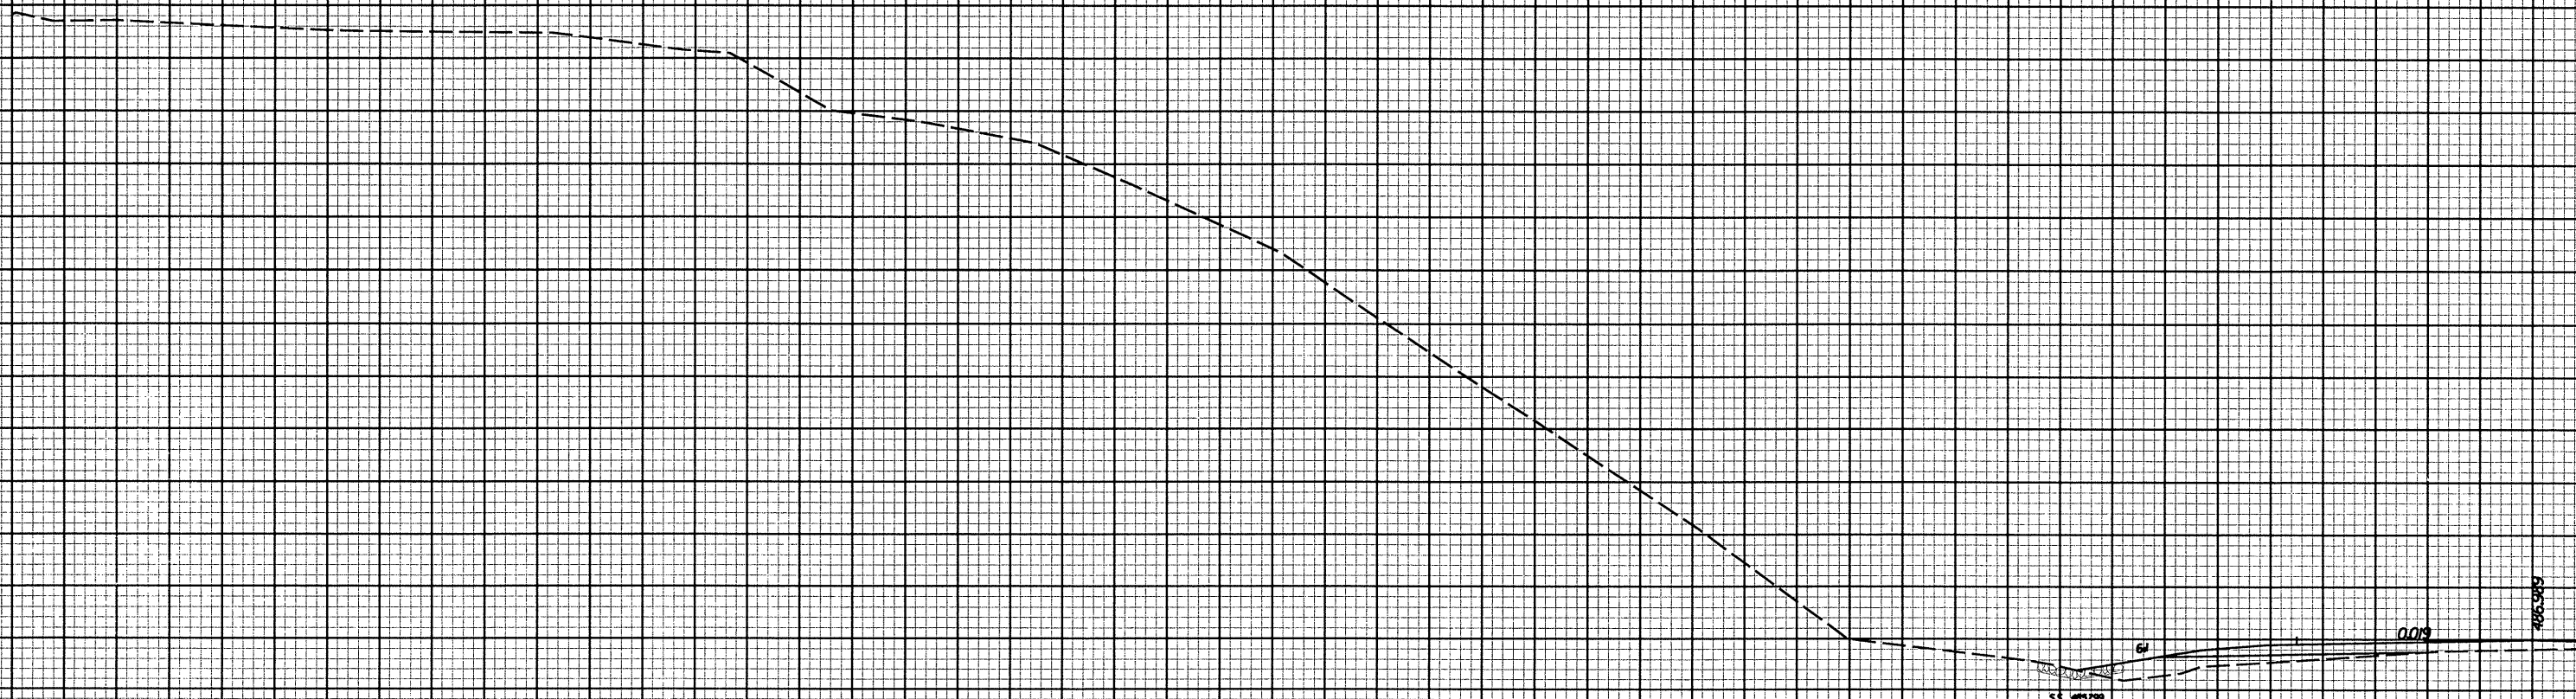

PROJECT REFERENCE NO.	SHEET NO.
R-977A	X-31
EXCAVATION CU. METERS	EMBANKMENT CU. METERS



1260.000  
486.624

**LOCHNER**  
H. W. LOCHNER, INC.  
2840 PLAZA PLACE, SUITE 202  
RALEIGH, NC 27612

-LC 1B- 2 0 2

90 80 70 60 50 40 30 20 10