




PROJECT REFERENCE NO.	SHEET NO.
R-977A	X-11
EXCAVATION CU. METERS	EMBANKMENT CU. METERS

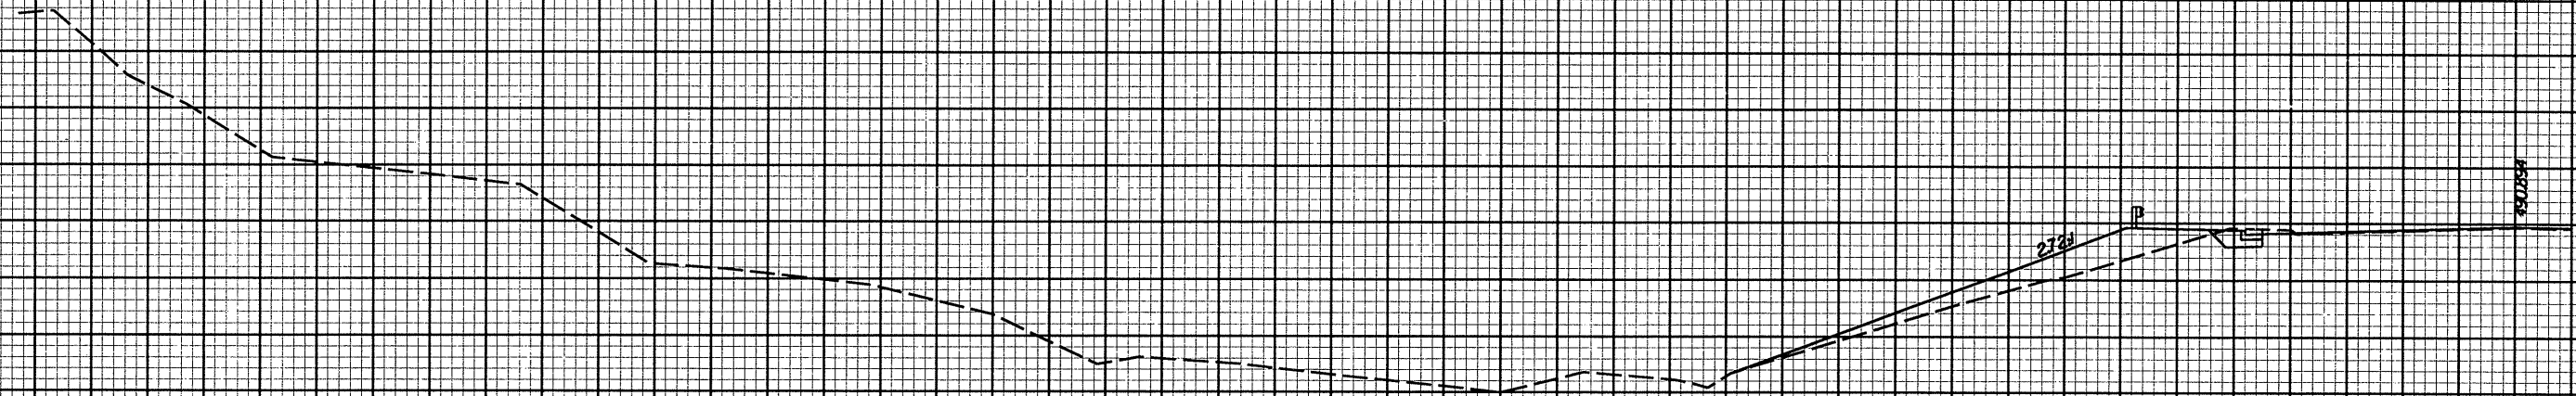

11:00.000
190.864

LOCHNER
H. W. LOCHNER, INC.
2840 PLAZA PLACE, SUITE 202
RALEIGH, NC 27612

-LCIB- 2 0 2

90 80 70 60 50 40 30 20 10