





PROJECT REFERENCE NO. SHEET NO.

R-977A X-3

EXCAVATION CU. METERS	EMBANKMENT CU. METERS

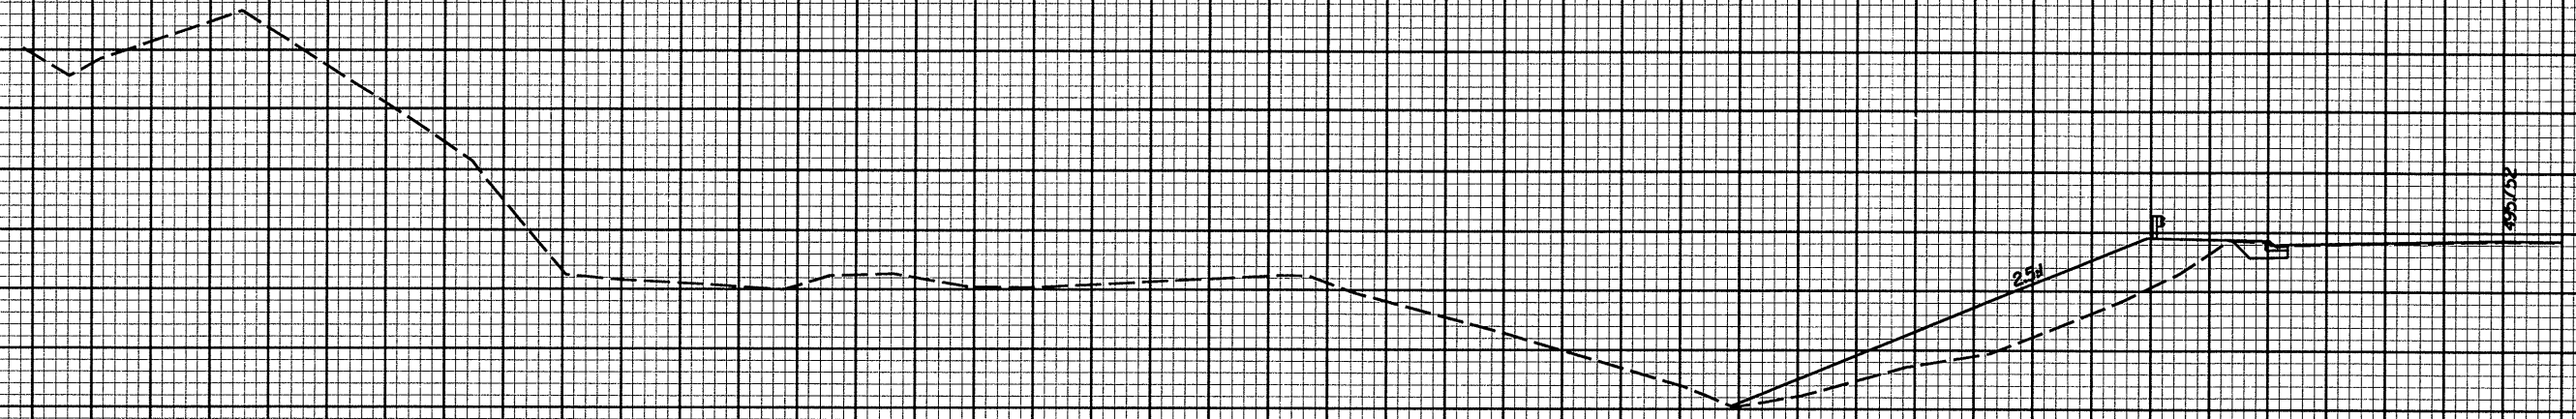

10:20.000
495.719

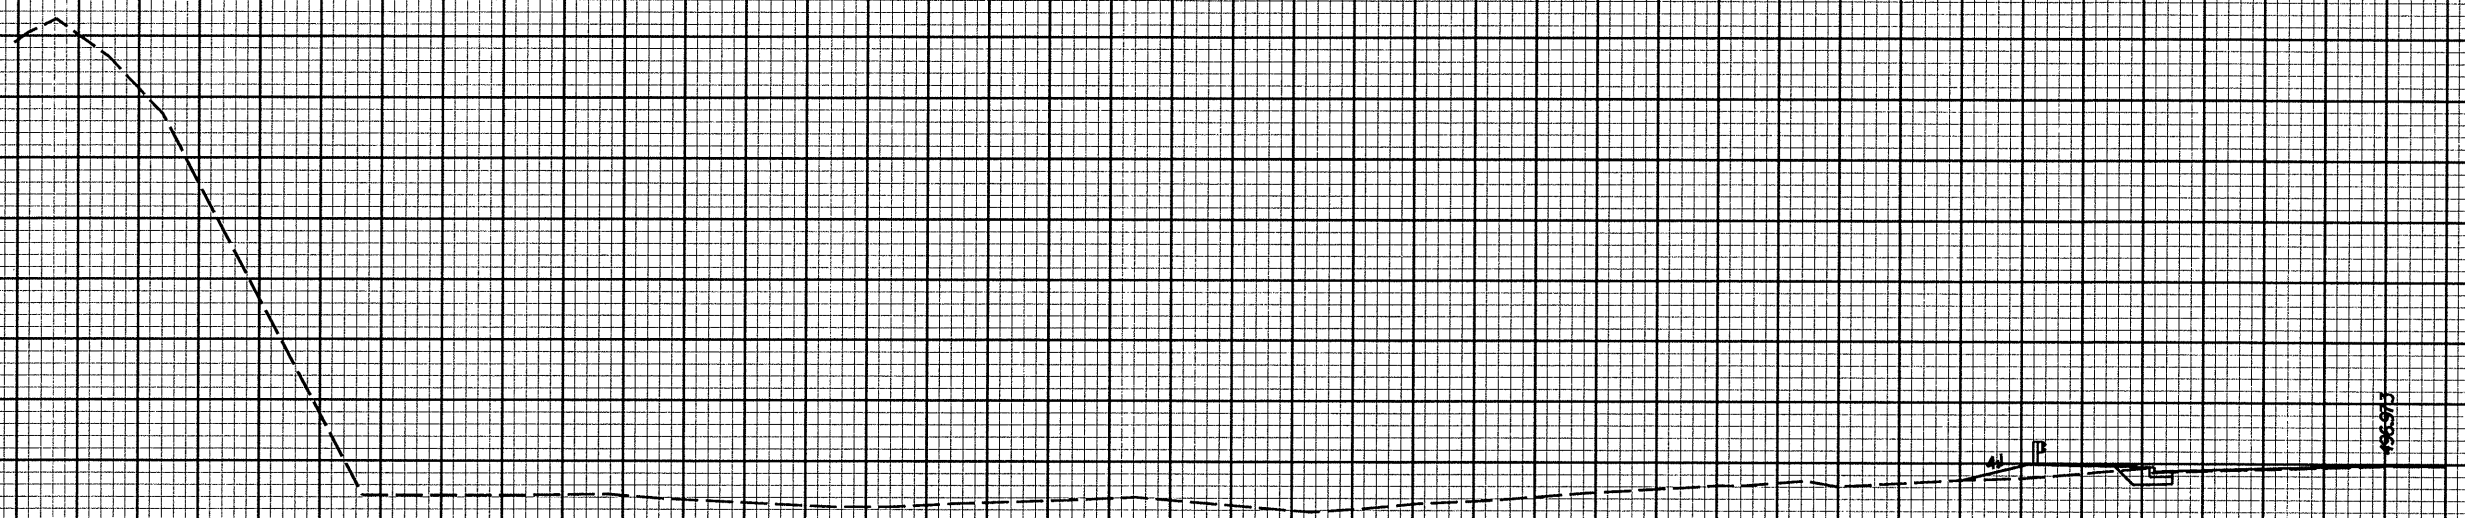

10:00.000
496.939

LOCHNER
H. W. LOCHNER, INC.
2840 PLAZA PLACE, SUITE 202
RALEIGH, NC 27612

-LCIB- 2 0 2

90 80 70 60 50 40 30 20 10