





PROJECT REFERENCE NO. SHEET NO.

R-977A X-550

EXCAVATION CU. METERS EMBANKMENT CU. METERS

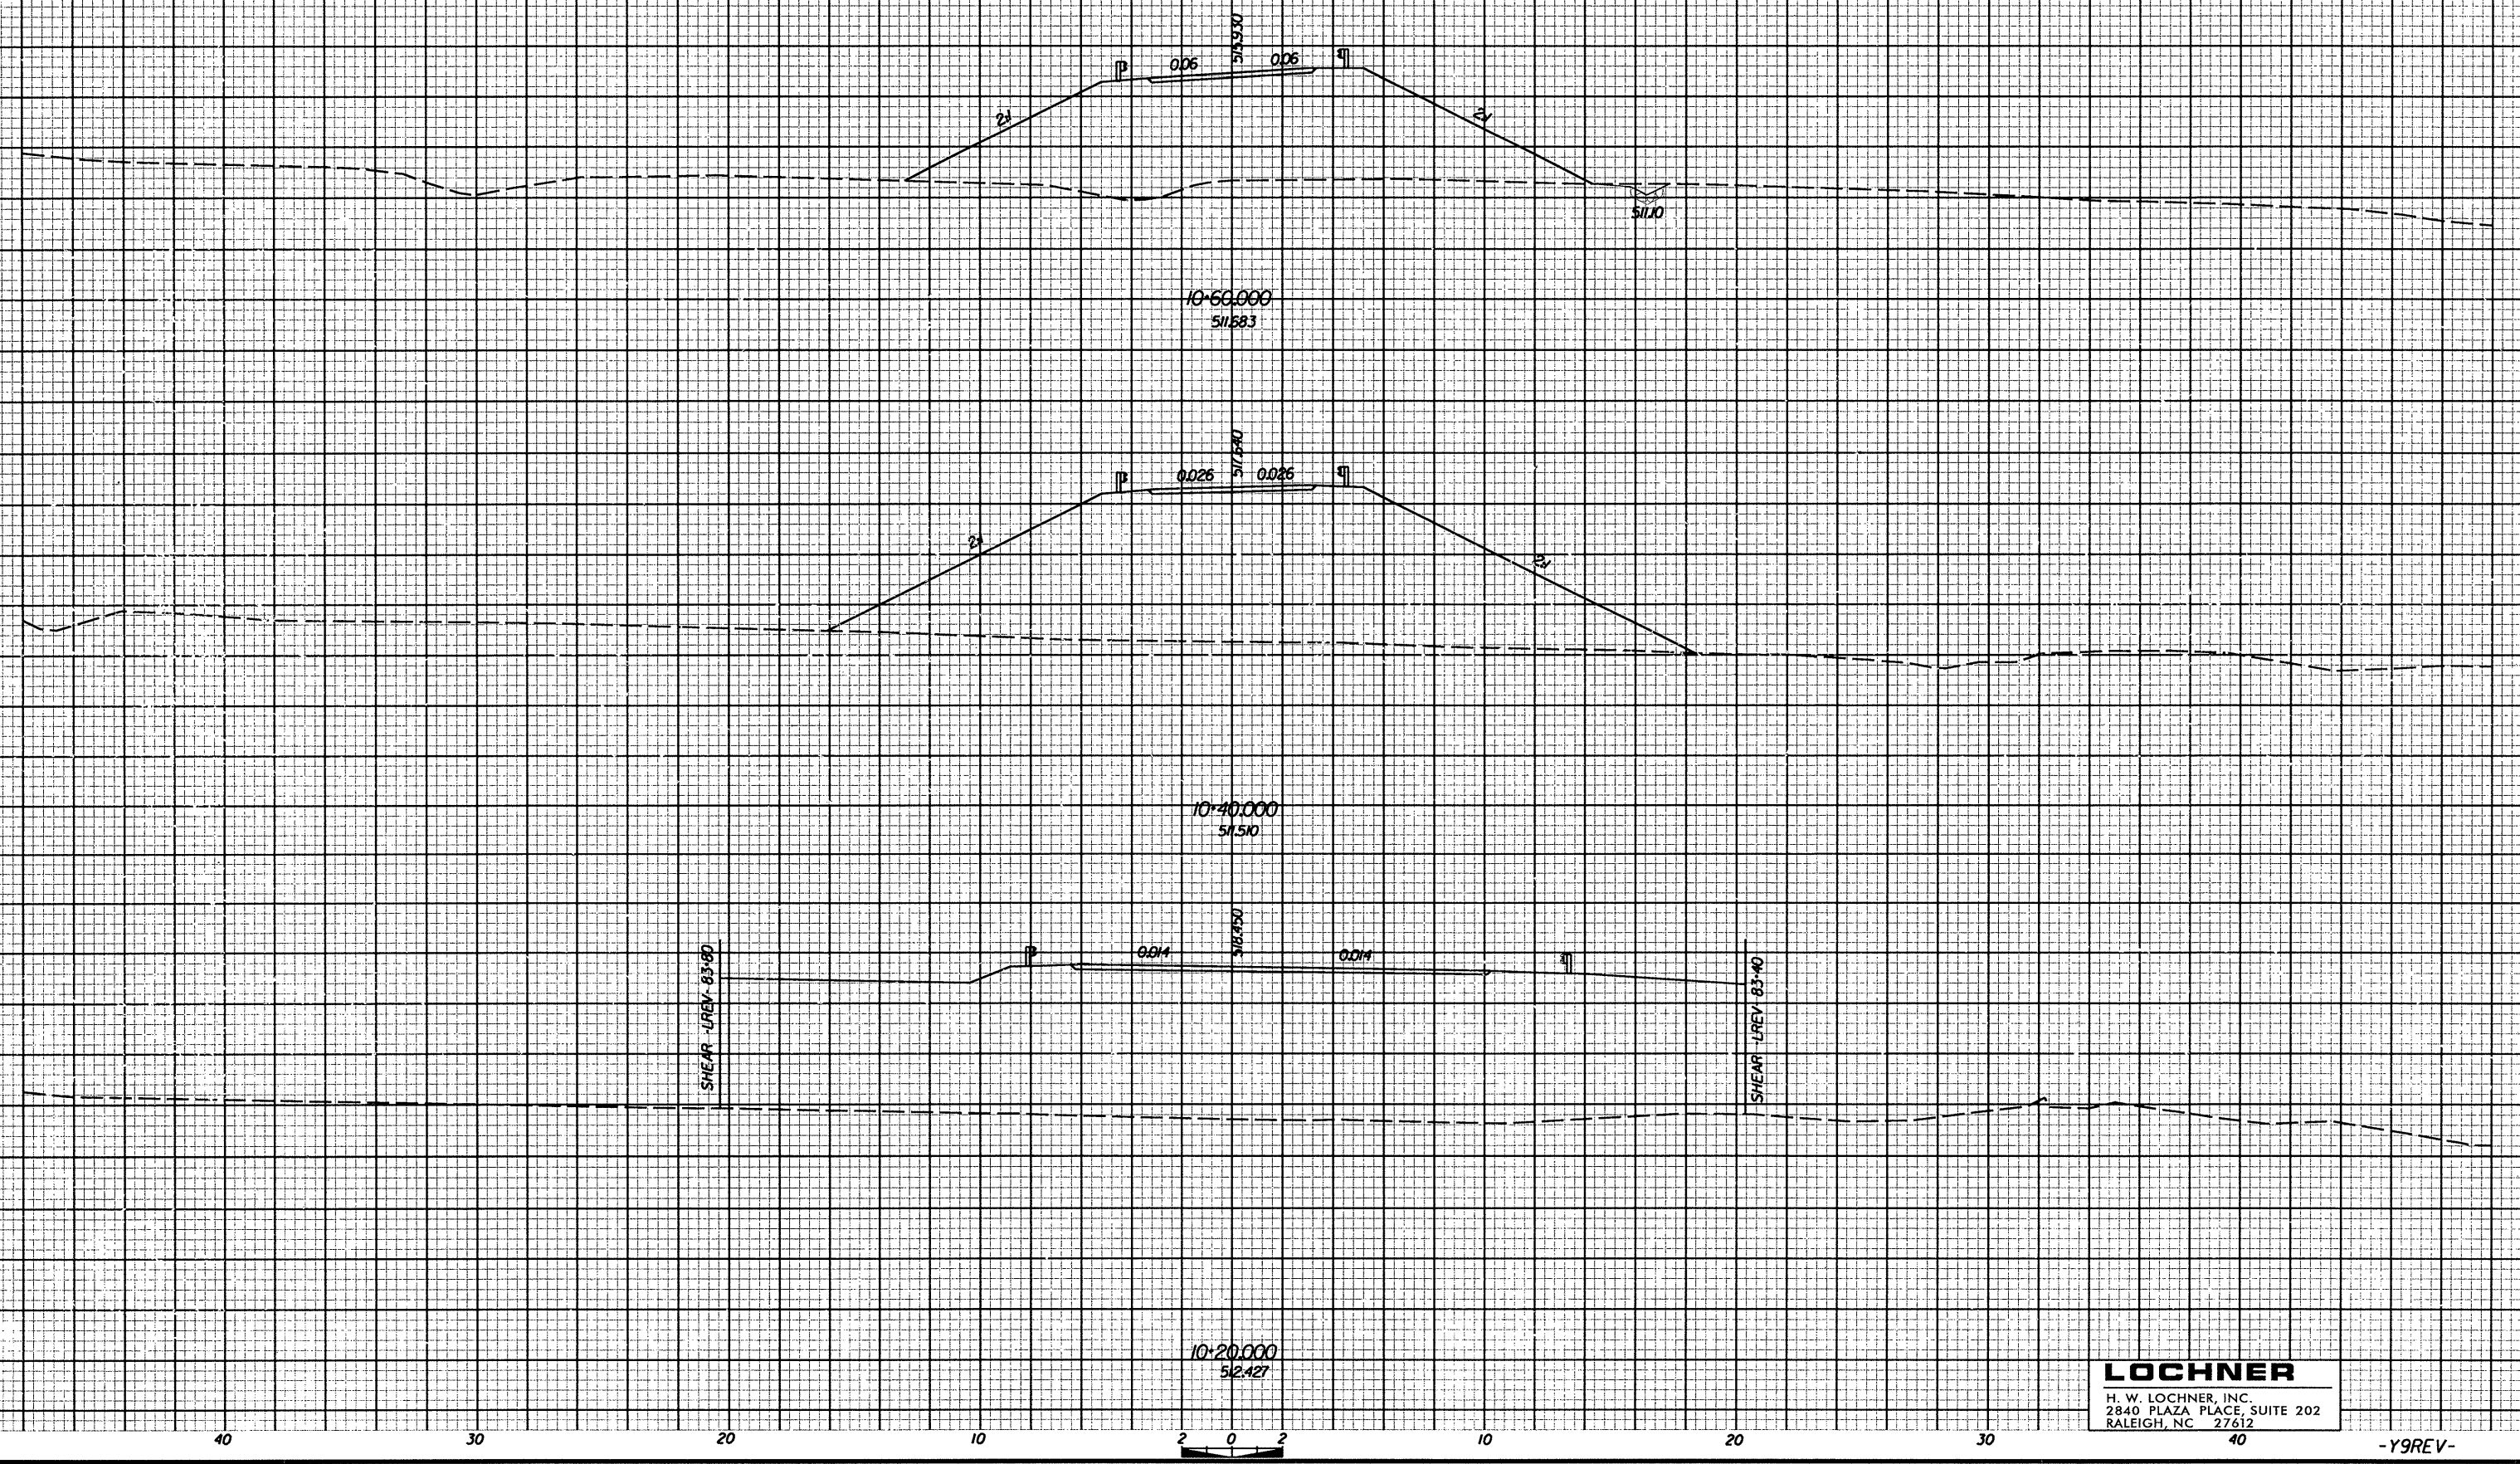

40 30 20 10 2 0 2 10 20 30 40

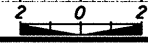

**LOCHNER**  
 H. W. LOCHNER, INC.  
 2840 PLAZA PLACE, SUITE 202  
 RALEIGH, NC 27612

-Y9REV-