


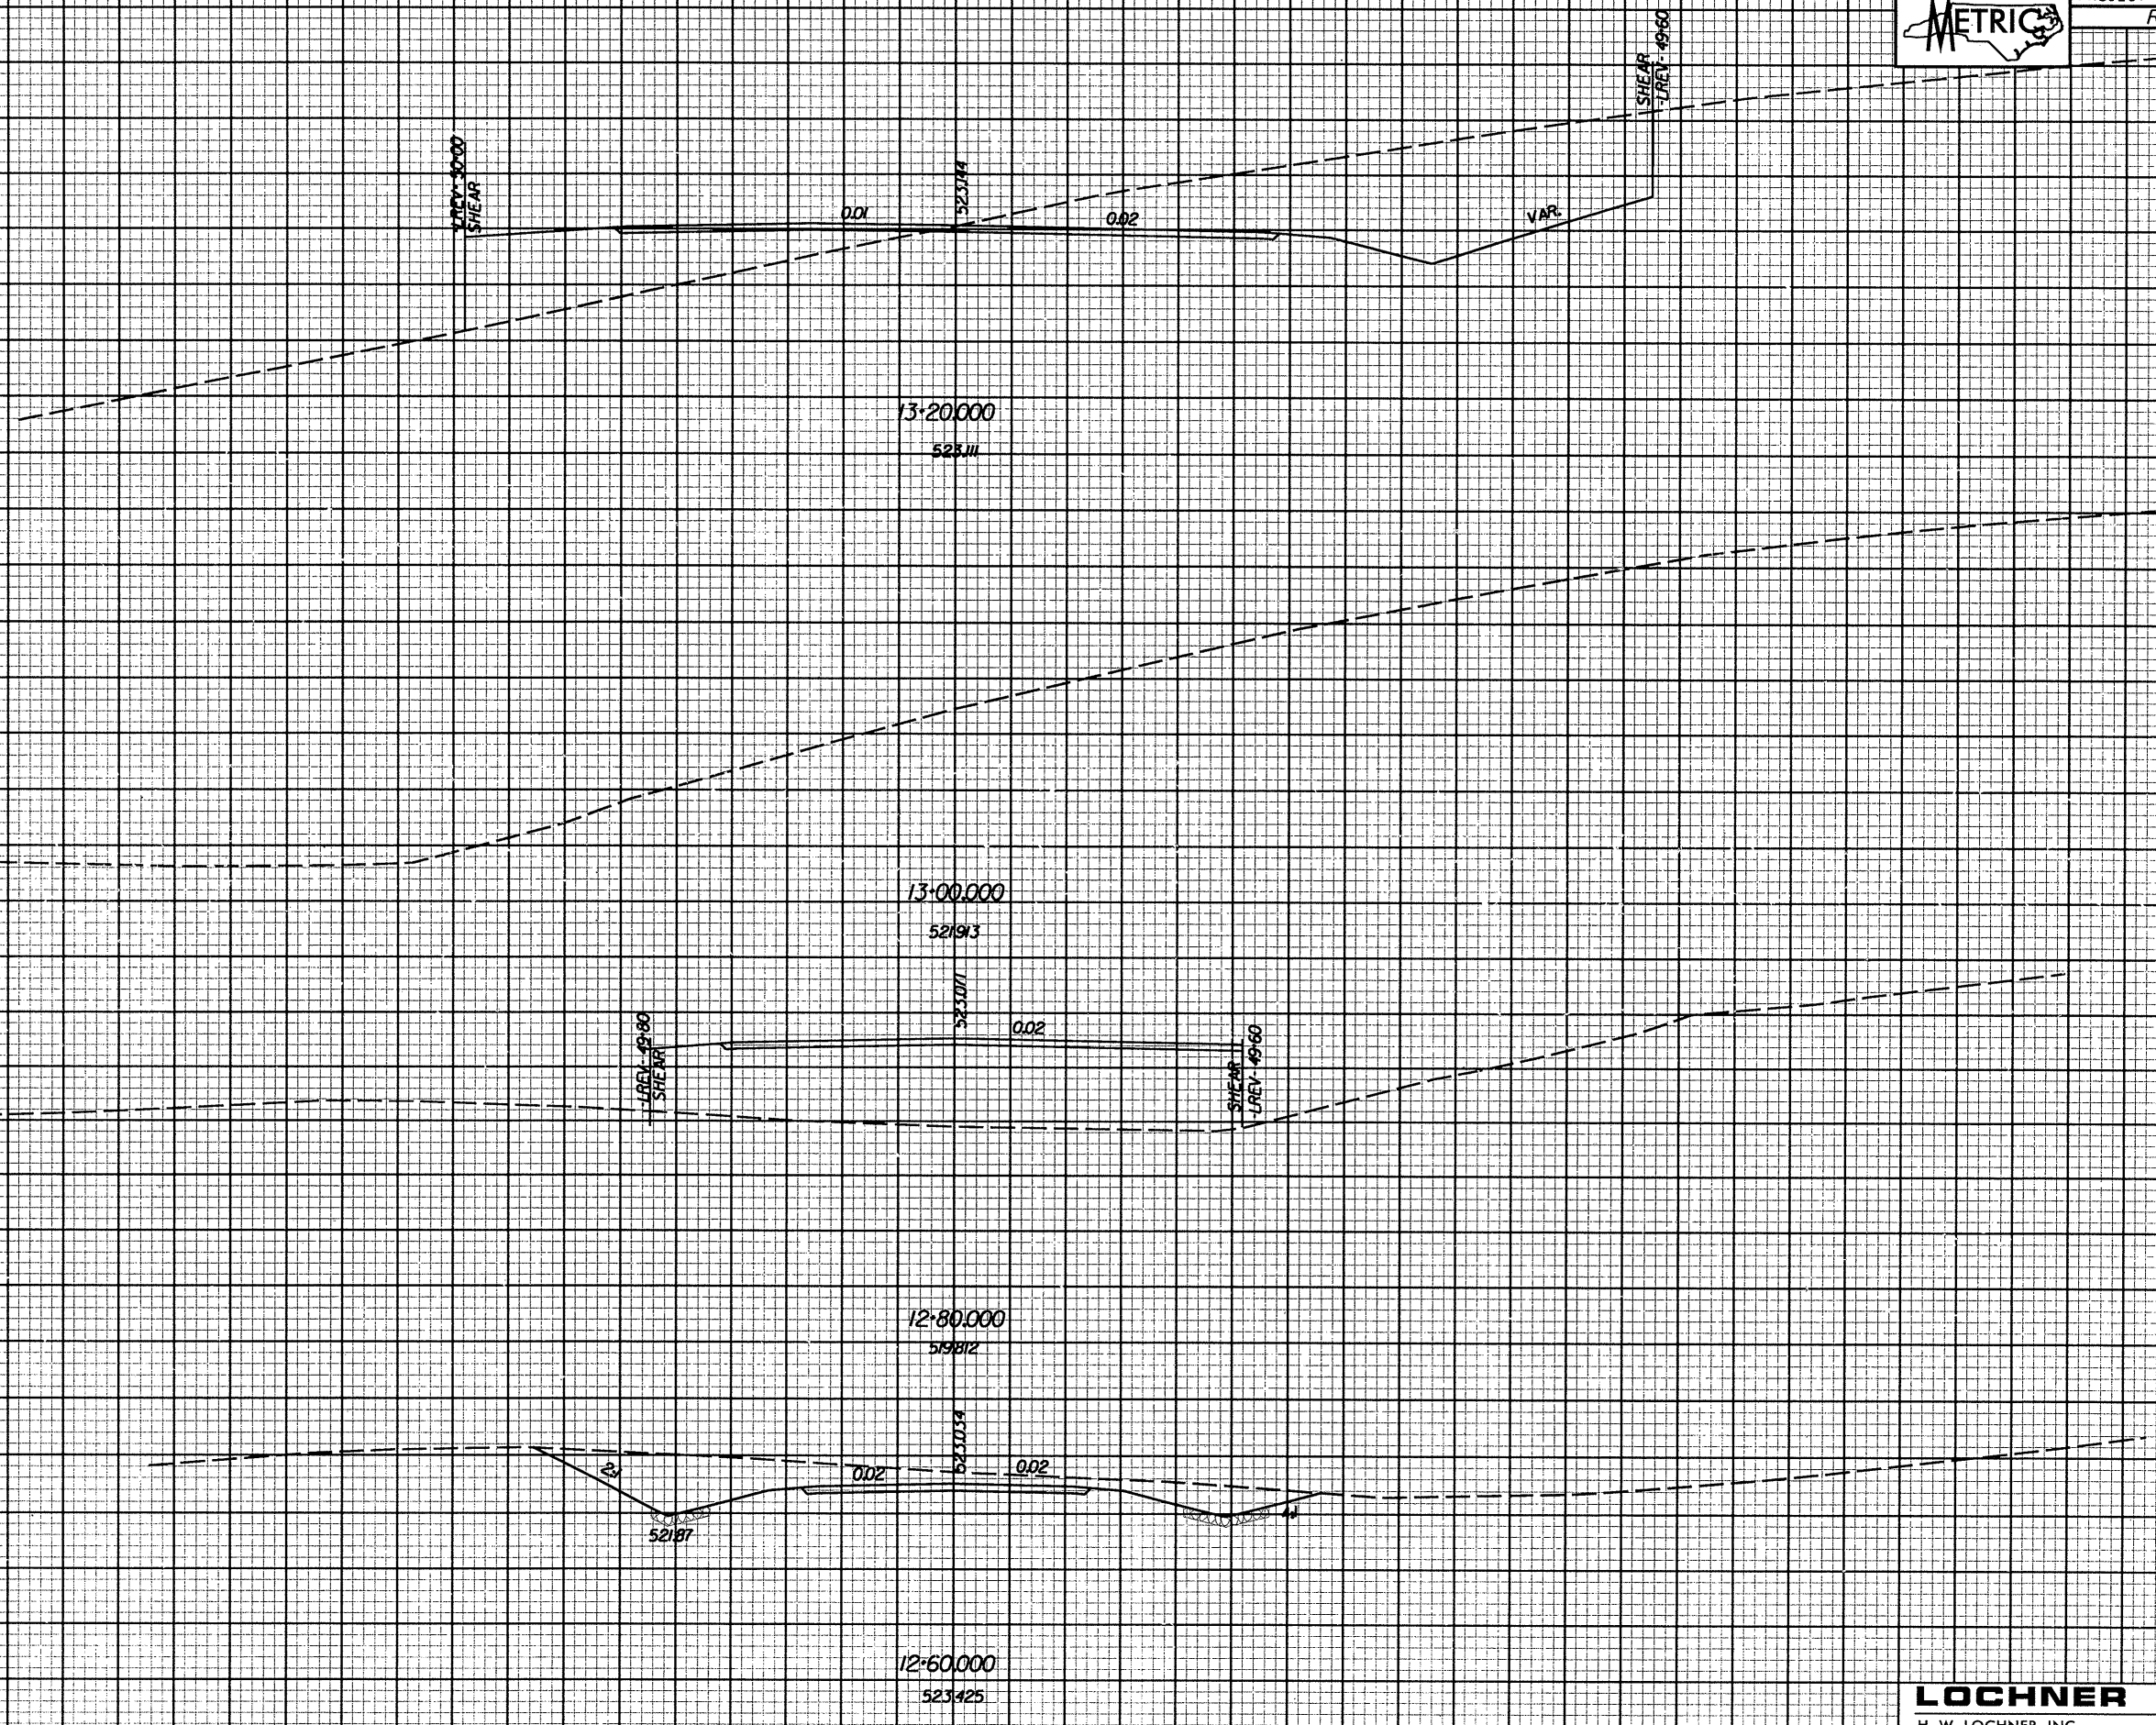

PROJECT REFERENCE NO.	SHEET NO.
R-977A	X-530
EXCAVATION CU. METERS	EMBANKMENT CU. METERS

40 30 20 10 0 10 20 30 40



**LOCHNER**  
 H. W. LOCHNER, INC.  
 2840 PLAZA PLACE, SUITE 202  
 RALEIGH, NC 27612