




PROJECT REFERENCE NO. SHEET NO.


R-977A X-525

EXCAVATION
CU. METERS

EMBANKMENT
CU. METERS

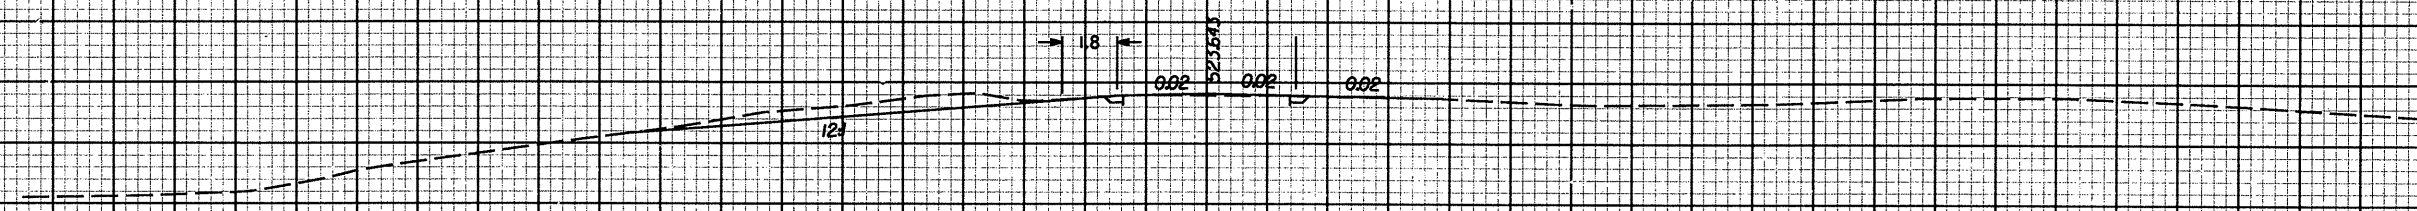

20:80.000
523586

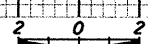

40 30 20 10 2 0 2 10 20 30 40

LOCHNER
H. W. LOCHNER, INC.
2840 PLAZA PLACE, SUITE 202
RALEIGH, NC 27612