





PROJECT REFERENCE NO.	SHEET NO.
R-977A	X-520
EXCAVATION CU. METERS	EMBANKMENT CU. METERS

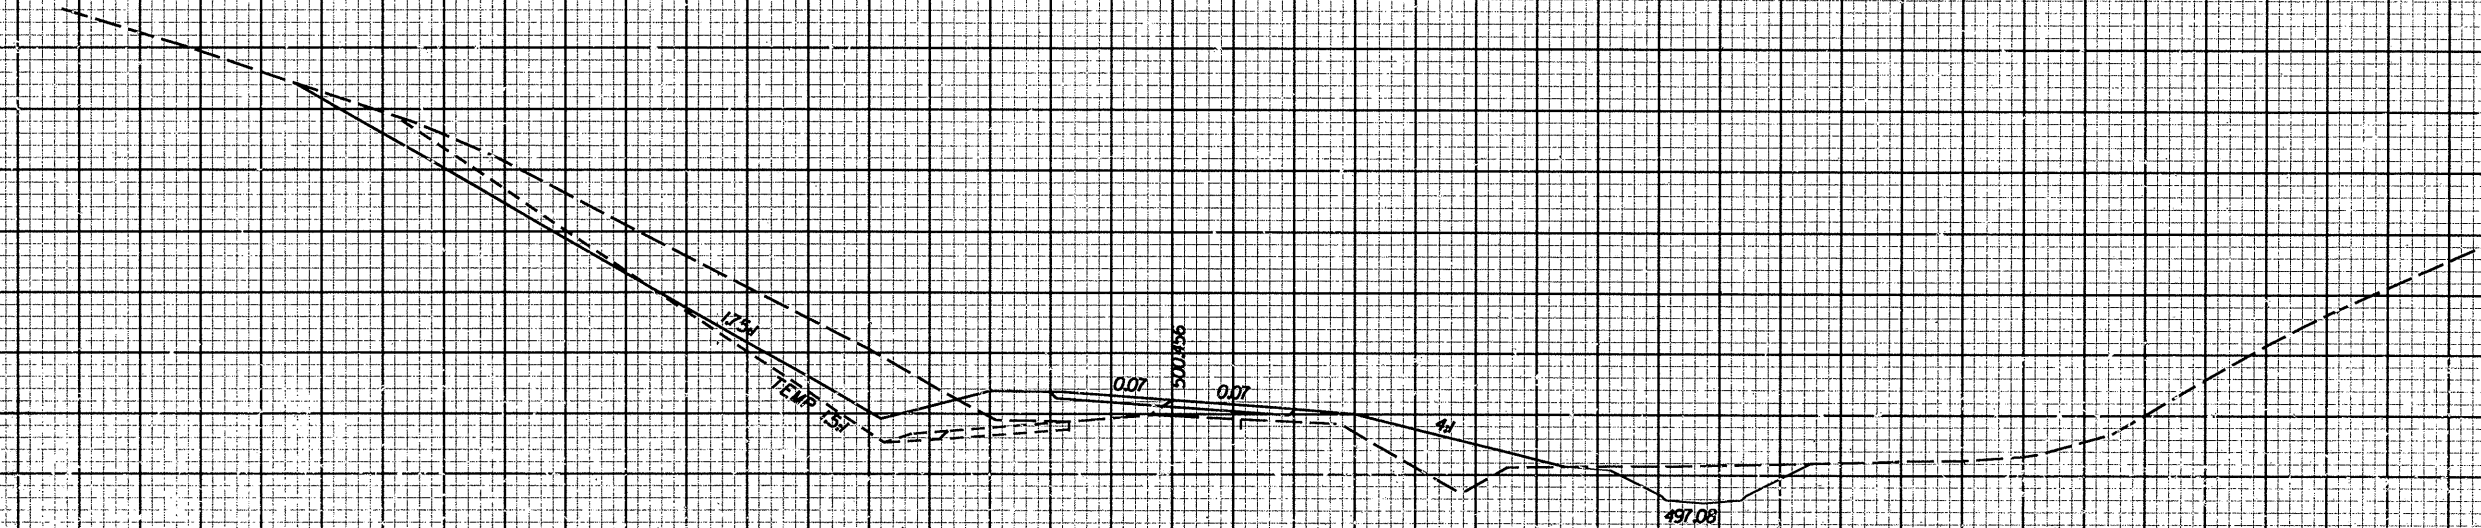


15+00.000
499.945

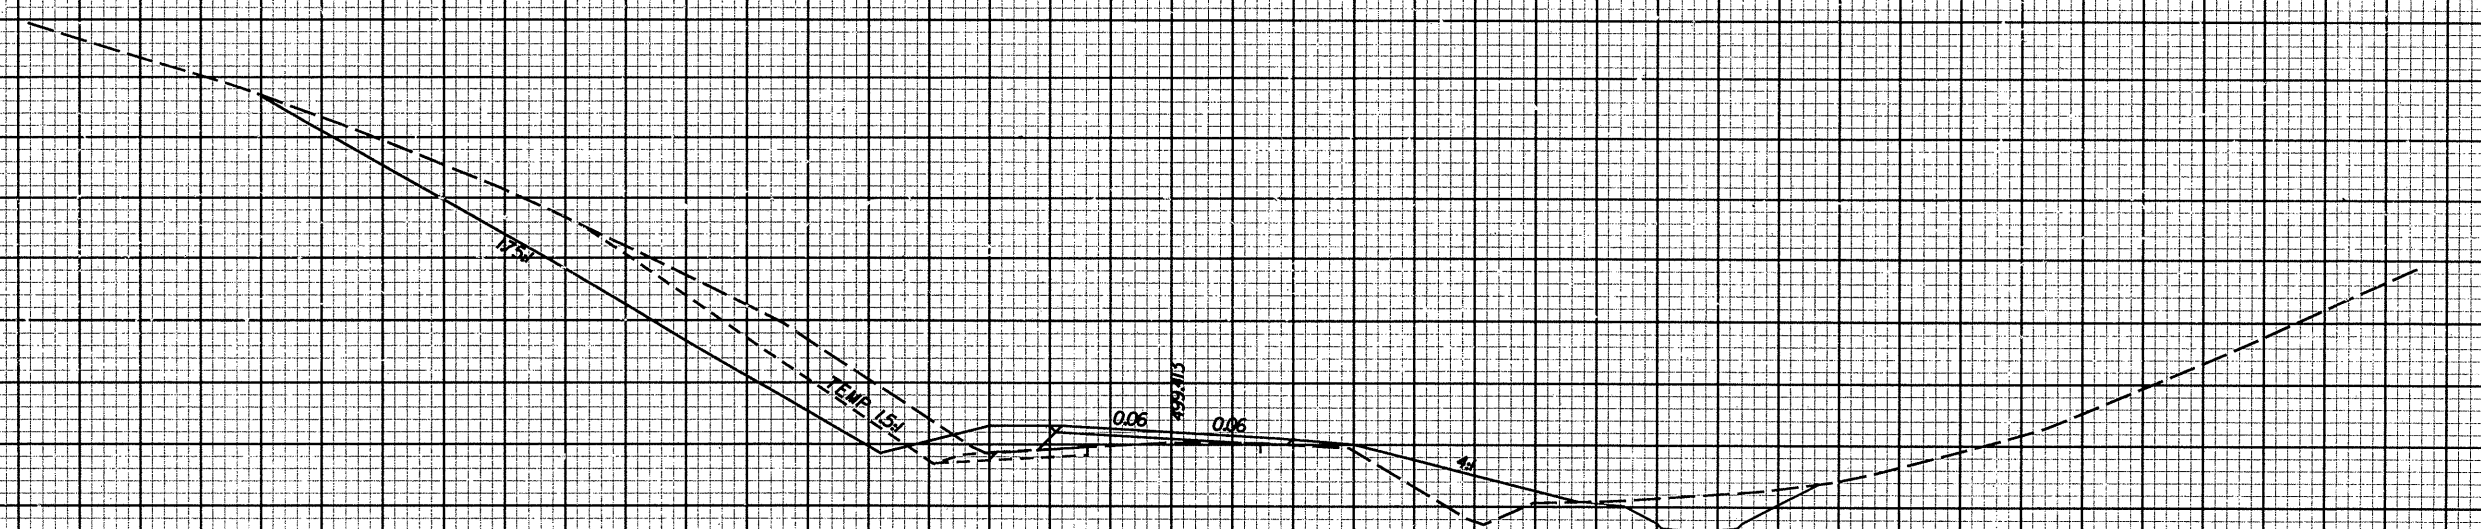

14+80.000
499.079

40 30 20 10 2 0 2 10 20 30 40

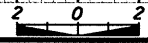

LOCHNER
H. W. LOCHNER, INC.
2840 PLAZA PLACE, SUITE 202
RALEIGH, NC 27612