





PROJECT REFERENCE NO. SHEET NO.

R-977A X- 5/5


EXCAVATION CU. METERS EMBANKMENT CU. METERS

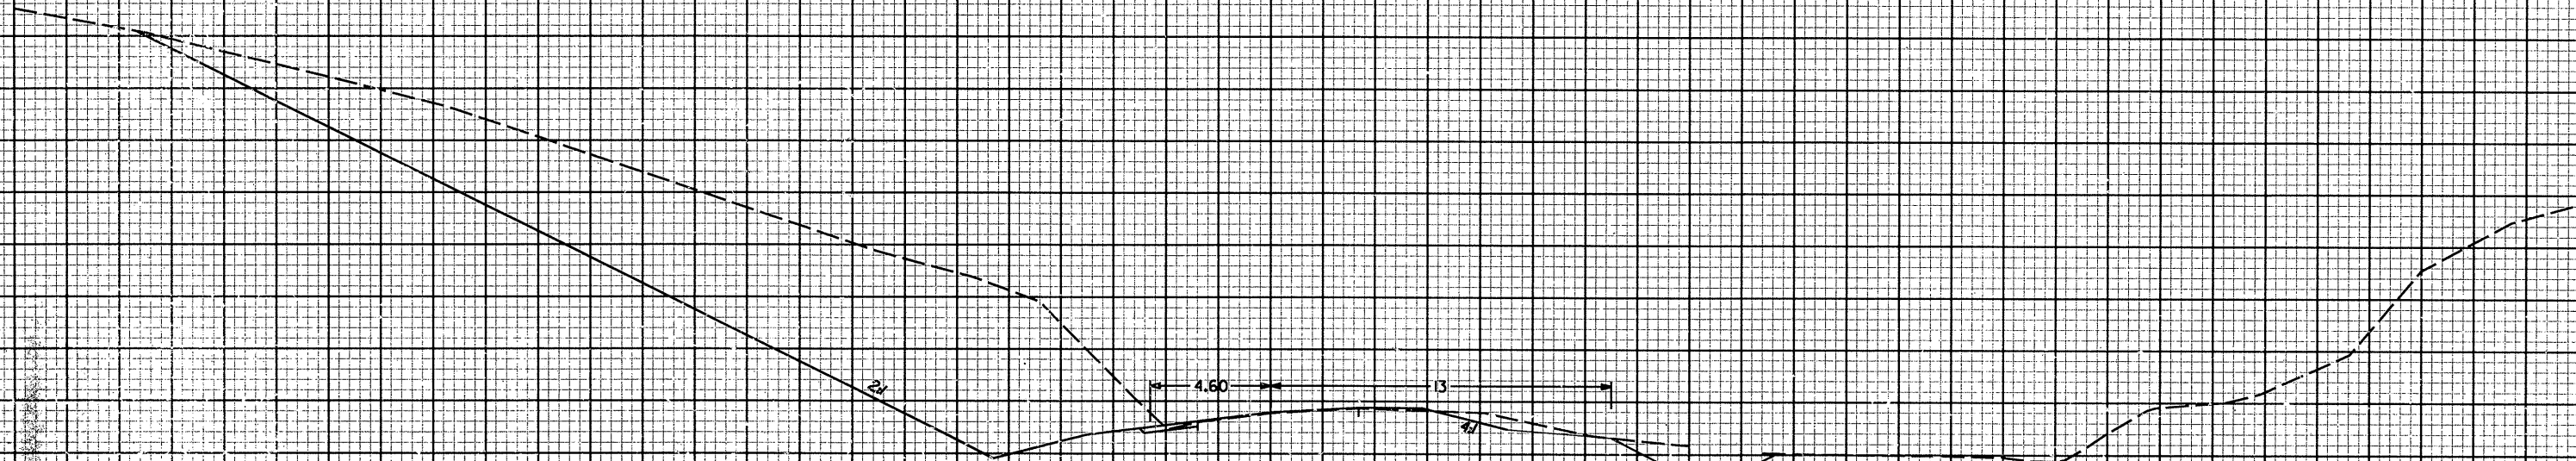

12+80.000  
490.539

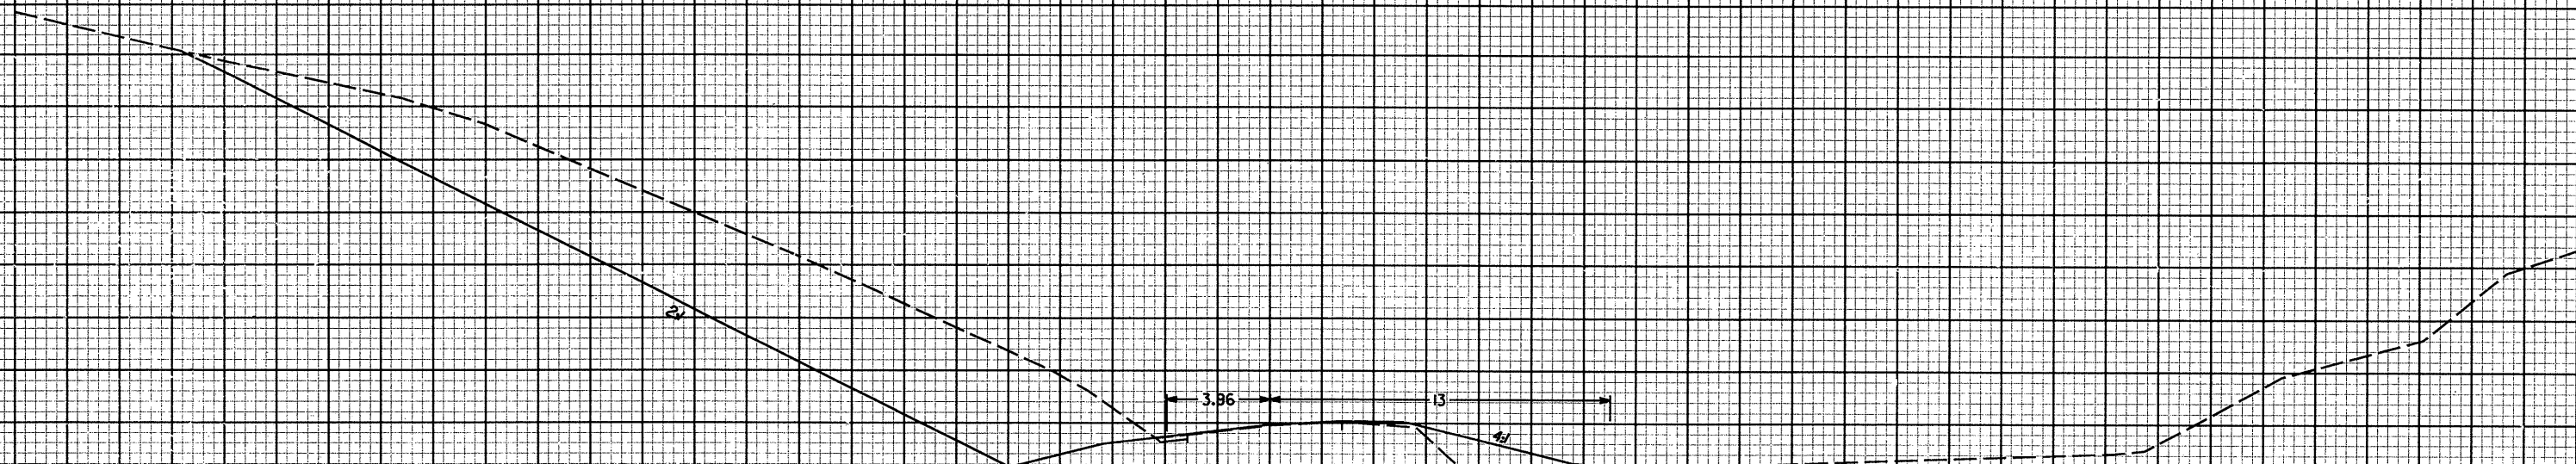

12+60.000  
489.909

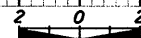

**LOCHNER**  
H. W. LOCHNER, INC.  
2840 PLAZA PLACE, SUITE 202  
RALEIGH, NC 27612