





PROJECT REFERENCE NO.	SHEET NO.
R-977A	X-506
EXCAVATION CU. METERS	EMBANKMENT CU. METERS

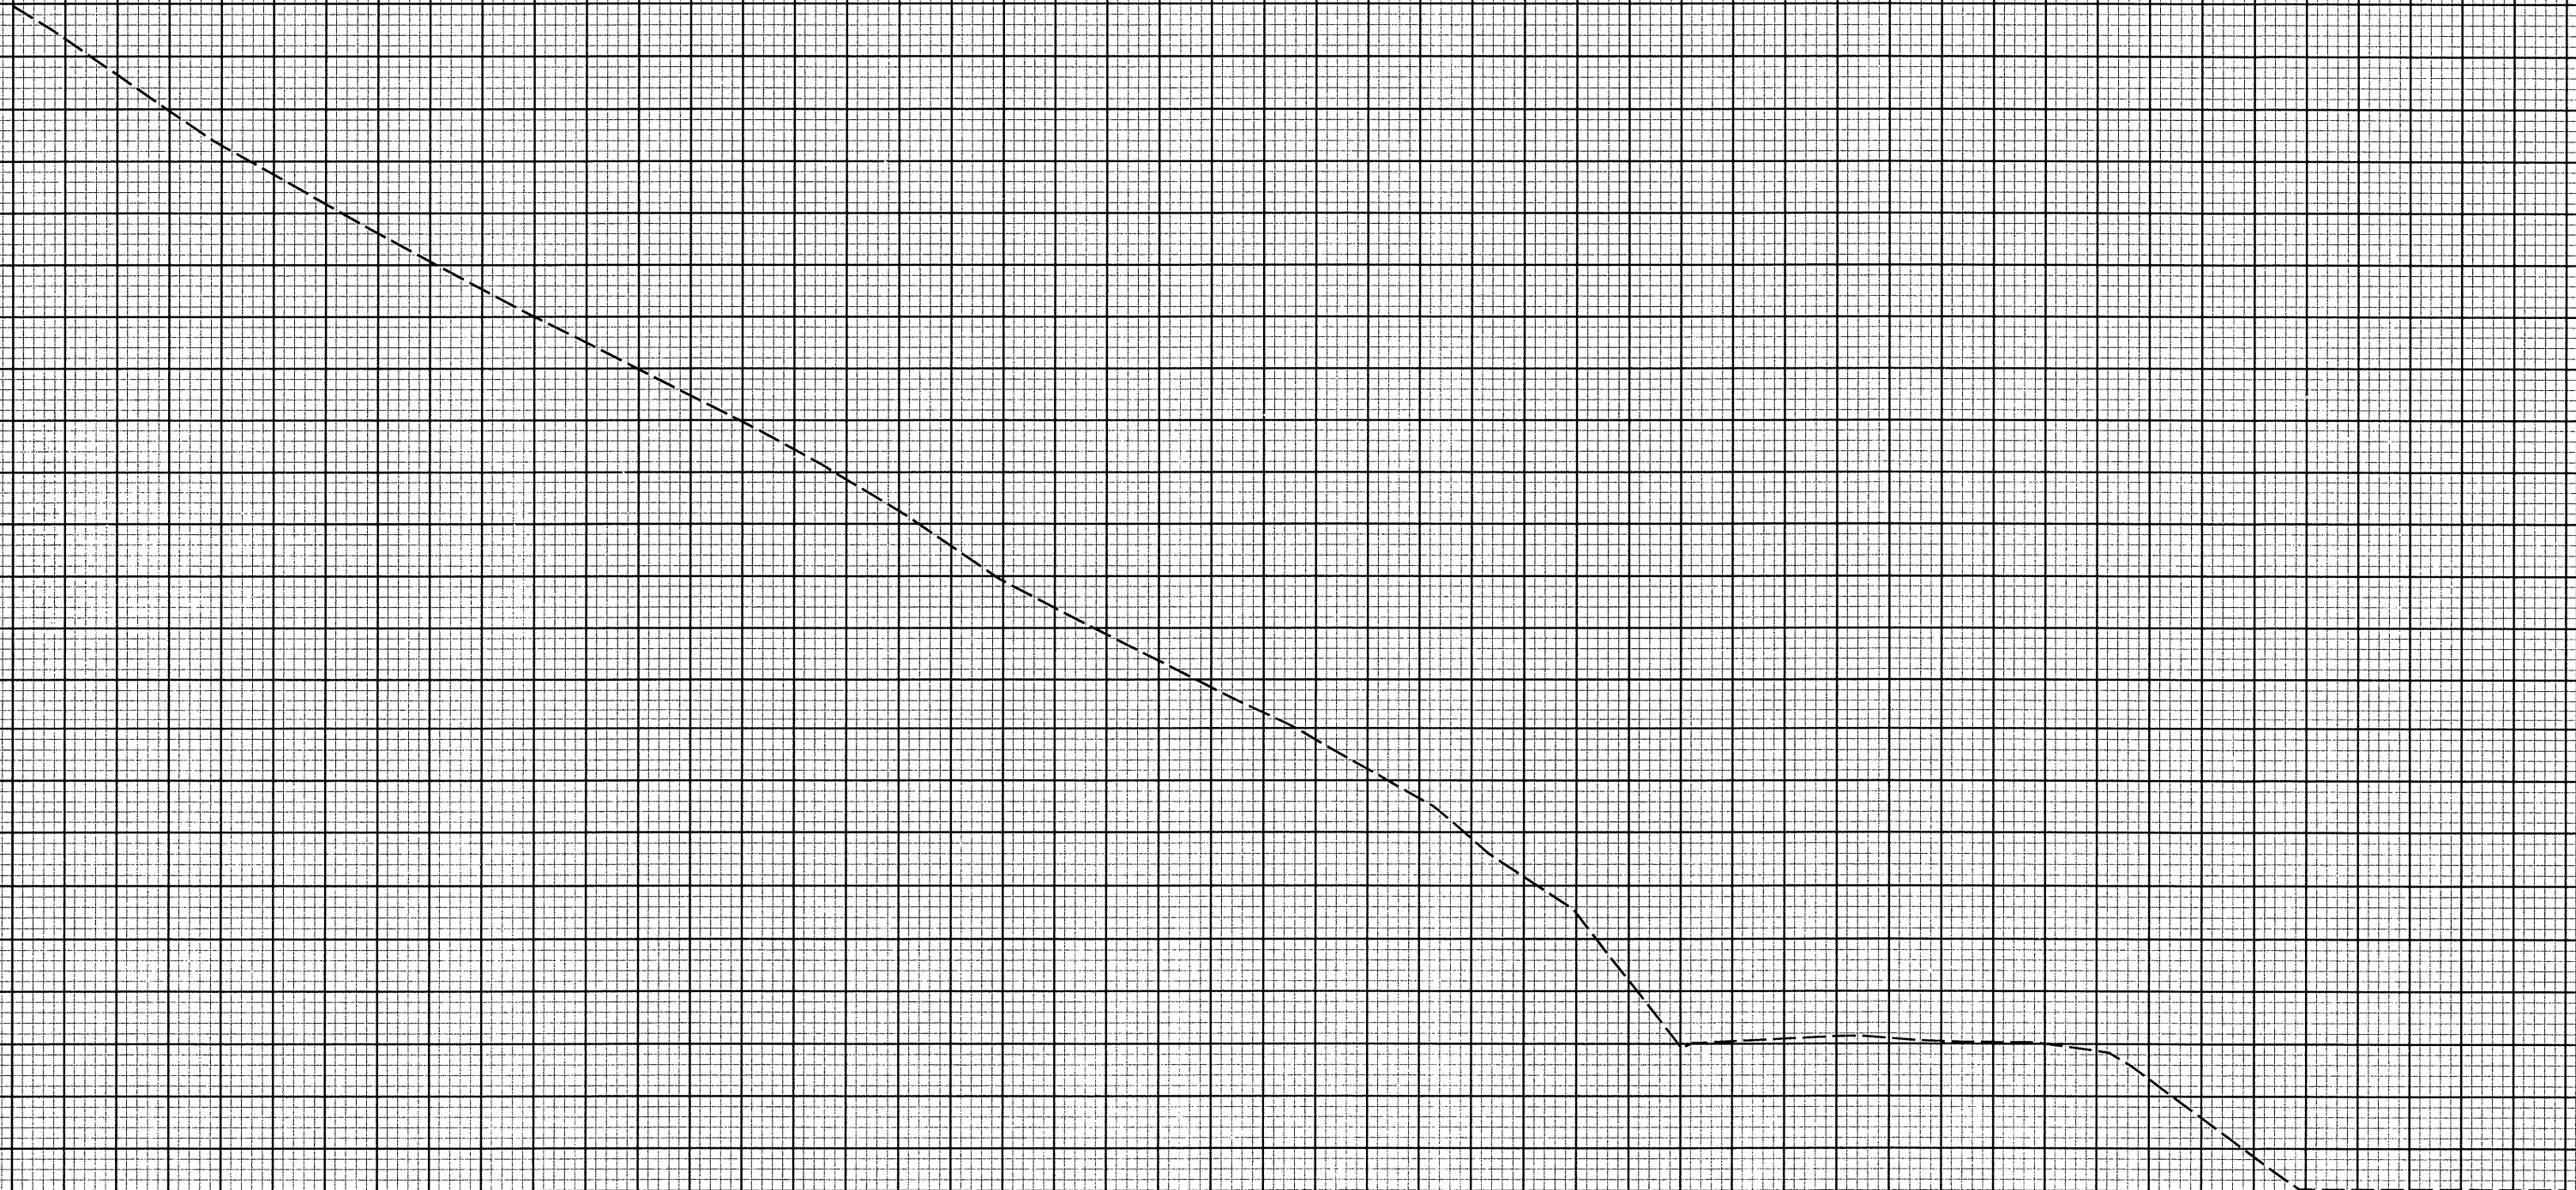

14+00.000
469.195

LOCHNER
H. W. LOCHNER, INC.
2840 PLAZA PLACE, SUITE 202
RALEIGH, NC 27612

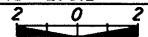

-Y 1 C 1 B-