





PROJECT REFERENCE NO.	SHEET NO.
R-977A	X-505
EXCAVATION CU. METERS	EMBANKMENT CU. METERS

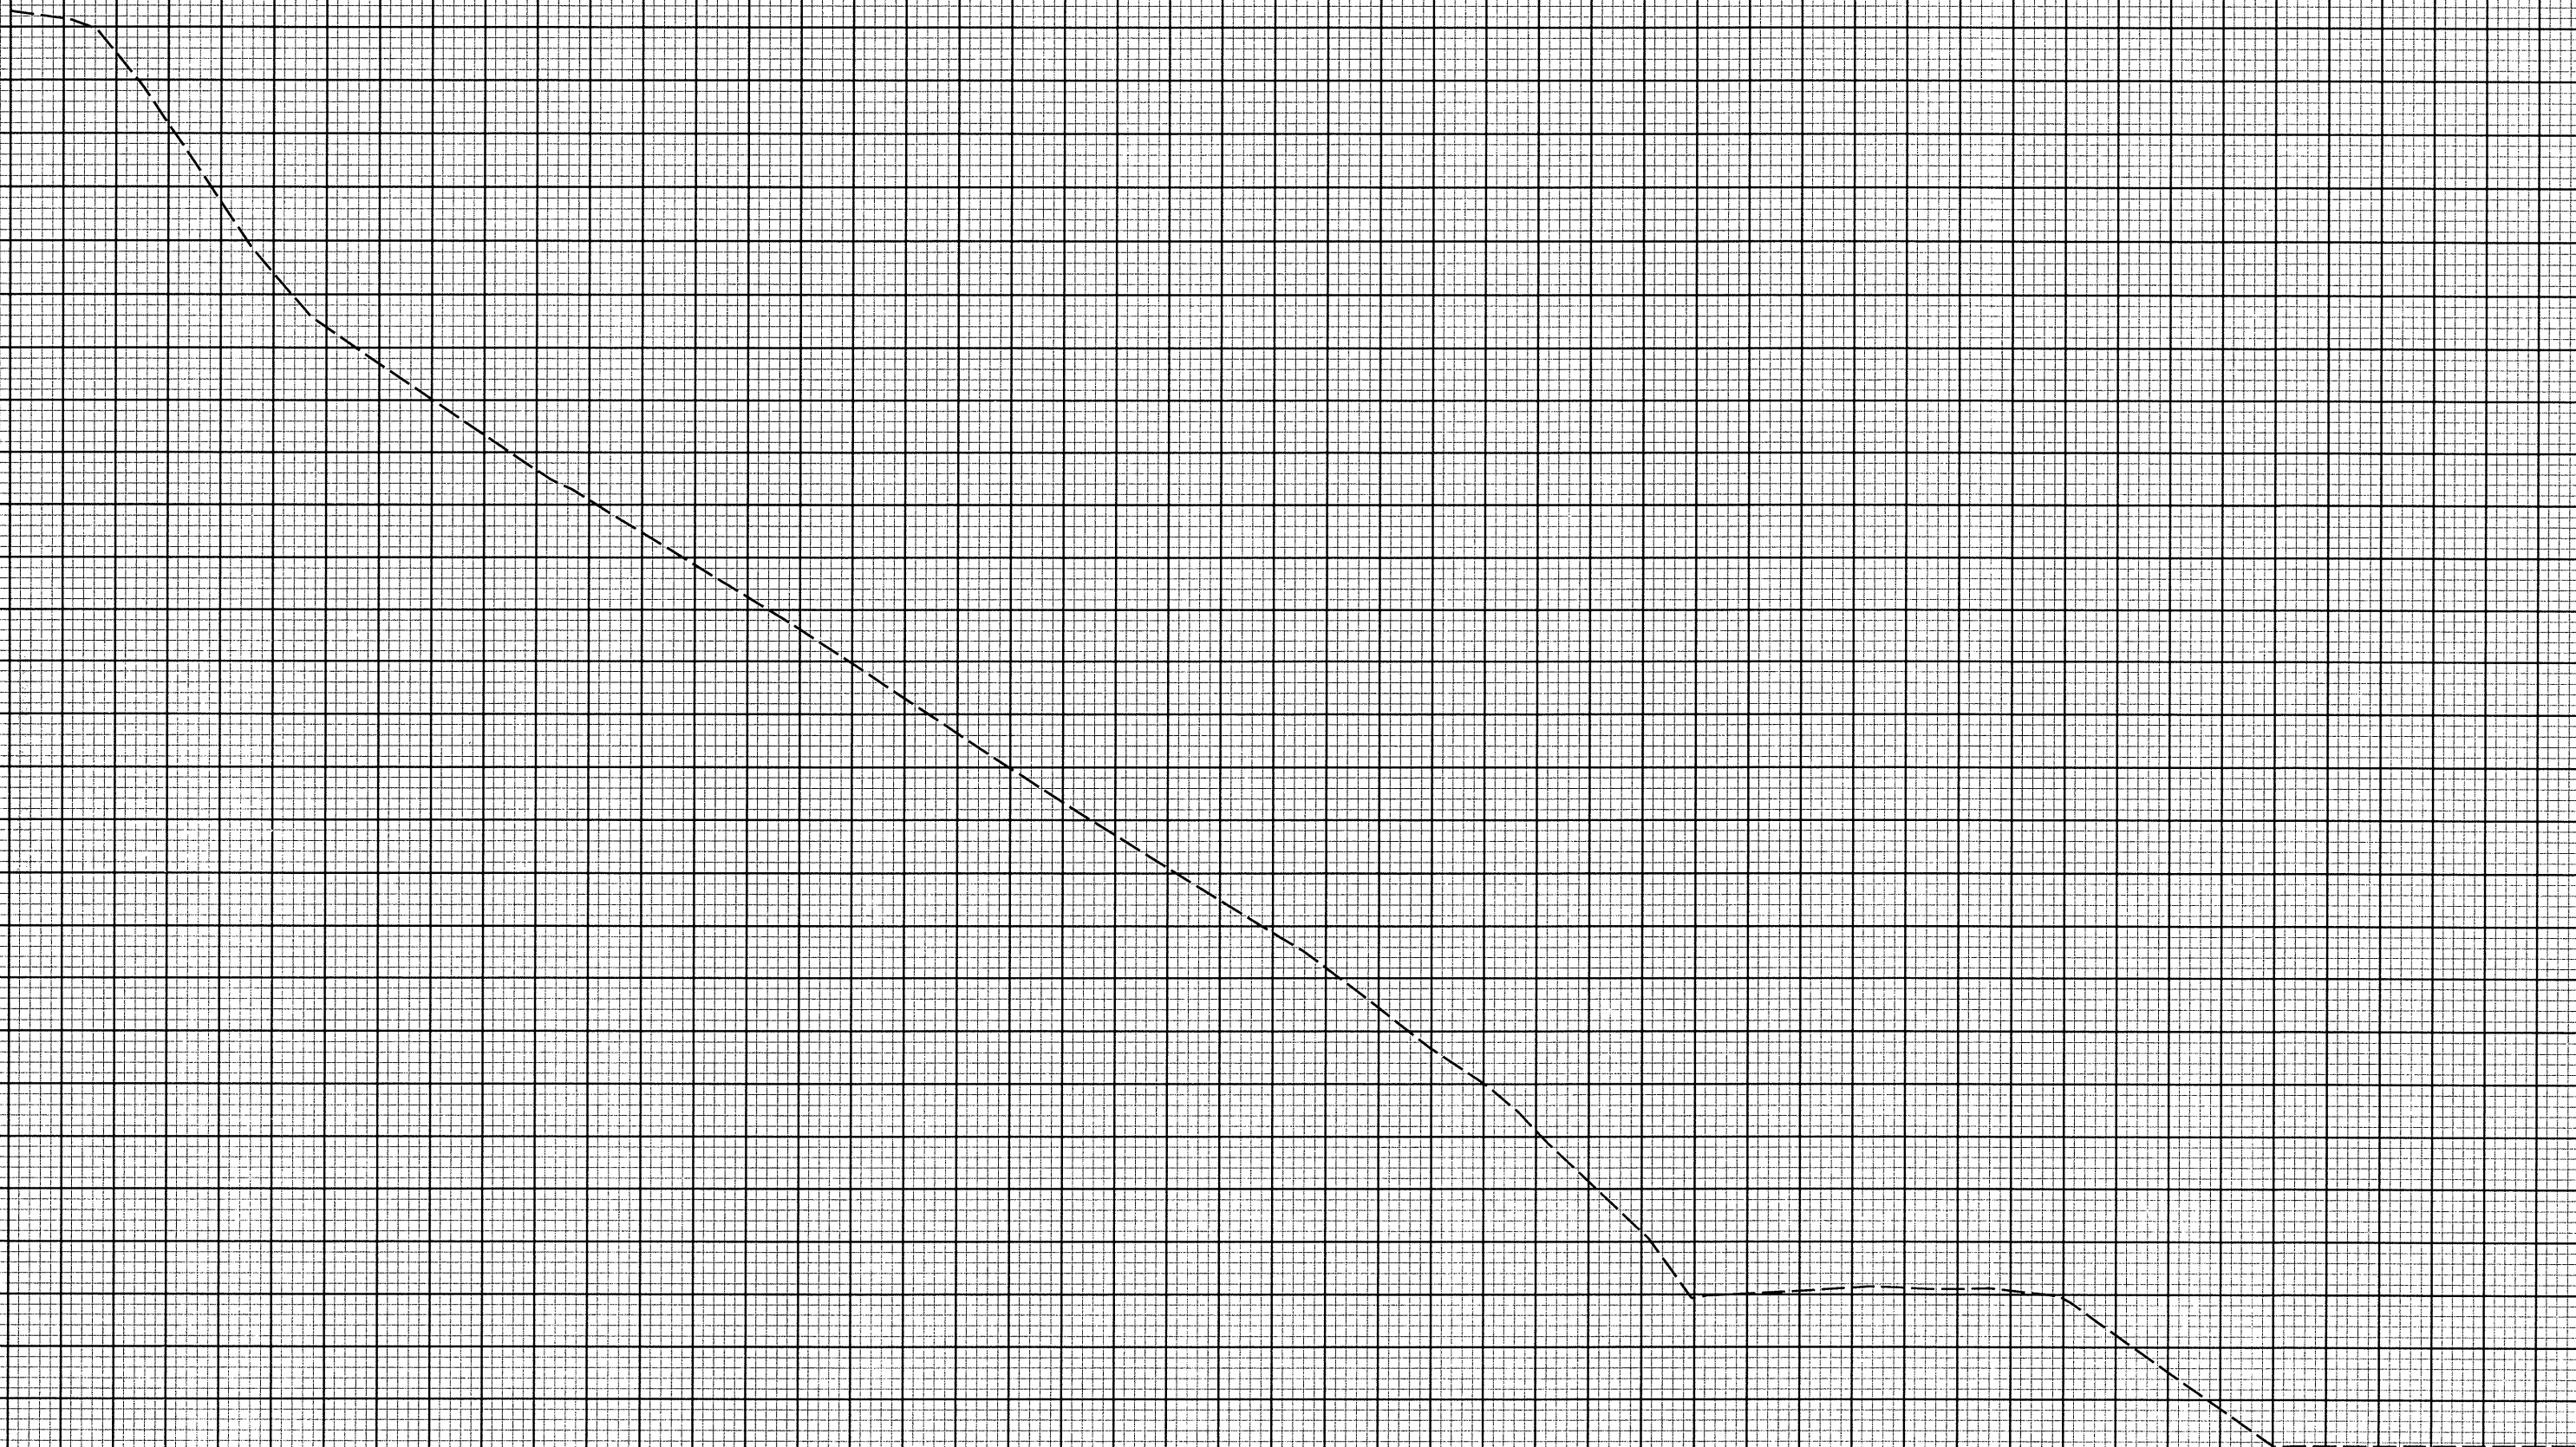

13+80.000
#69.147

LOCHNER
H. W. LOCHNER, INC.
2840 PLAZA PLACE, SUITE 202
RALEIGH, NC 27612

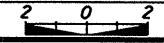

-YICIB-