





PROJECT REFERENCE NO.	SHEET NO.
R-977A	X-501
EXCAVATION CU. METERS	EMBANKMENT CU. METERS

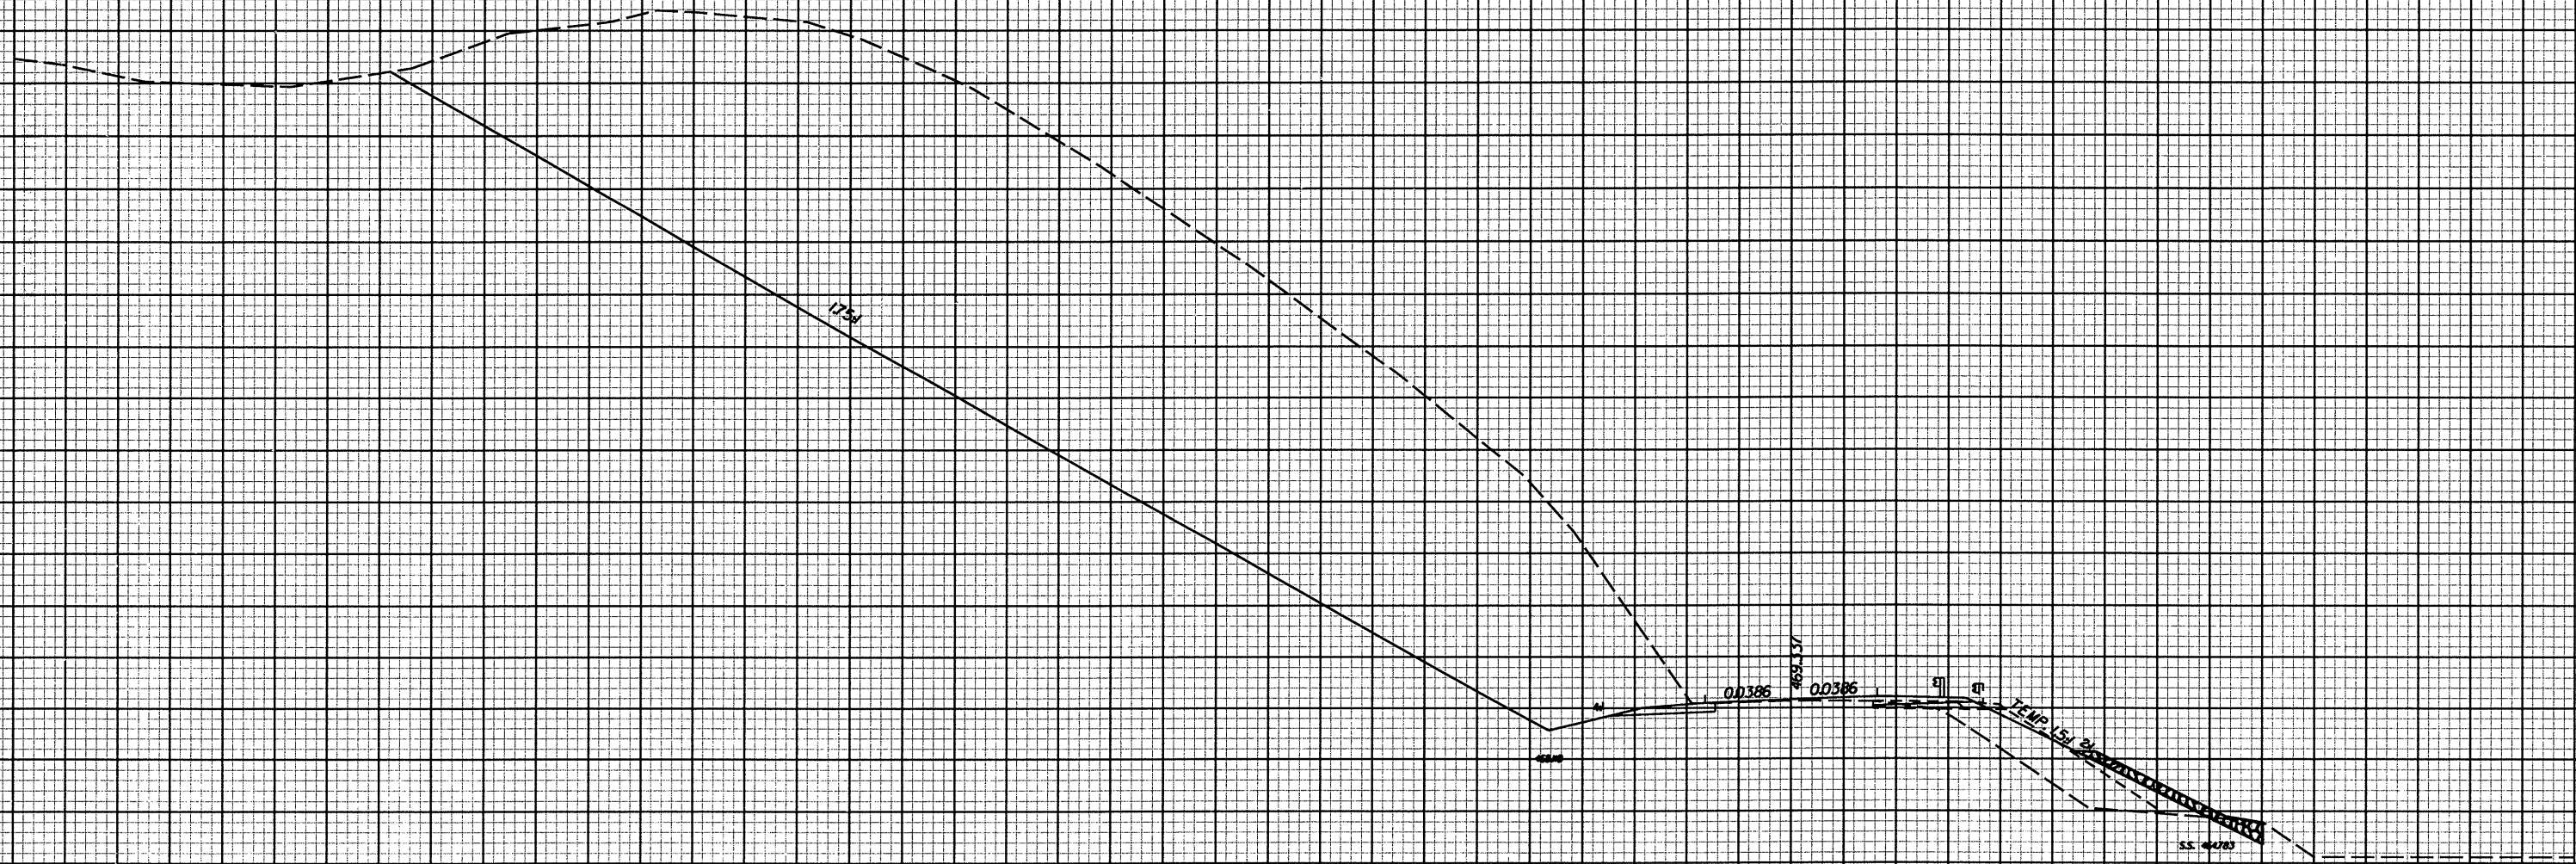

13+00.000  
469.289

**LOCHNER**  
H. W. LOCHNER, INC.  
2840 PLAZA PLACE, SUITE 202  
RALEIGH, NC 27612

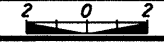

-Y IC IB-