




PROJECT REFERENCE NO.	SHEET NO.
R-977A	X-488
EXCAVATION CU. METERS	EMBANKMENT CU. METERS

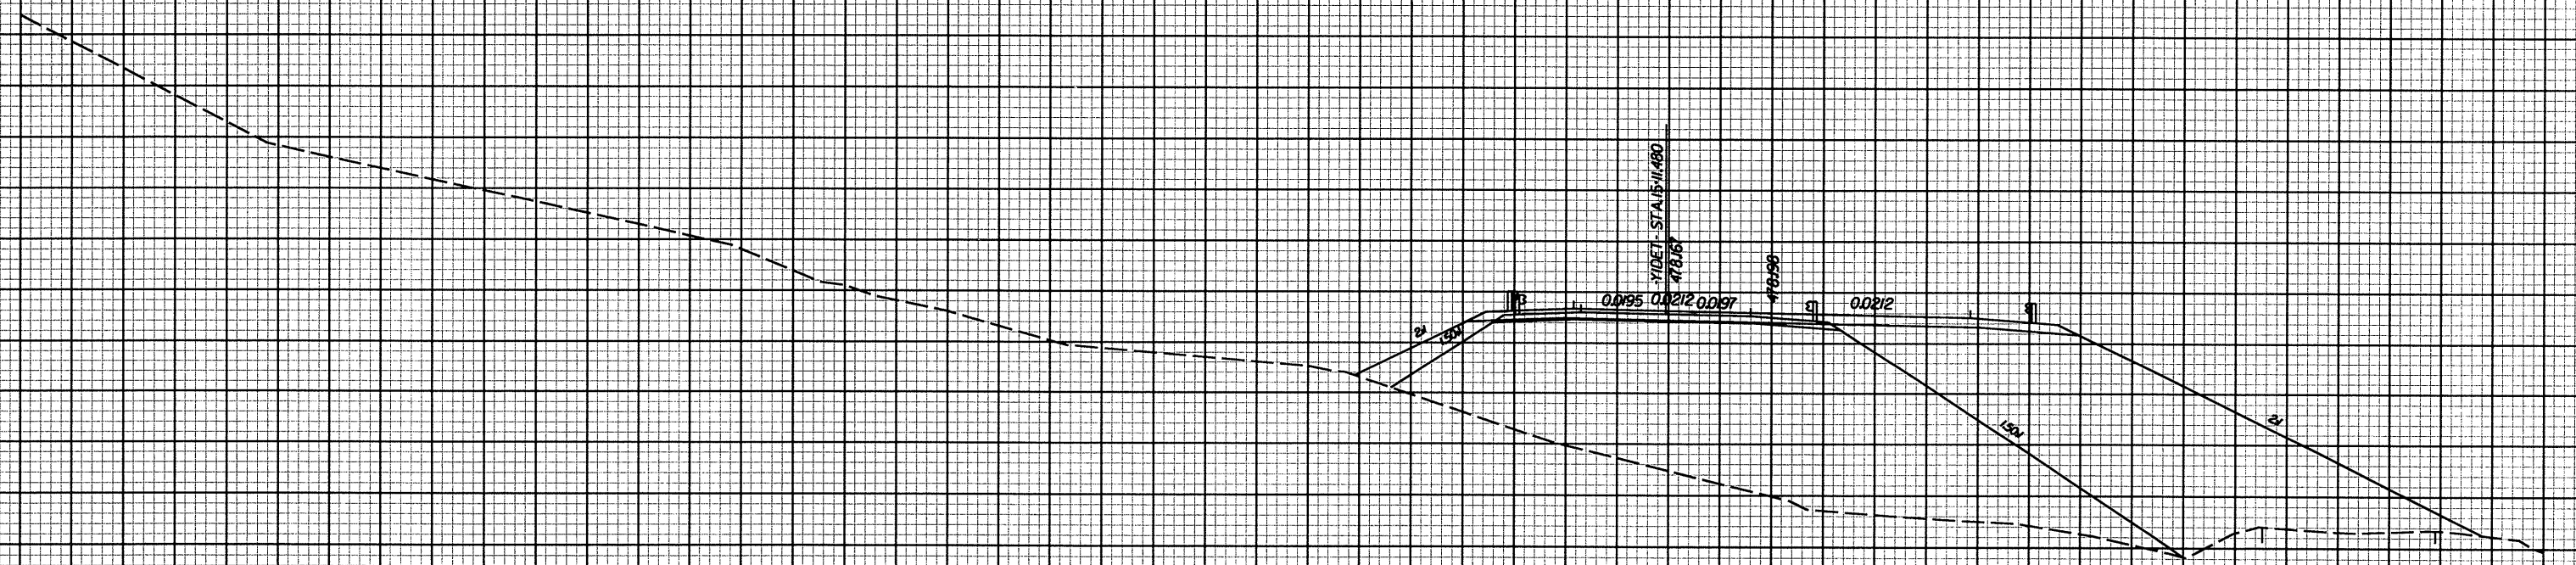

10:40.000
470.974

-YICIB- STA. 9+60 TO 10+40 - SEE -LCIB- STA. 14+60 TO 14+80



LOCHNER
H. W. LOCHNER, INC.
2840 PLAZA PLACE, SUITE 202
RALEIGH, NC 27612

-YICIB-