


CROSS SECTION THROUGH BENT 2

BRIDGE NO. 40, 8.2360601 (B-4515)

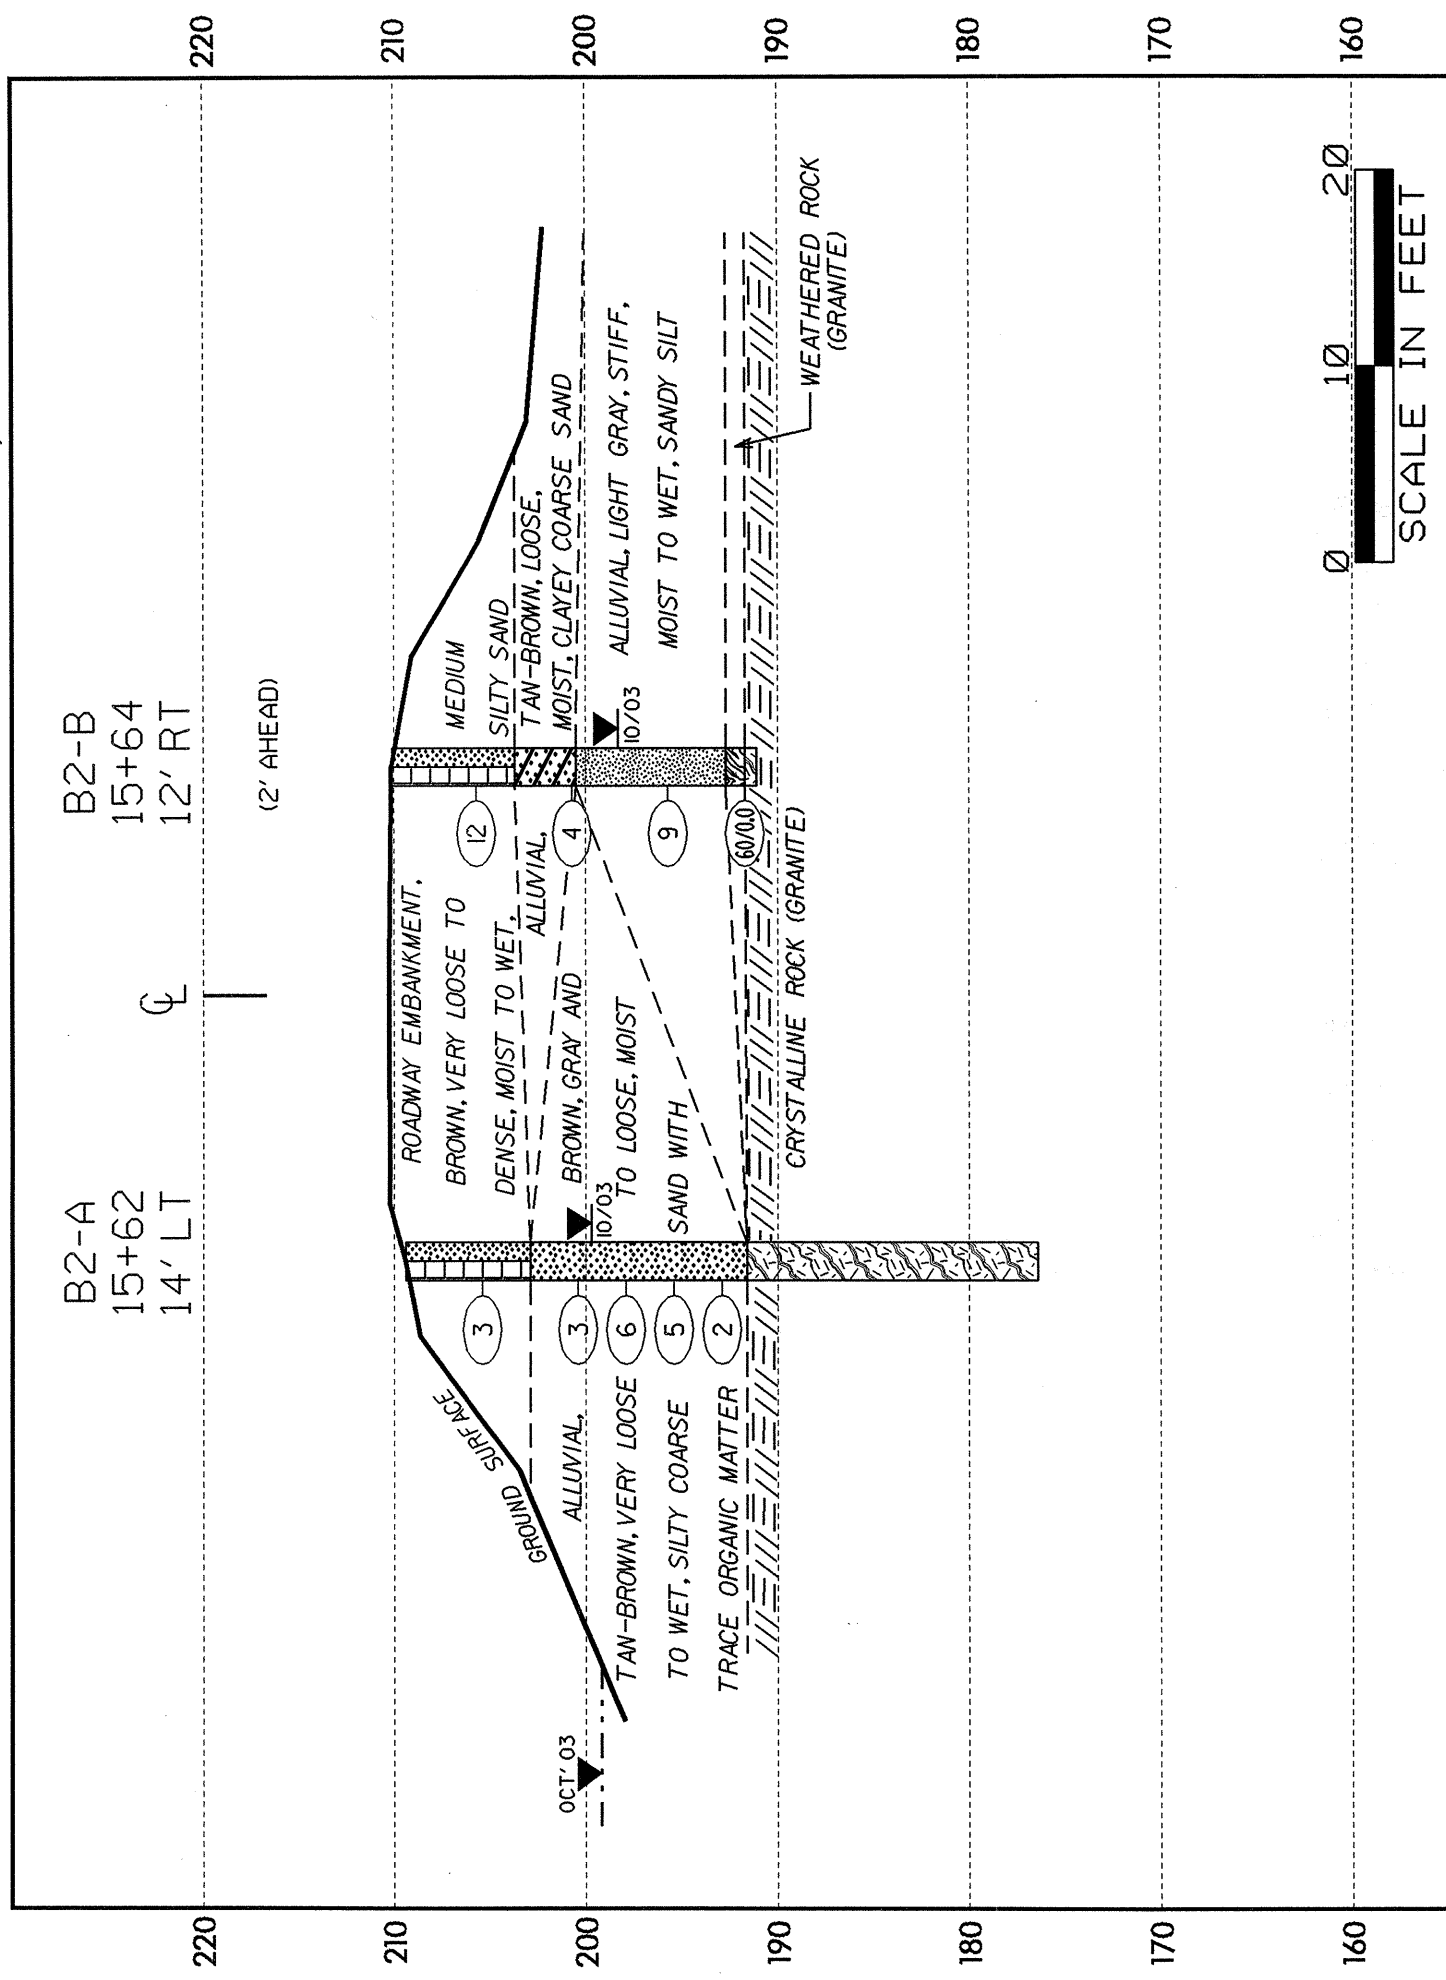

CROSS SECTION THROUGH END BENT 2

BRIDGE NO. 40 8.2360601 (B-4515)

