



PLAN OF LEFT WING

W1

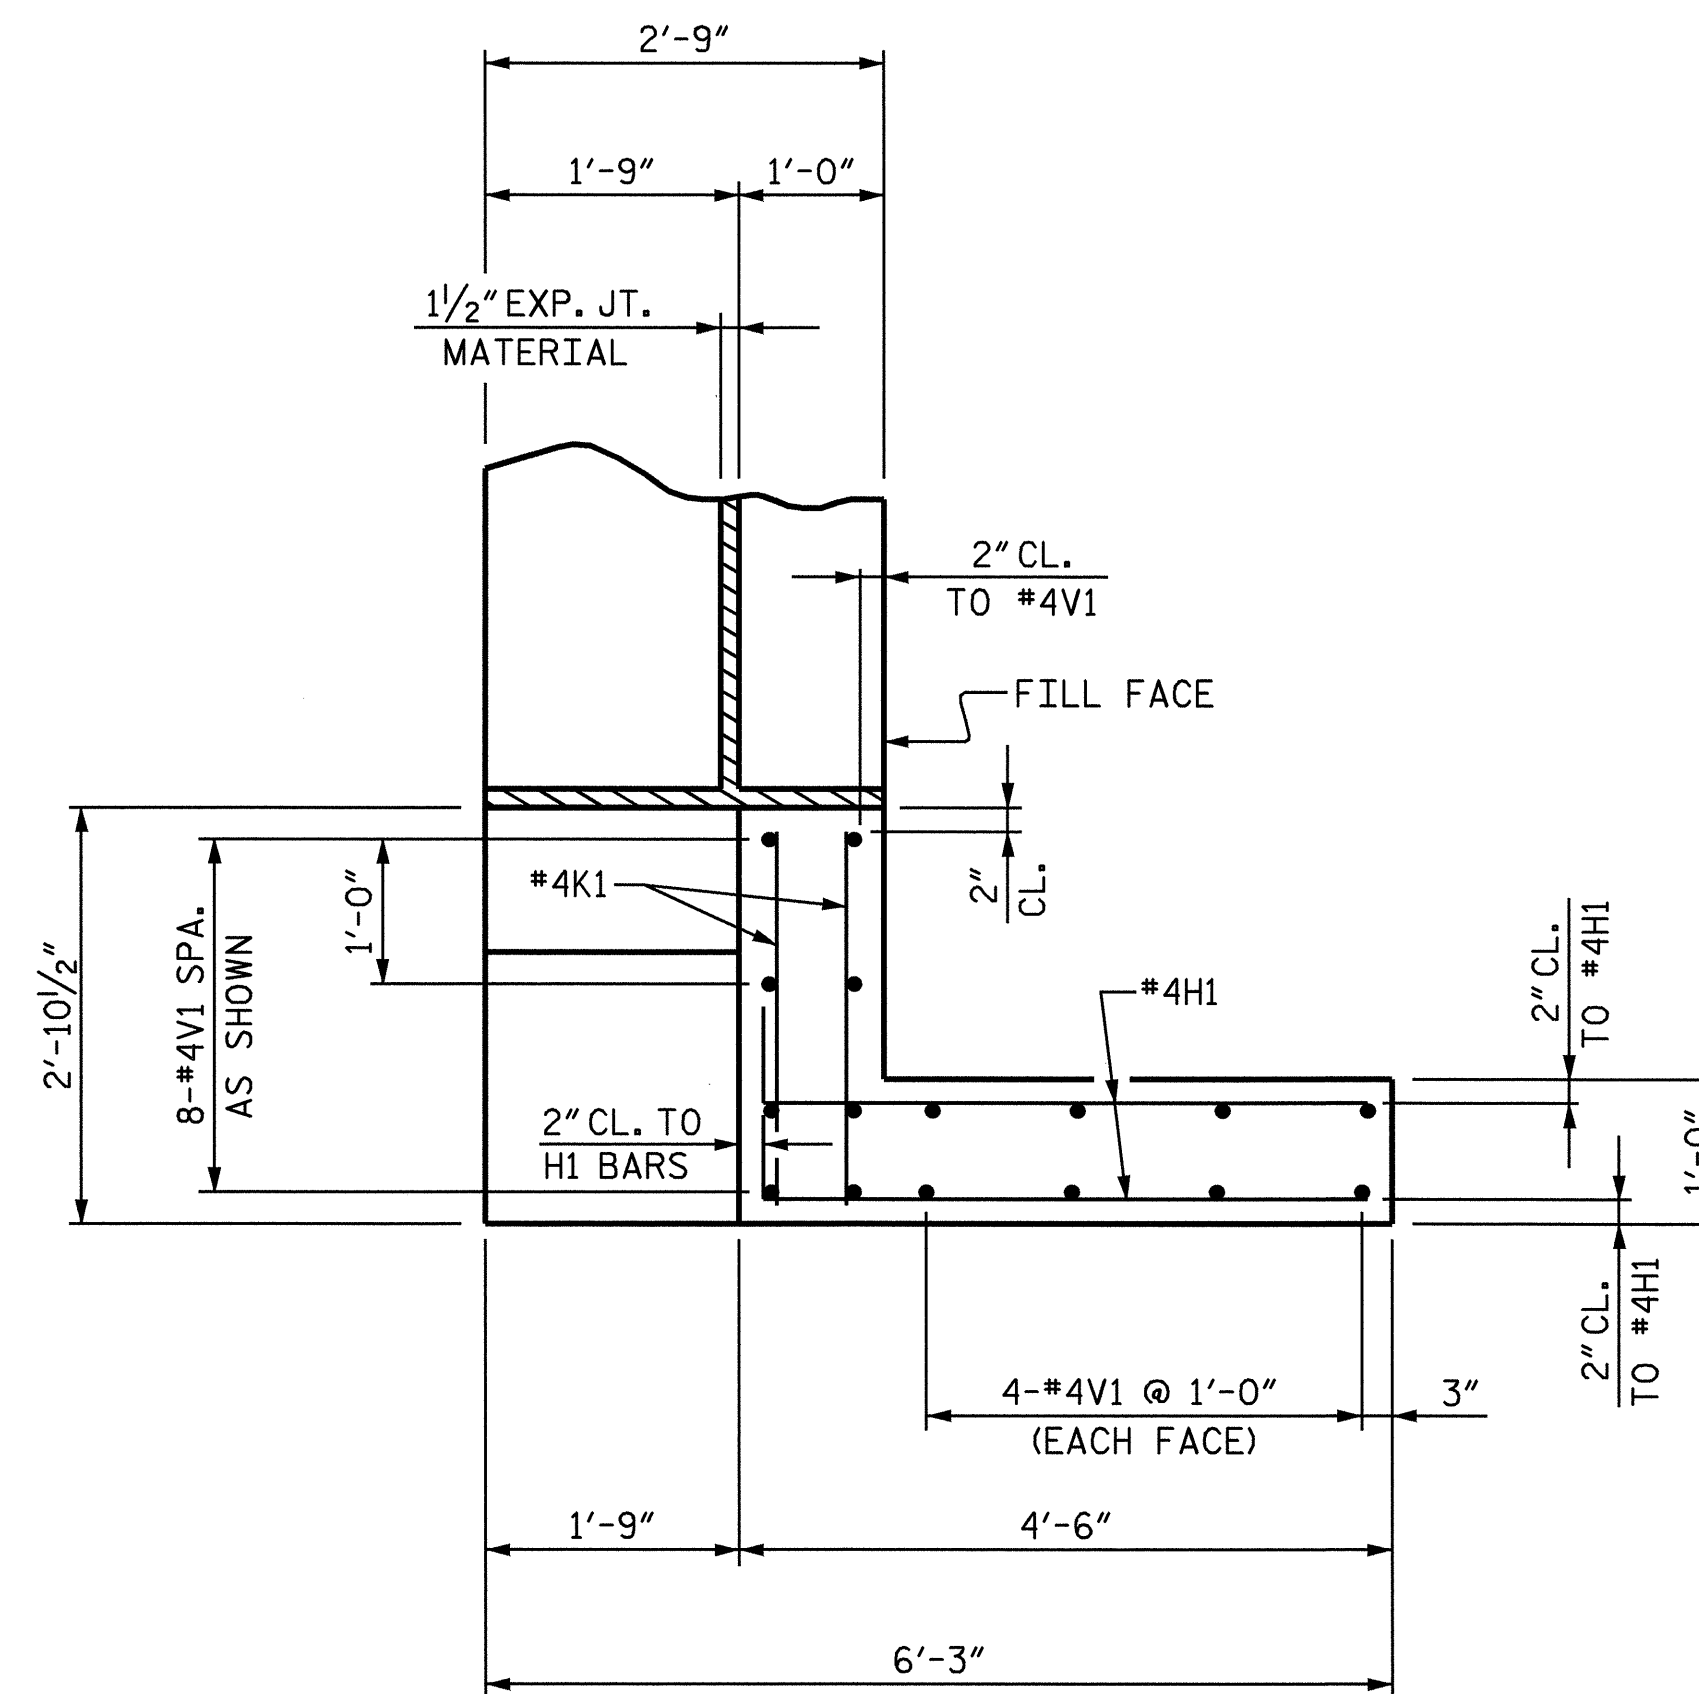


PLAN OF RIGHT WING

W2

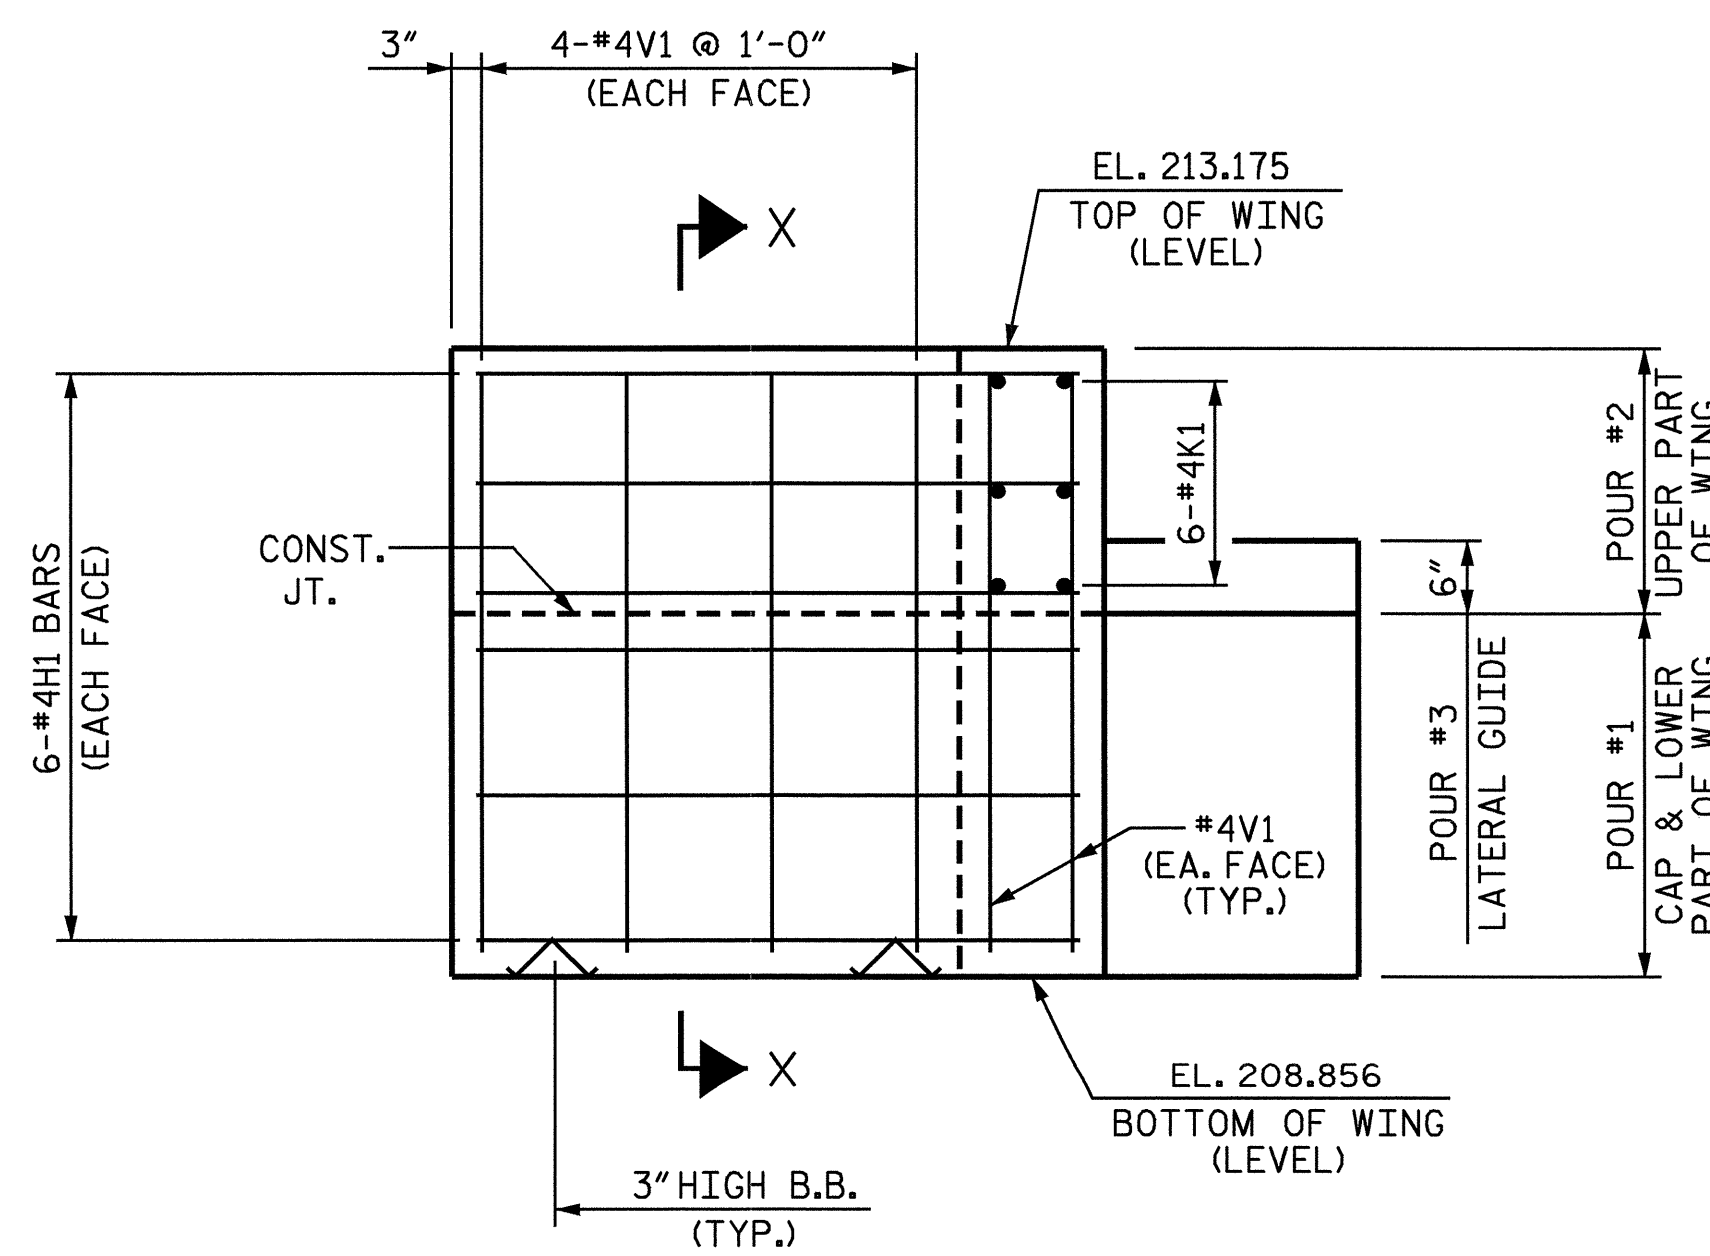


ELEVATION OF LEFT WING

W1

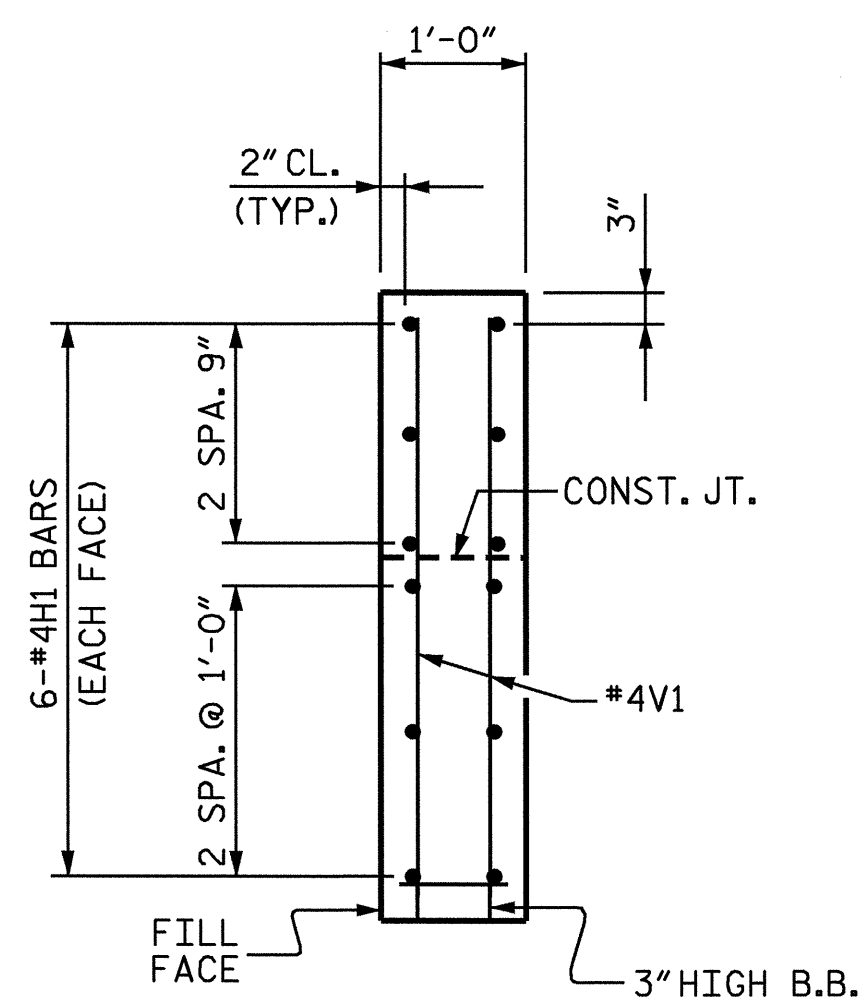

SECTION X-X

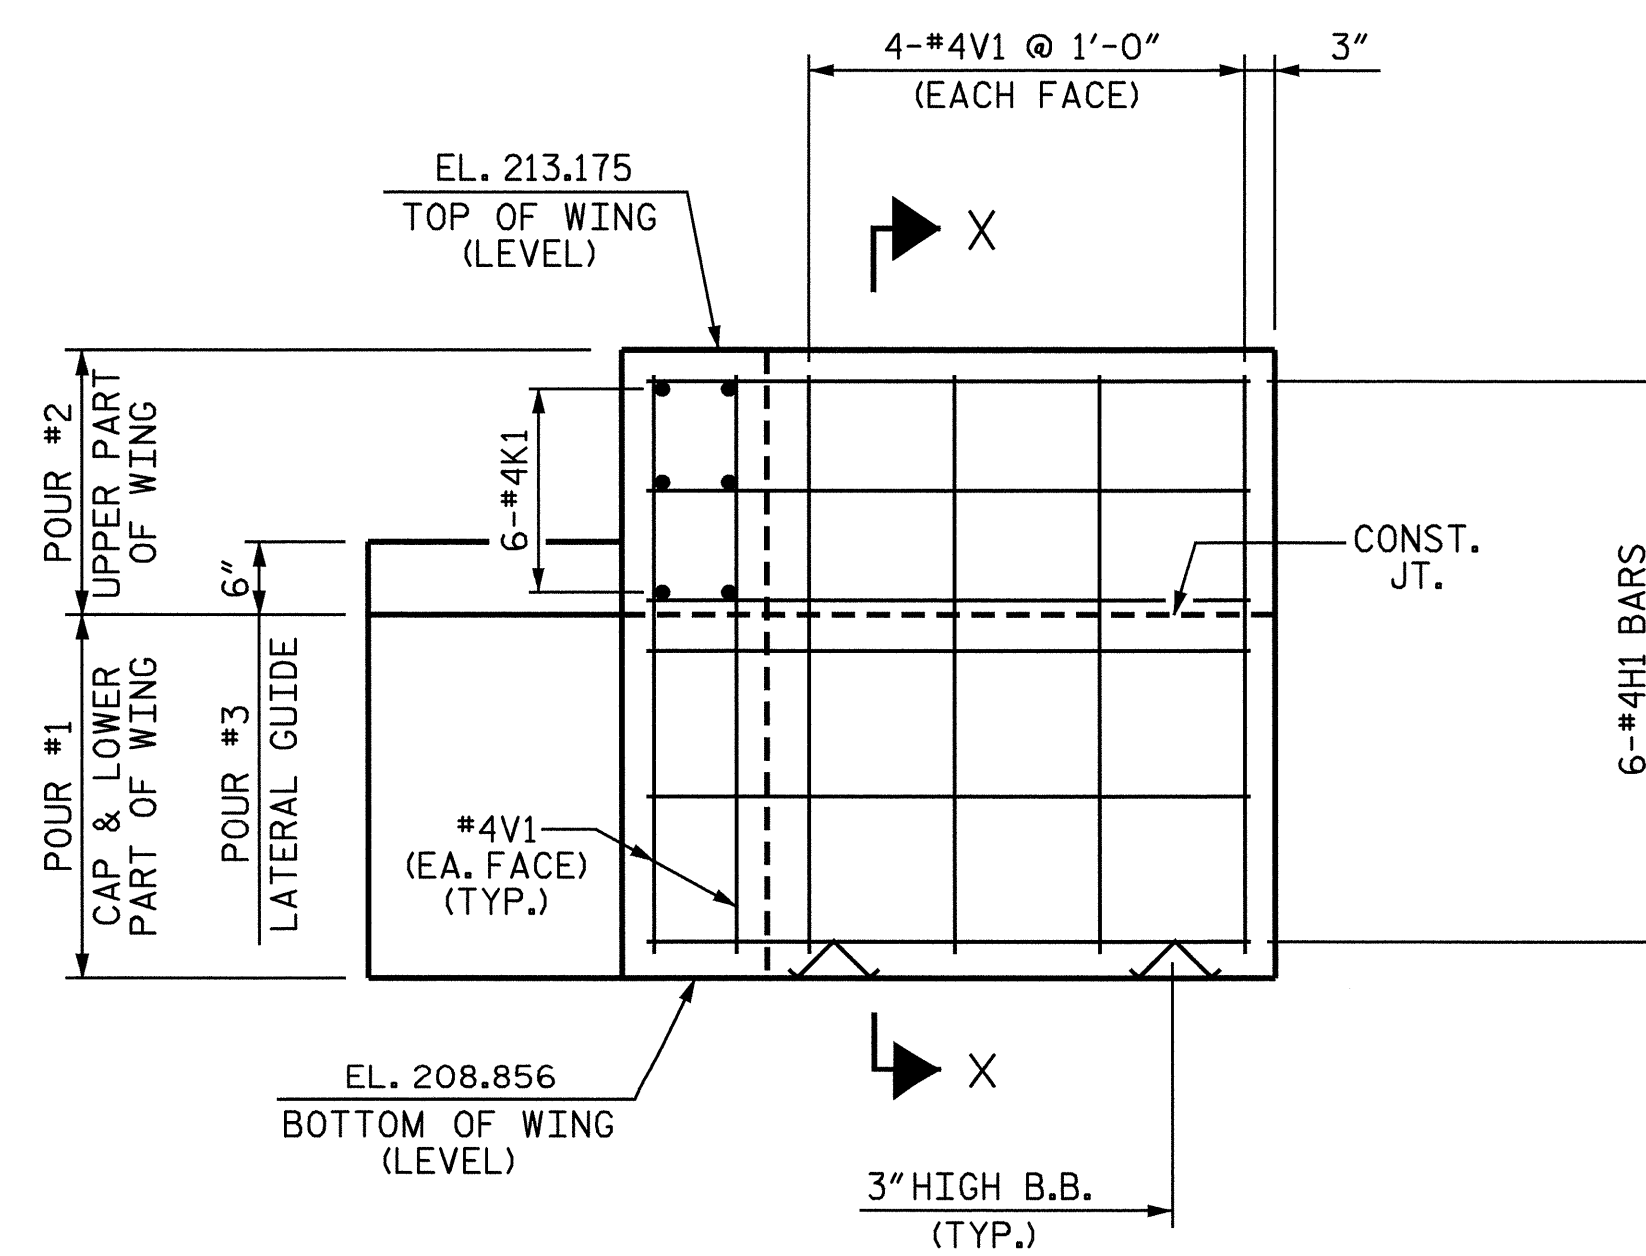

ELEVATION OF RIGHT WING


W2

PROJECT NO. B-4515
FRANKLIN COUNTY
STATION: 15+37.00 -L-

SHEET 2 OF 3

STATE OF NORTH CAROLINA
DEPARTMENT OF TRANSPORTATION
RALEIGH

SUBSTRUCTURE
END BENT #2

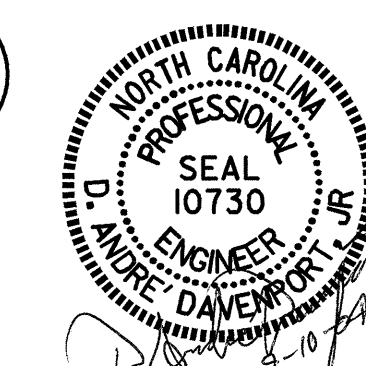

DRAWN BY: S. P. LAM DATE: 6-24-04
CHECKED BY: H. T. BARBOUR DATE: 07-04

10-SEP-2004 07:53
W:\squad\B4515\slam\Microstation\B-4515.sd.E*.01.dgn
adavenport

| REVISIONS | | | | | | SHEET NO. |
|-----------|-----|-------|-----|-----|-------|--------------|
| NO. | BY: | DATE: | NO. | BY: | DATE: | TOTAL SHEETS |
| 1 | | | 3 | | | 5-19 |
| 2 | | | 4 | | | 24 |

NC005