

SIGN DETAIL
SCALE 1:15



DIMENSIONS IN INCHES SPACINGS ARE TO START OF NEXT LETTER


Y FONT	LETTER SPACINGS								HT LEN
14.0	D	Y	K	I	N	G			6.0
C	6.3	4.3	4.8	4.3	2.1	4.6	3.3	6.3	23.3
4.0	R	O	A	D					6.0
C	9.6	4.3	4.5	4.8	3.3	9.6			16.8

N. C. DEPARTMENT OF TRANSPORTATION
DIVISION OF HIGHWAYS
TRAFFIC ENGINEERING BRANCH

SIGN NUMBER: SPO2645 DESIGN BY: MB.ALLEN DATE: 10/10/02
TYPE: D CHECKED BY: STD. #: 0
QUANTITY: 13 PROJECT ID: B-4515 DIV: T/C
WIDTHxHEIGHT: 36.0" x 24" BACKGROUND COLOR: ORANGE
SIGN AREA: 5.99 SQ.FT. COPY COLOR: BLACK
BORDER TYPE: RECESS MAJ COPY SERIES: C
RECESS: 0.375" MAT'L: TO BE DETERMINED
BORDER WIDTH: 0.625" TO BE MOUNTED WITH DETOUR
RADIUS: 1.5" SIGNING

NOTES:
- Legend and border shall be direct applied non-reflective sheeting.
- Background shall be Type I reflective sheeting.

SIGN DETAIL
SCALE 1:15

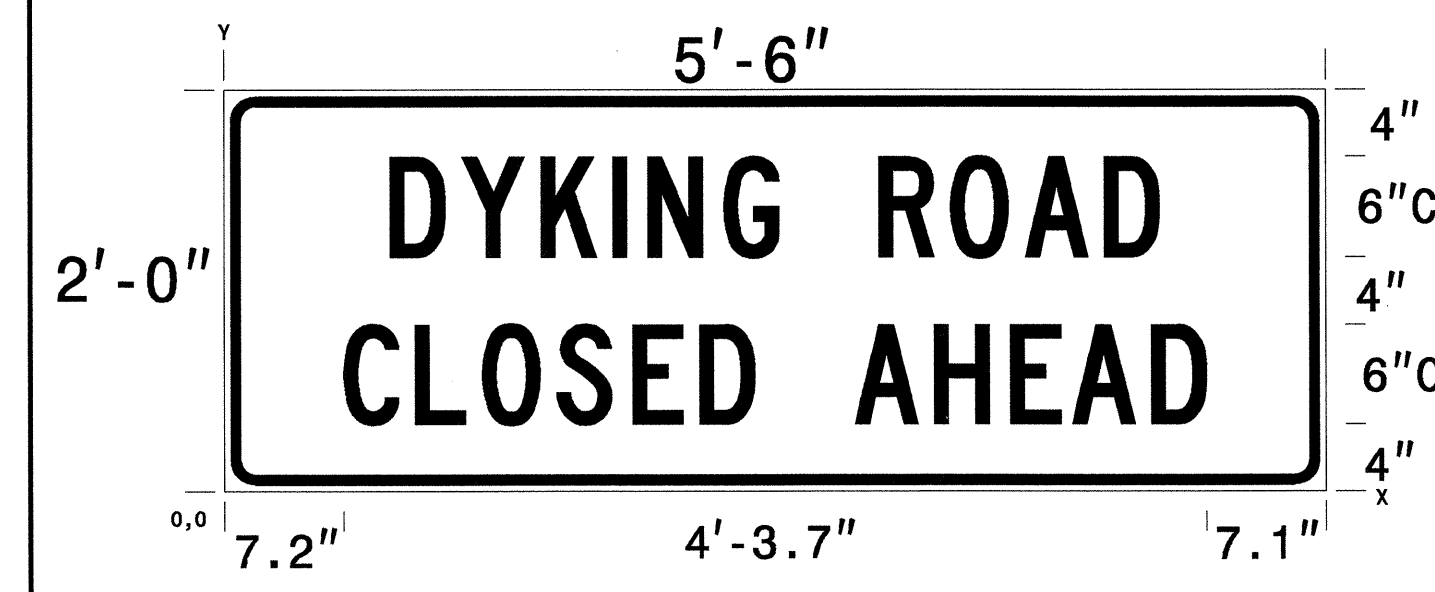

DIMENSIONS IN INCHES SPACINGS ARE TO START OF NEXT LETTER

Y FONT	LETTER SPACINGS											HT LEN			
14.0	D	Y	K	I	N	G	R	O	A	D		6.0			
C	10.0	4.3	4.8	4.3	2.1	4.6	3.3	6.0	4.3	4.5	4.8	3.3	10.0	46.0	
4.0	C	L	O	S	E	D	A	H	E	A	D			6.0	
C	7.2	4.3	4.0	4.5	4.6	4.0	3.3	6.0	4.8	4.5	3.7	4.8	3.3	7.1	51.7

N. C. DEPARTMENT OF TRANSPORTATION
DIVISION OF HIGHWAYS
TRAFFIC ENGINEERING BRANCH

SIGN NUMBER: SPO2701 DESIGN BY: MB.ALLEN DATE: 11/27/02
TYPE: D CHECKED BY: STD. #: 0
QUANTITY: 2 PROJECT ID: B-4515 DIV: T/C
WIDTHxHEIGHT: 66.0" x 24" BACKGROUND COLOR: ORANGE
SIGN AREA: 10.99 SQ.FT. COPY COLOR: BLACK
BORDER TYPE: RECESS MAJ COPY SERIES: C
RECESS: 0.375" MAT'L: TO BE DETERMINED
BORDER WIDTH: 0.625" TO BE MOUNTED WITH DETOUR
RADIUS: 1.5" SIGNING

NOTES:
- Legend and border shall be direct applied non-reflective sheeting.
- Background shall be Type I reflective sheeting.

NOTES

- ALL DETOUR SIGNS ARE BLACK ON ORANGE.
- ALL DETOUR SIGN LOCATIONS ARE APPROXIMATE.

APPROVED: *[Signature]* DATE: 12/13/02

OFFSITE DETOUR SIGNING

SCALE: NONE
DATE: 12/13/02
DWG. BY: KPB
DESIGN BY: KPB
REVIEWED BY: JWG

SEAL: *[Professional Engineer Seal]*

REVISIONS:

NO.	DESCRIPTION

21-SEP-2004 08:59
H:\TCP\B-4515\TC-102.dgn
Tgermiller AT 11/12/2003