


**SIGN DETAIL**  
SCALE 1:10

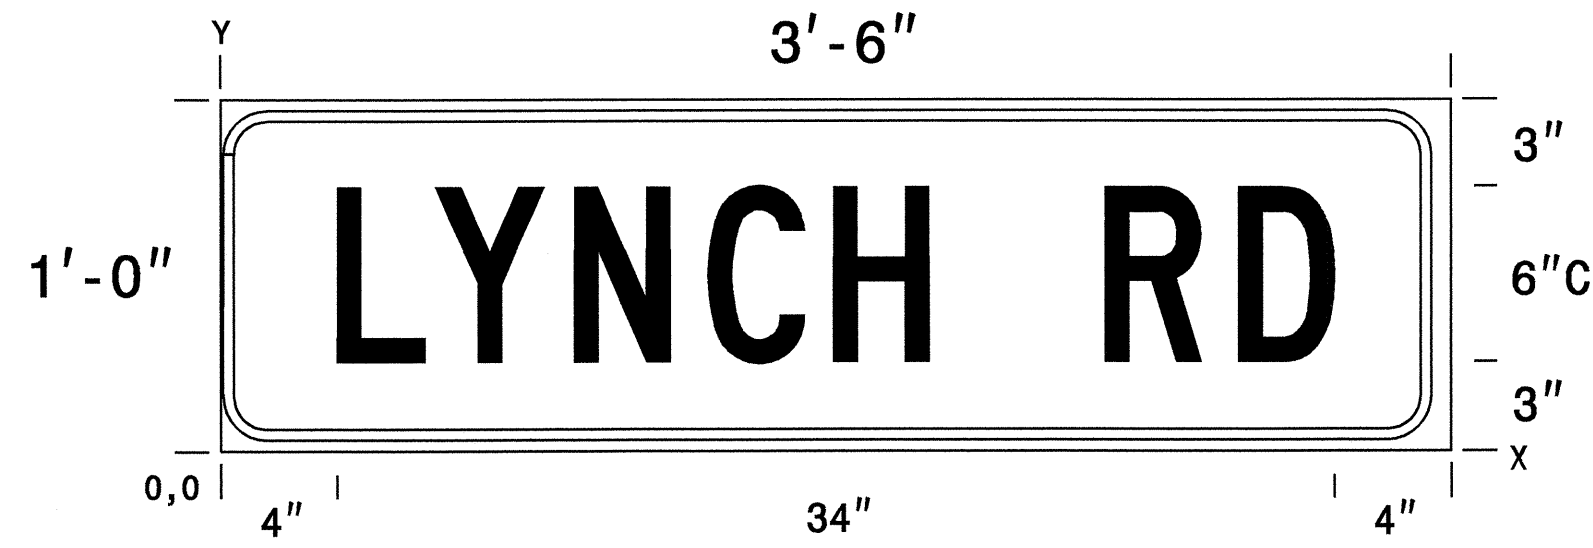

N. C. DEPARTMENT OF TRANSPORTATION  
DIVISION OF HIGHWAYS  
TRAFFIC ENGINEERING BRANCH



SIGN NUMBER: SP01539 DESIGN BY: A HUSSEY DATE: 9/14/01  
TYPE: D CHECKED BY: STD. #: 0  
QUANTITY: 8 PROJECT ID: B-3182 DIV: T/C  
WIDTH X HEIGHT: 42" X 12" BACKGROUND COLOR: ORANGE  
SIGN AREA: 3.50 SQ. FT. COPY COLOR: BLACK  
BORDER TYPE: RECESSED MAJ COPY SERIES: C  
RECESS: 0.375" MAT'L: TO BE DETERMINED  
BORDER WIDTH: 0.375" RADII: 1.5"

NOTES:  
-Legend and border shall be direct applied  
non-reflective sheeting.  
-Background shall be Type VII reflective sheeting.

DIMENSIONS IN INCHES SPACINGS ARE TO START OF NEXT LETTER

Y FONT	LETTER SPACINGS												HT LEN			
3.0	L	Y	N	C	H	R	D									6.0
C	4.0	3.3	4.8	4.5	4.3	3.3	6.0	4.6	3.3	4.0						34.0

PROJ. REFERENCE NO. B-3182 SHEET NO. TCP-2

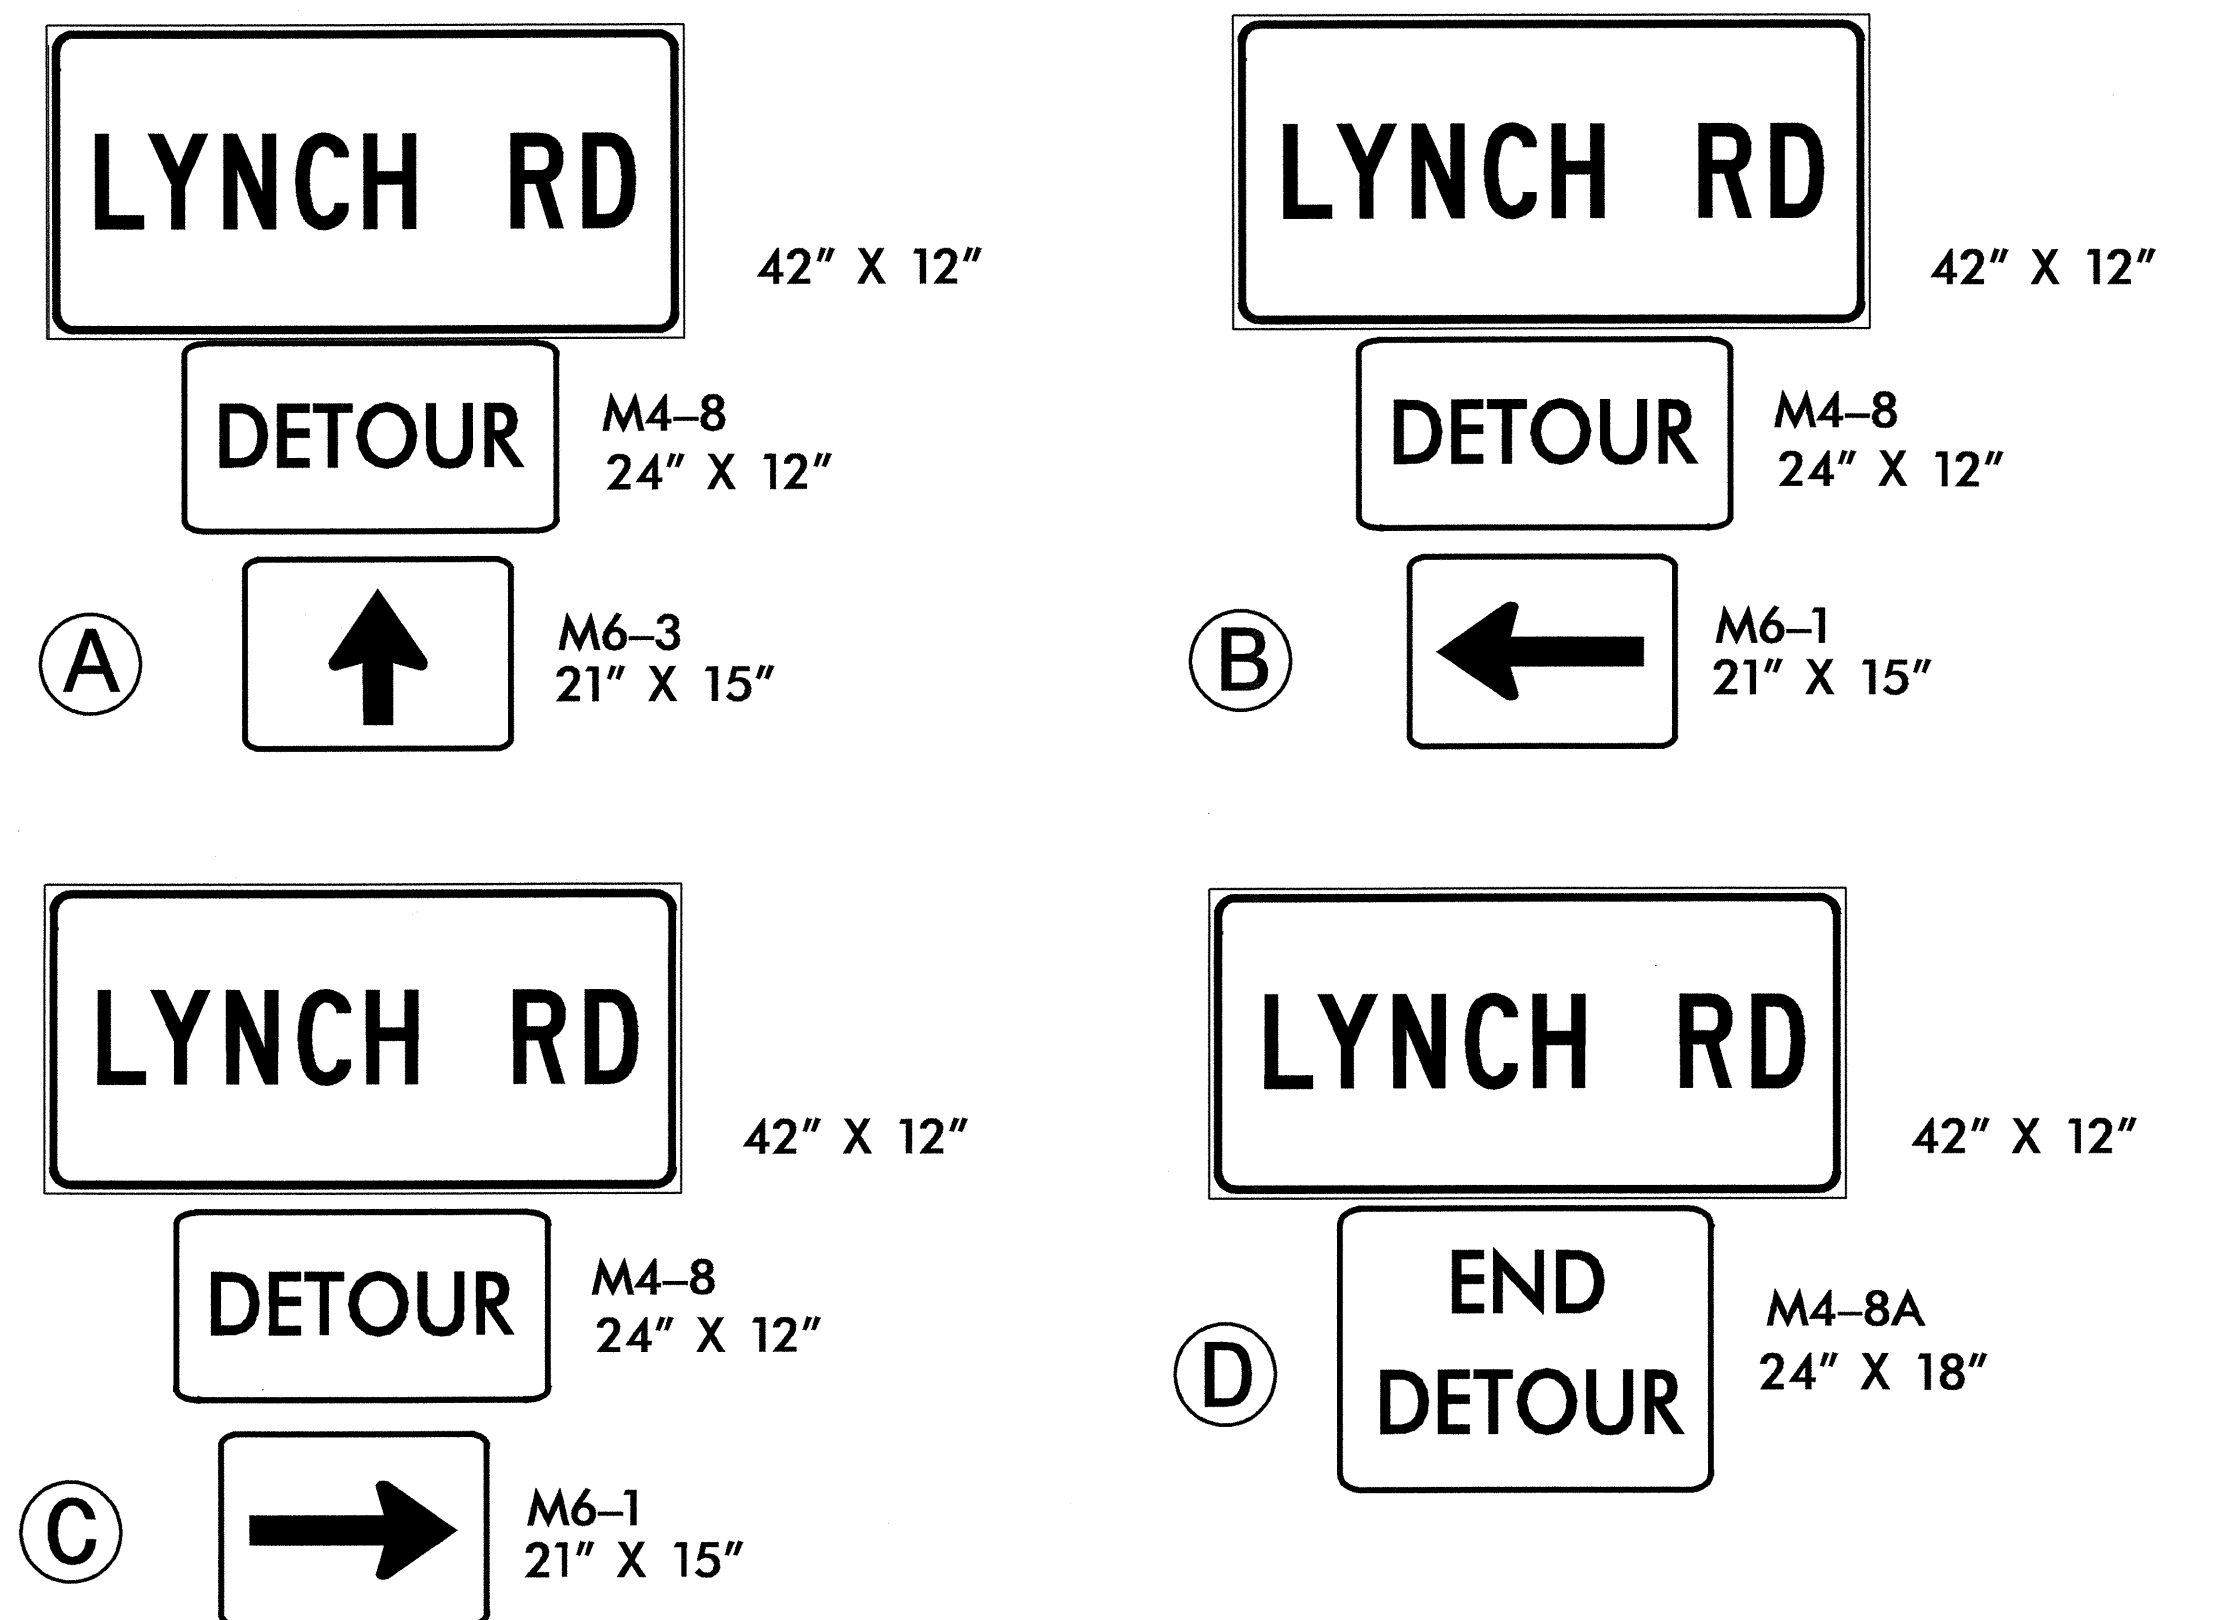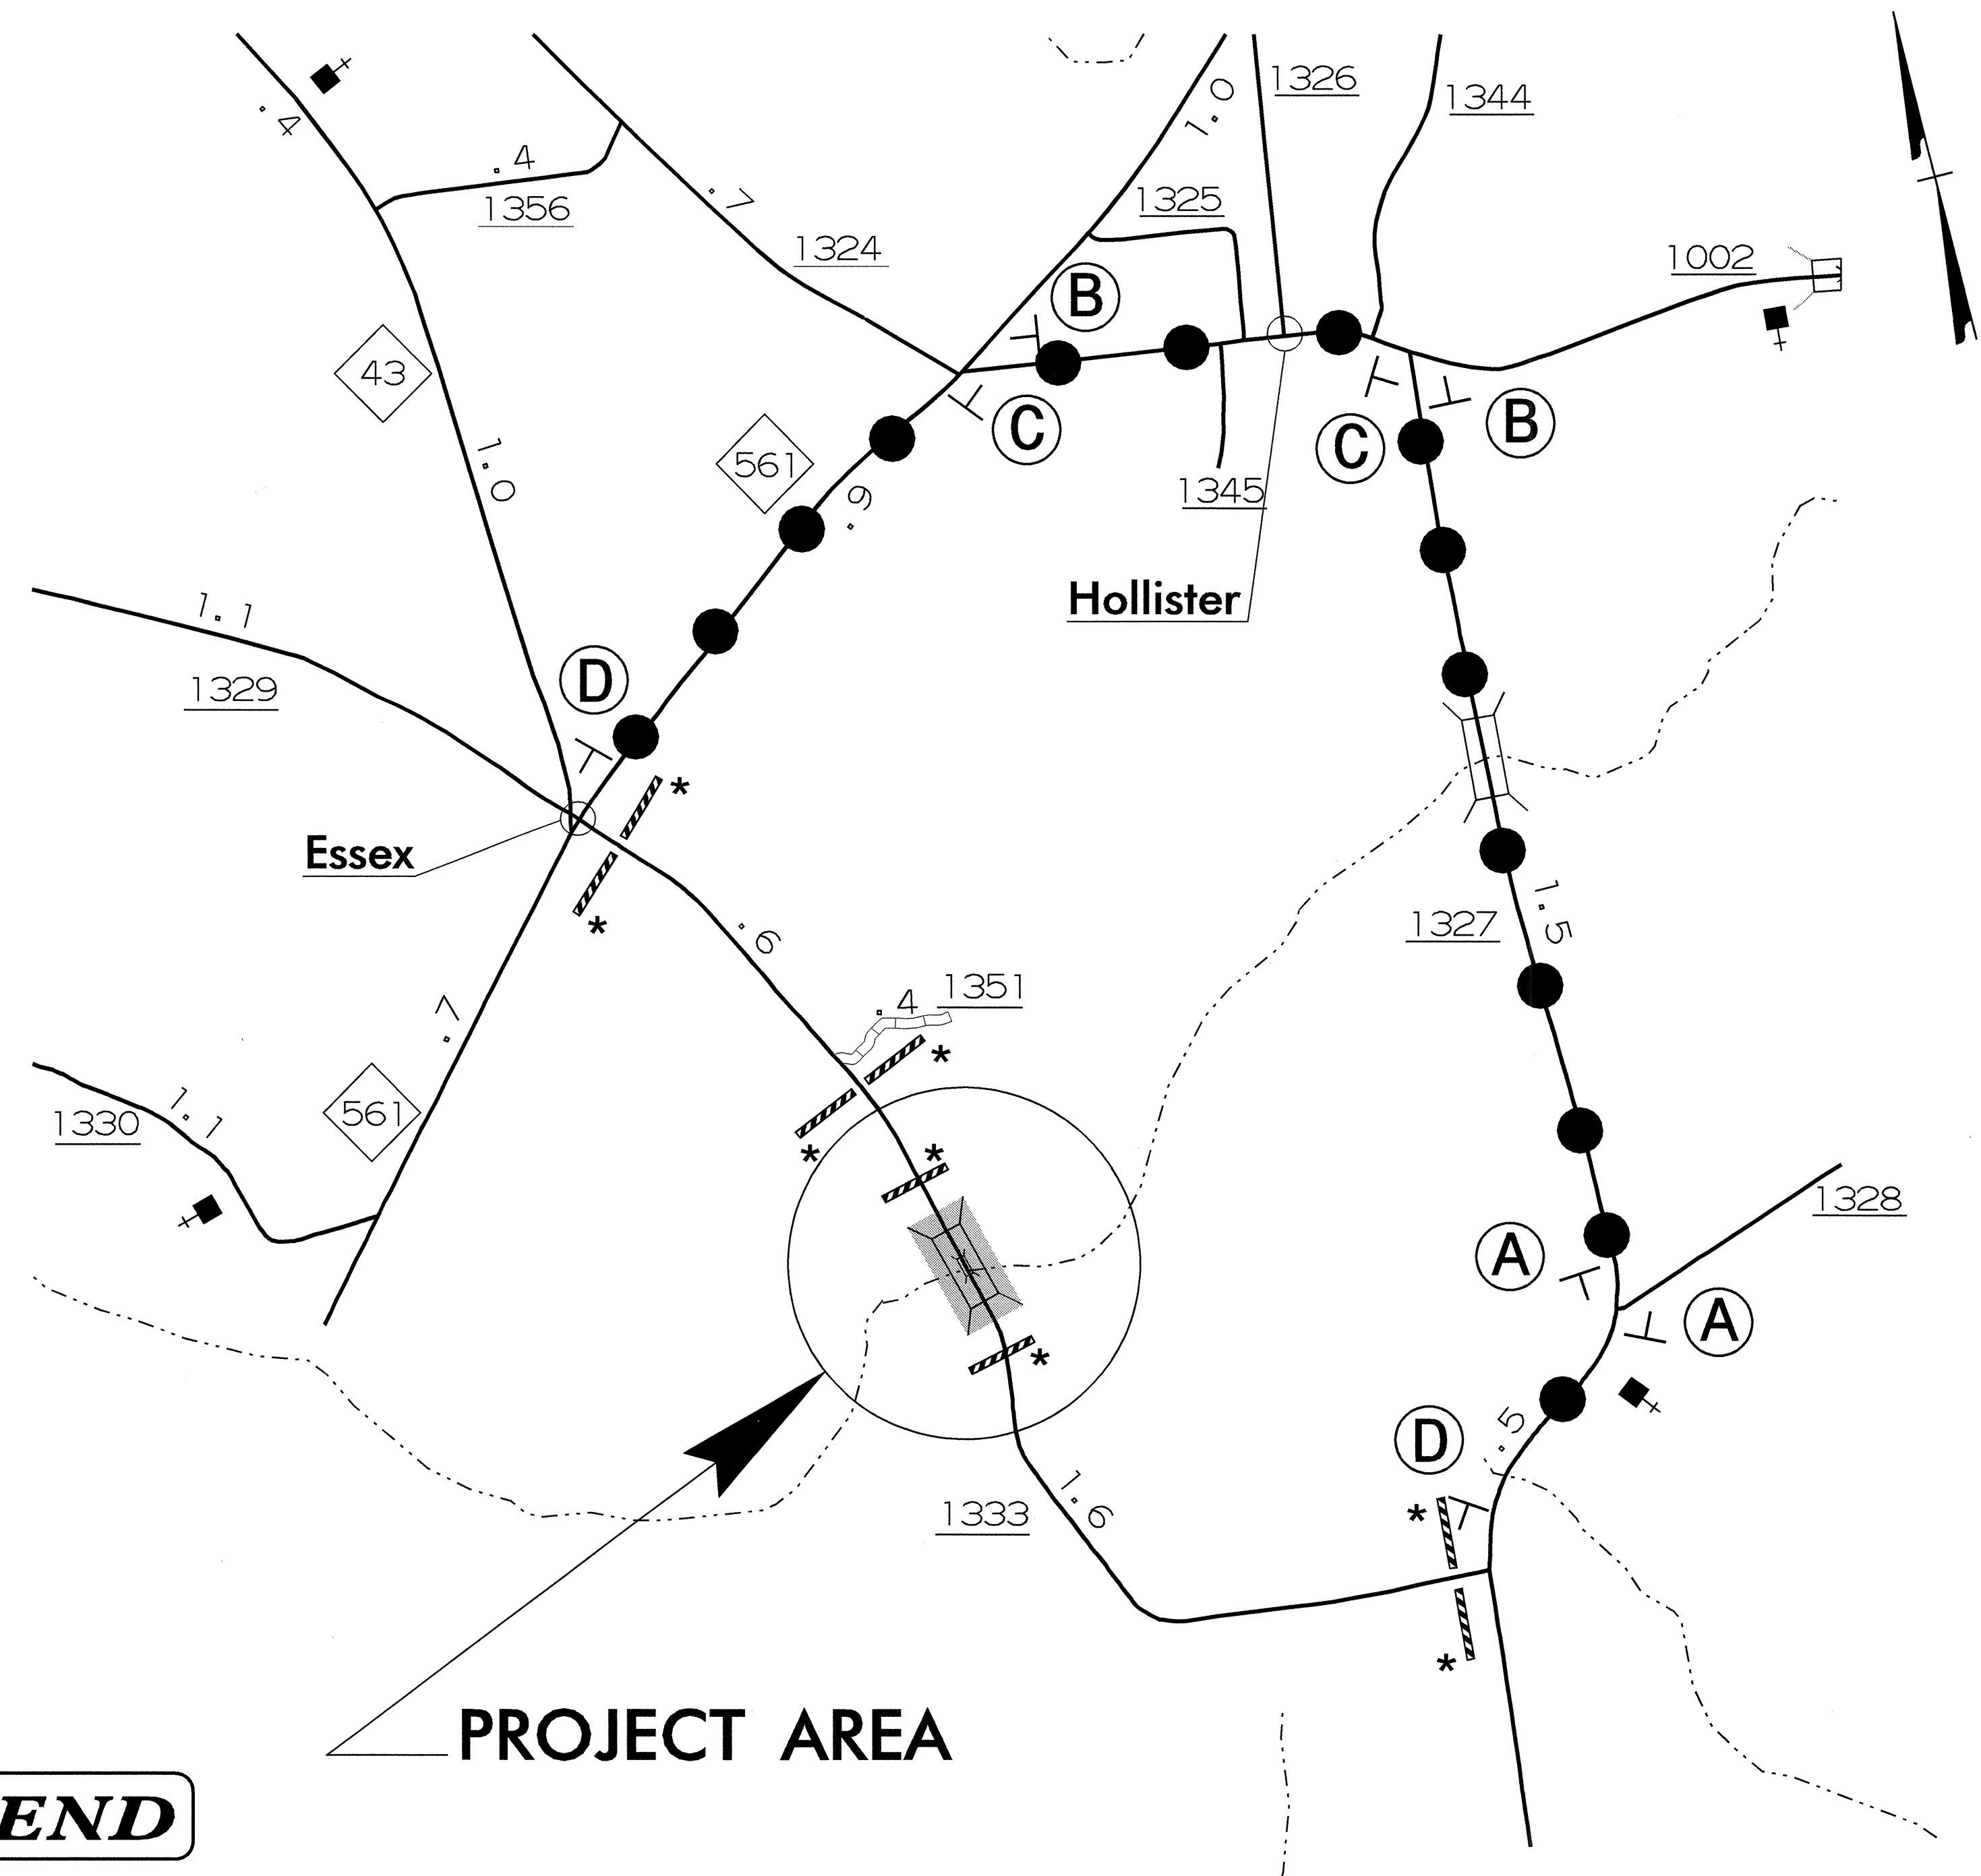

**LEGEND**

- GENERAL**
- NORTH ARROW
  - WORK AREA
  - DETOUR ROUTE
- TRAFFIC CONTROL DEVICES**
- TYPE III BARRICADE
  - STATIONARY SIGN

NOTE: ALL DETOUR SIGNS ARE BLACK ON ORANGE UNLESS OTHERWISE NOTED  
\* SEE ROADWAY STANDARD DRAWING NO. 1101.03, SHEET 1 OF 9, FOR TYPE III BARRICADE LOCATIONS, ADDITIONAL SIGNS MOUNTED ON TYPE III BARRICADES, AND ADDITIONAL WORK ZONE SIGNS.

APPROVED: [Signature] DATE: 13 DEC 04

**OFF-SITE DETOUR SIGNING**

SCALE: NONE  
DATE: AUGUST 2001  
DWG. BY: JLE  
DESIGN BY: JLE  
REVIEWED BY: JWG

SEAL: [Professional Engineer Seal for G. L. GETTIER, No. 8973, State of North Carolina]

REVISIONS

CADD FILE: B3182.TCP

13-DEC-2004 12:14 K:\TCP\B3182.dgn tgermiller AT TETC212233