



8/23/99

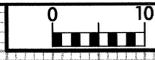


| | |
|-------------------------------|------------------|
| PROJ. REFERENCE NO. B-3182 | SHEET NO. X-5 |
|-------------------------------|------------------|


150 140 130 120 110 100 90 80 70 60 50 40 30 20 10 0 10 20 30 40 50 60 70 80 90 100 110 120 130 140 150

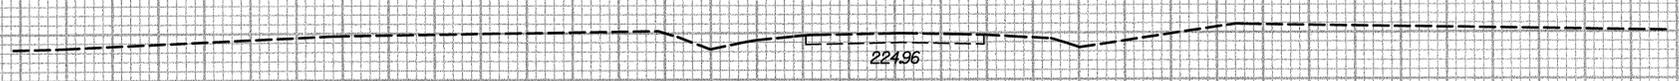

19+50.00

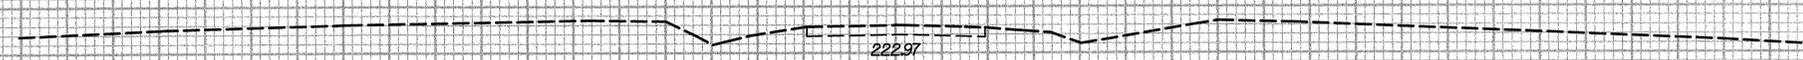

END CONST.
19+00.00

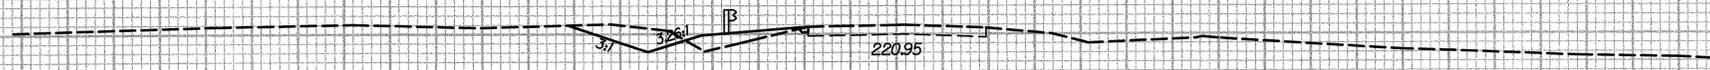

18+50.00

220

220

220

220

150 140 130 120 110 100 90 80 70 60 50 40 30 20 10 0 10 20 30 40 50 60 70 80 90 100 110 120 130 140 150

10/15/2004
 R:\B-3182\Roadway\Xsc\B3182_FDY_xp1.dgn
 2:44:16 PM