



8/23/99


150 140 130 120 110 100 90 80 70 60 50 40 30 20 10 0 10 20 30 40 50 60 70 80 90 100 110 120 130 140 150

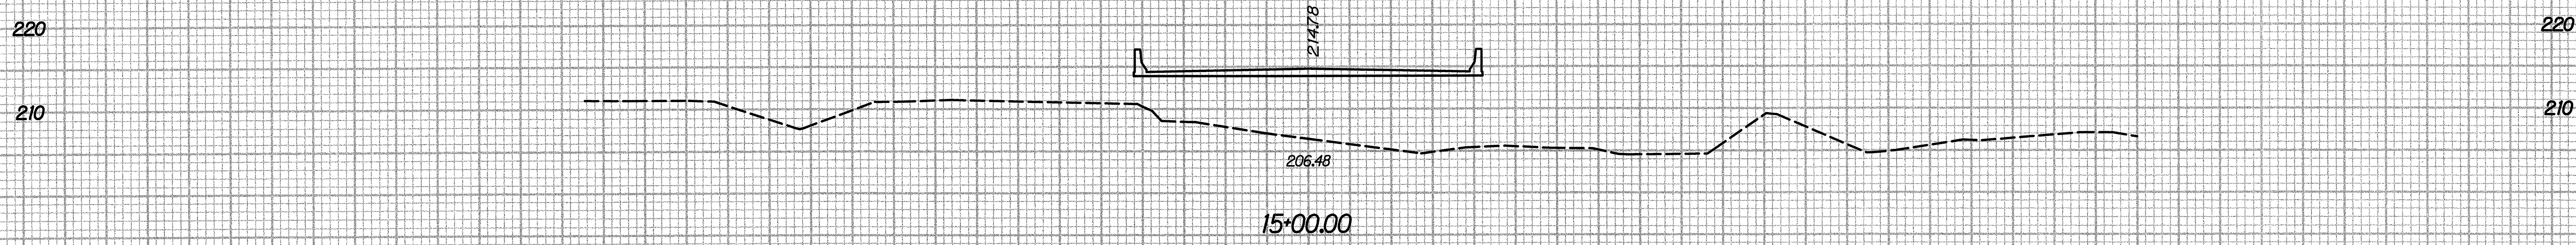


BEGIN BRIDGE
STA. 14+70.00

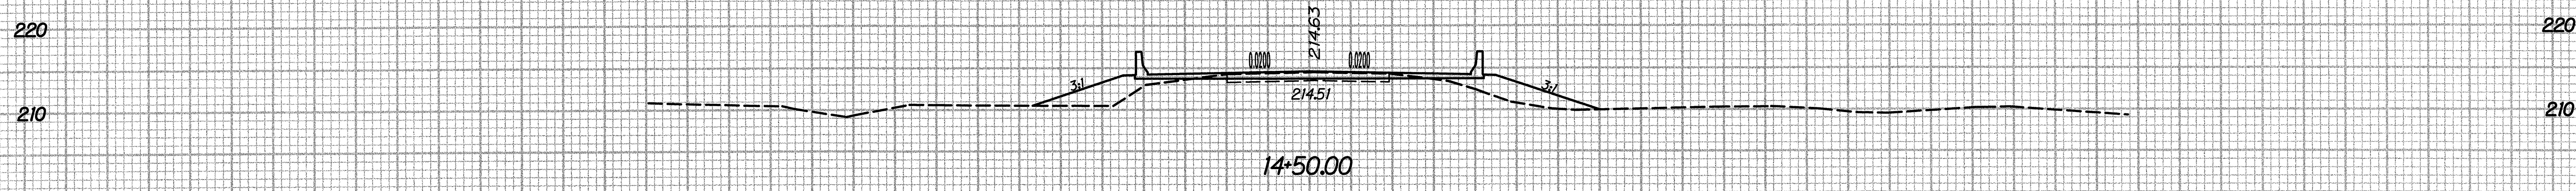

BEGIN APPROACH SLAB
STA. 14+46.00

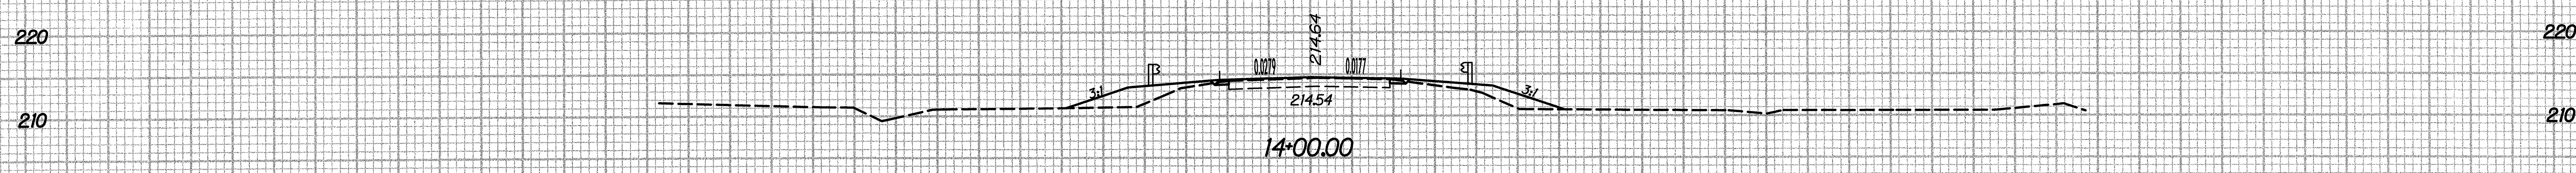

BEGIN PROJECT
13+60.00

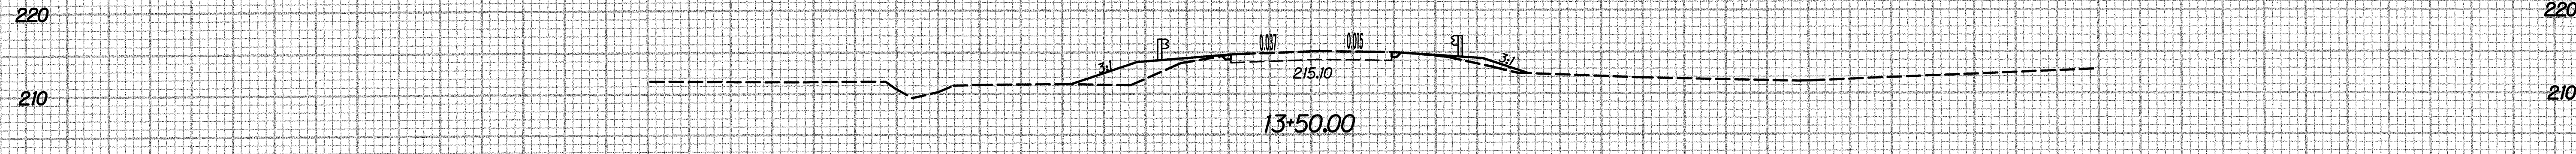

13+00.00

150 140 130 120 110 100 90 80 70 60 50 40 30 20 10 0 10 20 30 40 50 60 70 80 90 100 110 120 130 140 150

10/15/2004
R:\B\3182\Roadway\Xsc\B3182_FDY_xpl.dgn