

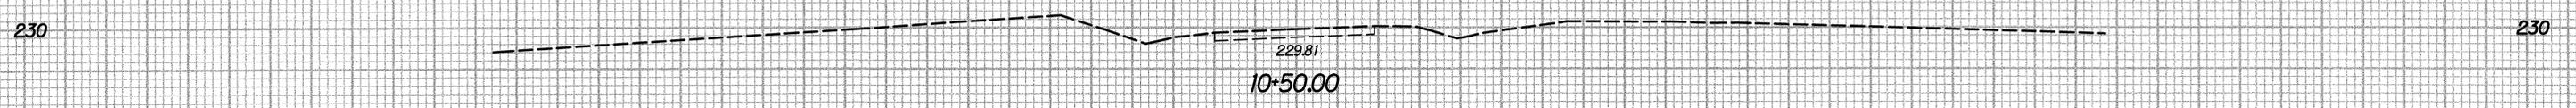
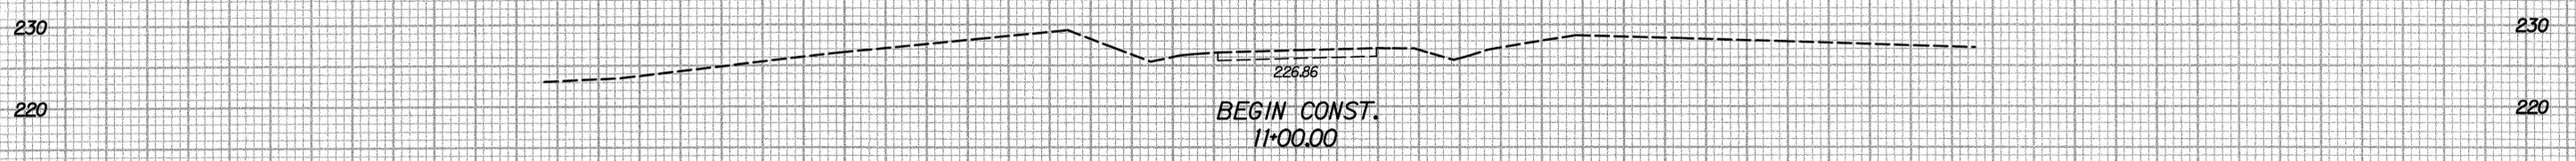
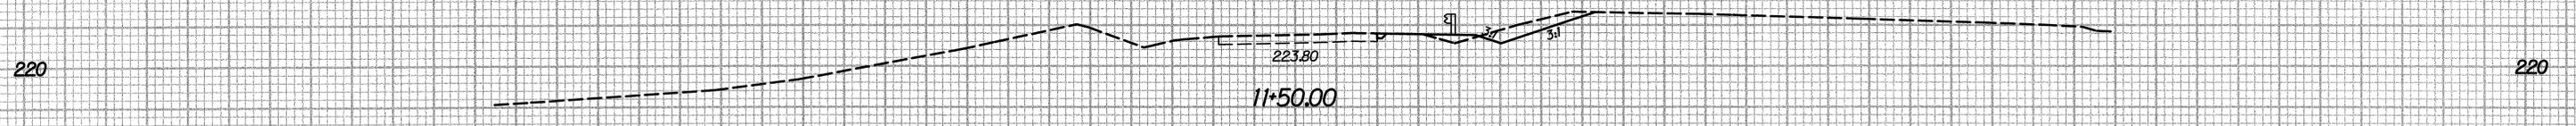


8/23/99

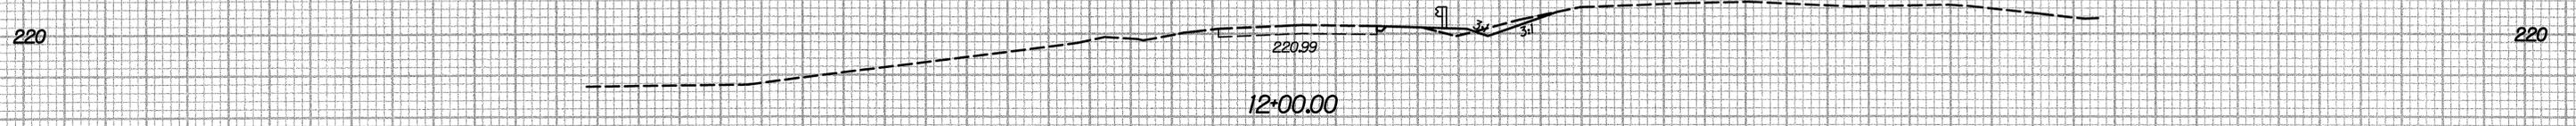

PROJ. REFERENCE NO. B-3182	SHEET NO. X-2
-------------------------------	------------------

150 140 130 120 110 100 90 80 70 60 50 40 30 20 10 0 10 20 30 40 50 60 70 80 90 100 110 120 130 140 150

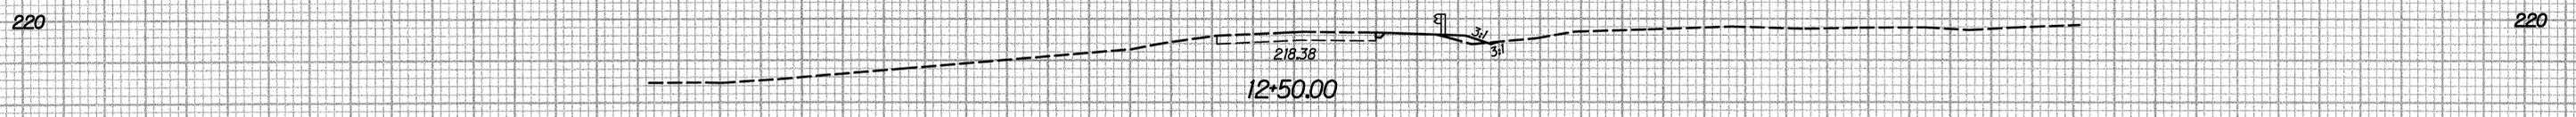

150 140 130 120 110 100 90 80 70 60 50 40 30 20 10 0 10 20 30 40 50 60 70 80 90 100 110 120 130 140 150

10/15/2004  
12:43:58  
\\p0dway\Xsc\B3182\_RDY\_xp1.dgn