


TIP PROJECT: B-3496

CONTRACT: C200889

T.I.P. NO.	SHEET NO.
B-3496	UO-1

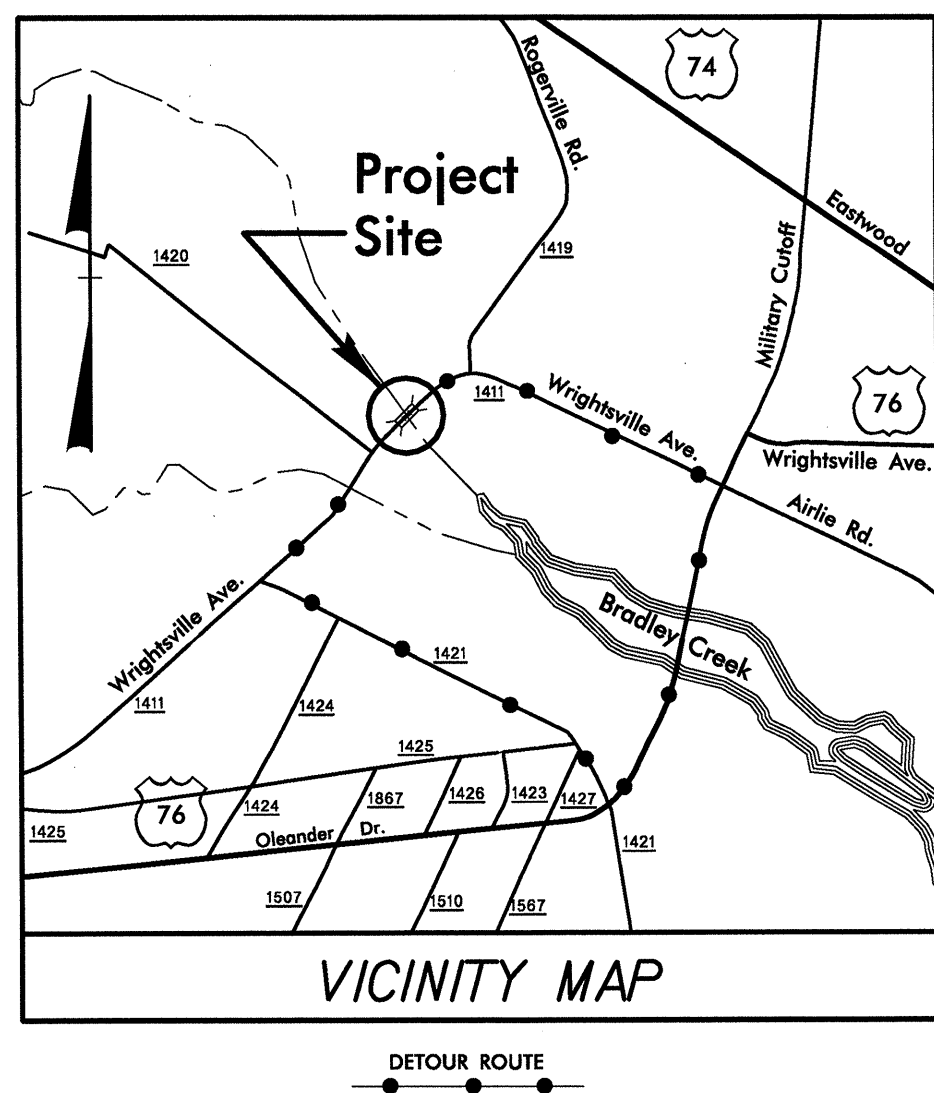

STATE OF NORTH CAROLINA  
DIVISION OF HIGHWAYS


---

## UTILITIES BY OTHERS NEW HANOVER COUNTY

---

**LOCATION: BRIDGE No. 10 OVER BRADLEY CREEK  
ON SR 1411 IN WILMINGTON**

**TYPE OF WORK: UTILITIES RELOCATION**

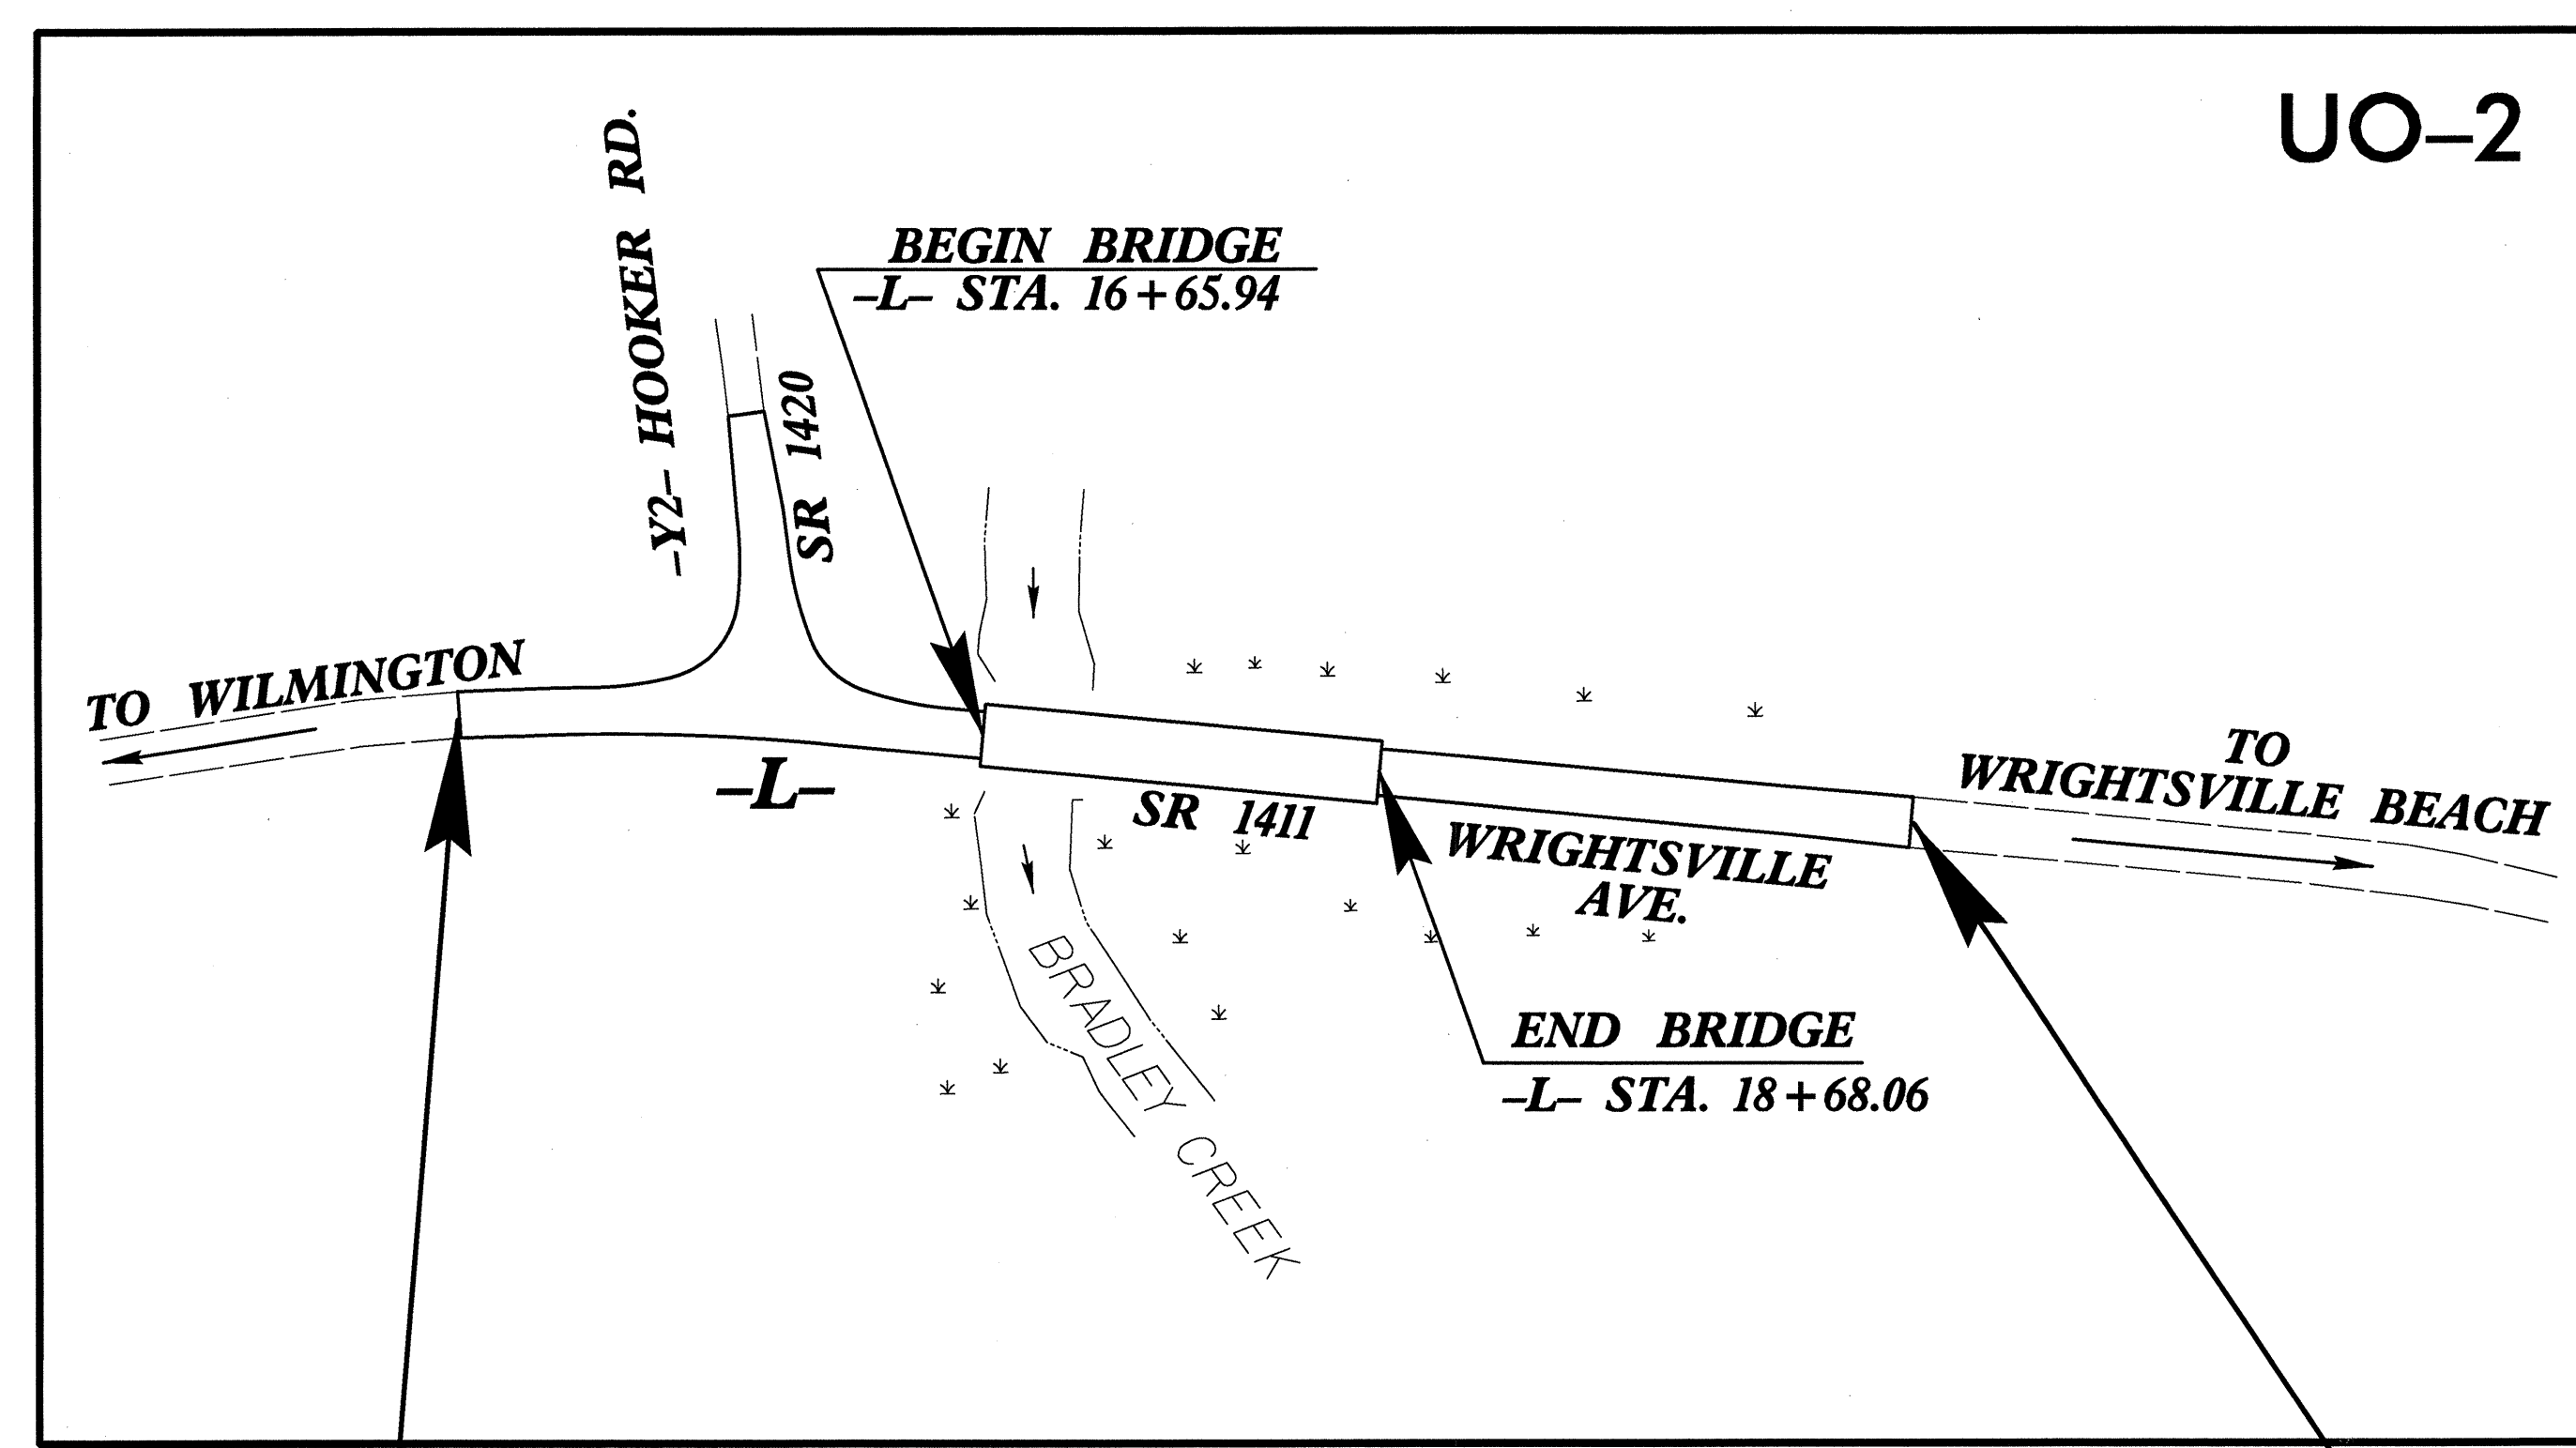

**STA. 14+00.00 -L- BEGIN STATE PROJ. 8.2251101**  
**STA. 14+00.00 -L- BEGIN F.A. PROJ. BRSTP-1411(5)**

**STA. 22+00.00 -L- END STATE PROJ. 8.2251101**  
**STA. 22+00.00 -L- END F.A. PROJ. BRSTP-1411(5)**

THIS PROJECT IS WITHIN THE MUNICIPAL BOUNDARIES OF WILMINGTON.

INDEX OF SHEETS	
SHEET NO.	DESCRIPTION
UO-1	TITLE SHEET
UO-2	UTILITY BY OTHERS PLAN SHEET(S)

UTILITY OWNERS ON PROJECT
(1) PROGRESS ENERGY
(2) BELL SOUTH TELECOMMUNICATIONS, INC.
(3) CITY OF WILMINGTON (WATER MAIN)
(4)
(5)

SEAL

Prepared in the Office of:

**EARTH TECH**

701 Corporate Center Drive, Suite 475  
Raleigh, NC 27607  
(919) 854-6200 - (919) 854-6259(FAX)

---

FOR:  
**DIVISION OF HIGHWAYS  
DESIGN SERVICES  
UTILITY SECTION**

1591 MAIL SERVICES CENTER  
RALEIGH, NC 27699-1591  
PHONE (919) 259-4128  
FAX (919) 259-4119

g:\73289\_B3496\Plots\ub083496.fsh  
07/28/2004 09:53:03 AM