

PROJECT REFERENCE NO.		SHEET NO.	
B-3682 & W-3413		11	
R/W SHEET NO.			
ROADWAY DESIGN ENGINEER		HYDRAULICS ENGINEER	
INCOMPLETE PLANS DO NOT USE FOR R/W ACQUISITION PRELIMINARY PLANS DO NOT USE FOR CONSTRUCTION			


8/17/99

REVISIONS

MATCHLINE - L - STA. 121+00.00 SEE SHEET 10



STA 127+09.46 -L- END STATE PROJECT 8.7326024
 STA 127+09.46 -L- END F.A. PROJECT STP-1423 (2)

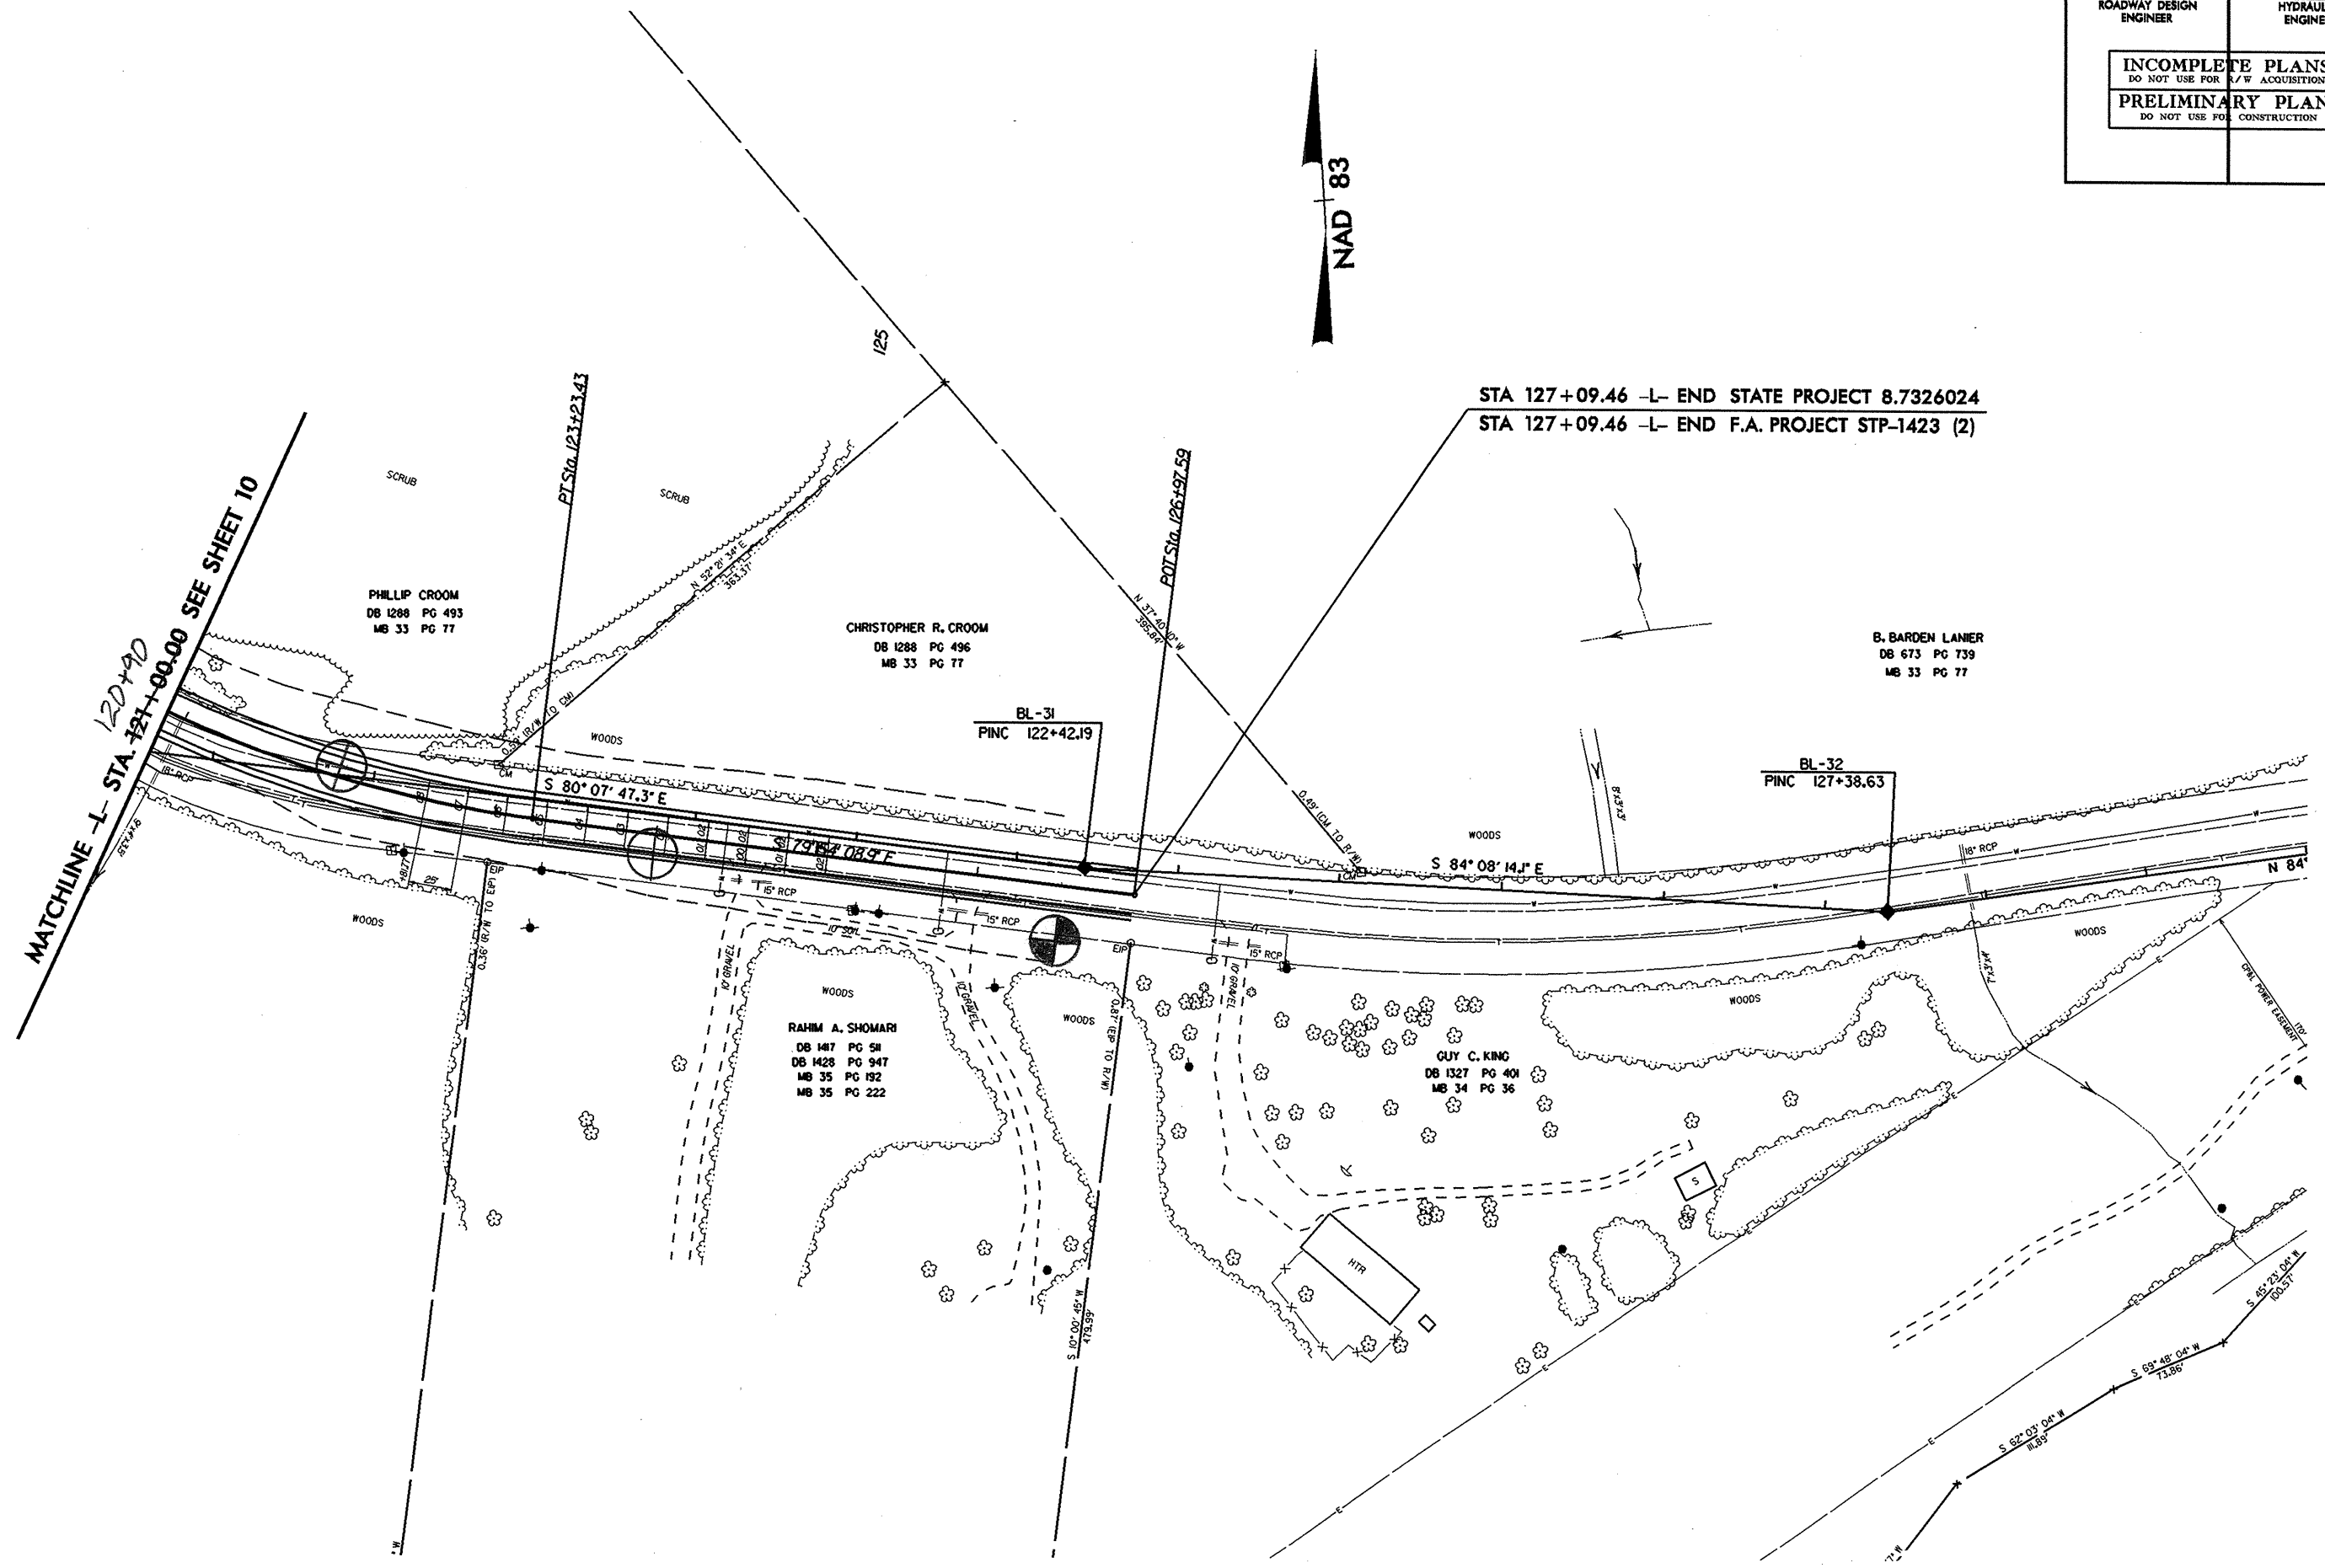

 TIME *****

