



8/23/99

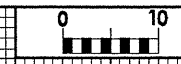

PROJ. REFERENCE NO. B3682/W3413 SHEET NO. X-23

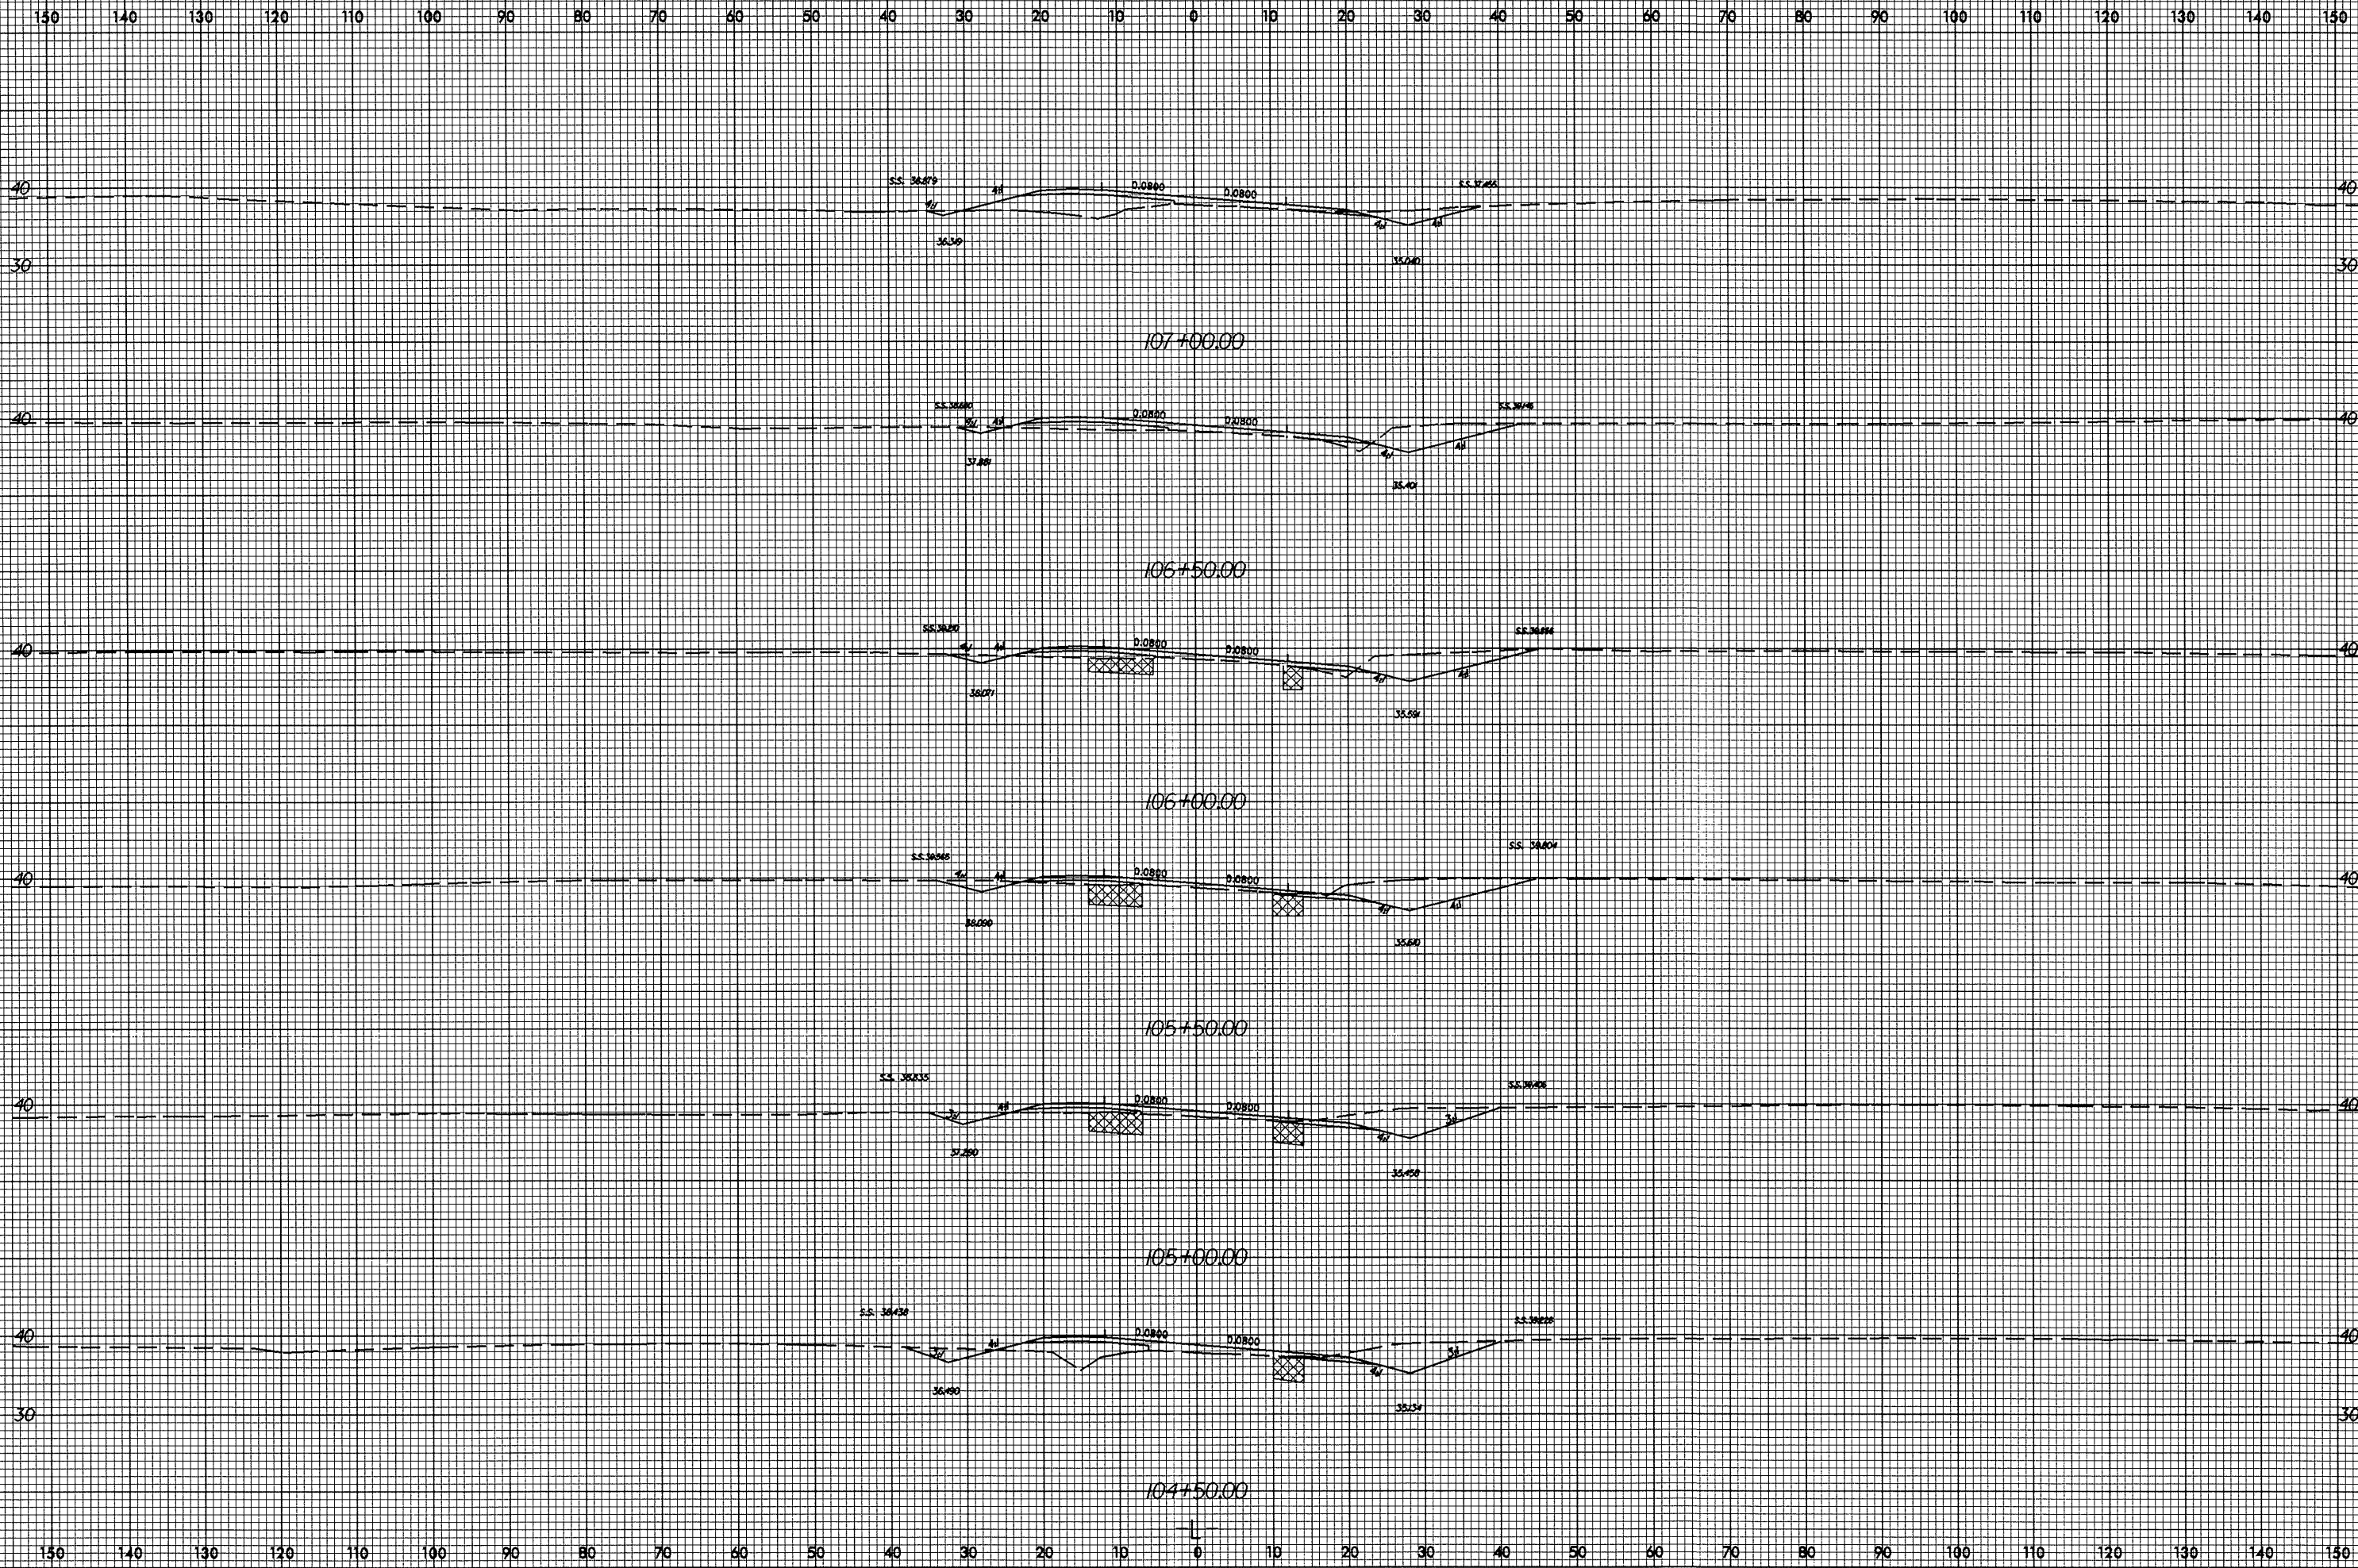

26-JAN-2005 09:51
P:\XSC\B3682\10-2051
A\uck AT 10283051