



8/23/99

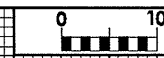

PROJ. REFERENCE NO. B3682/W3413	SHEET NO. X-19
------------------------------------	-------------------

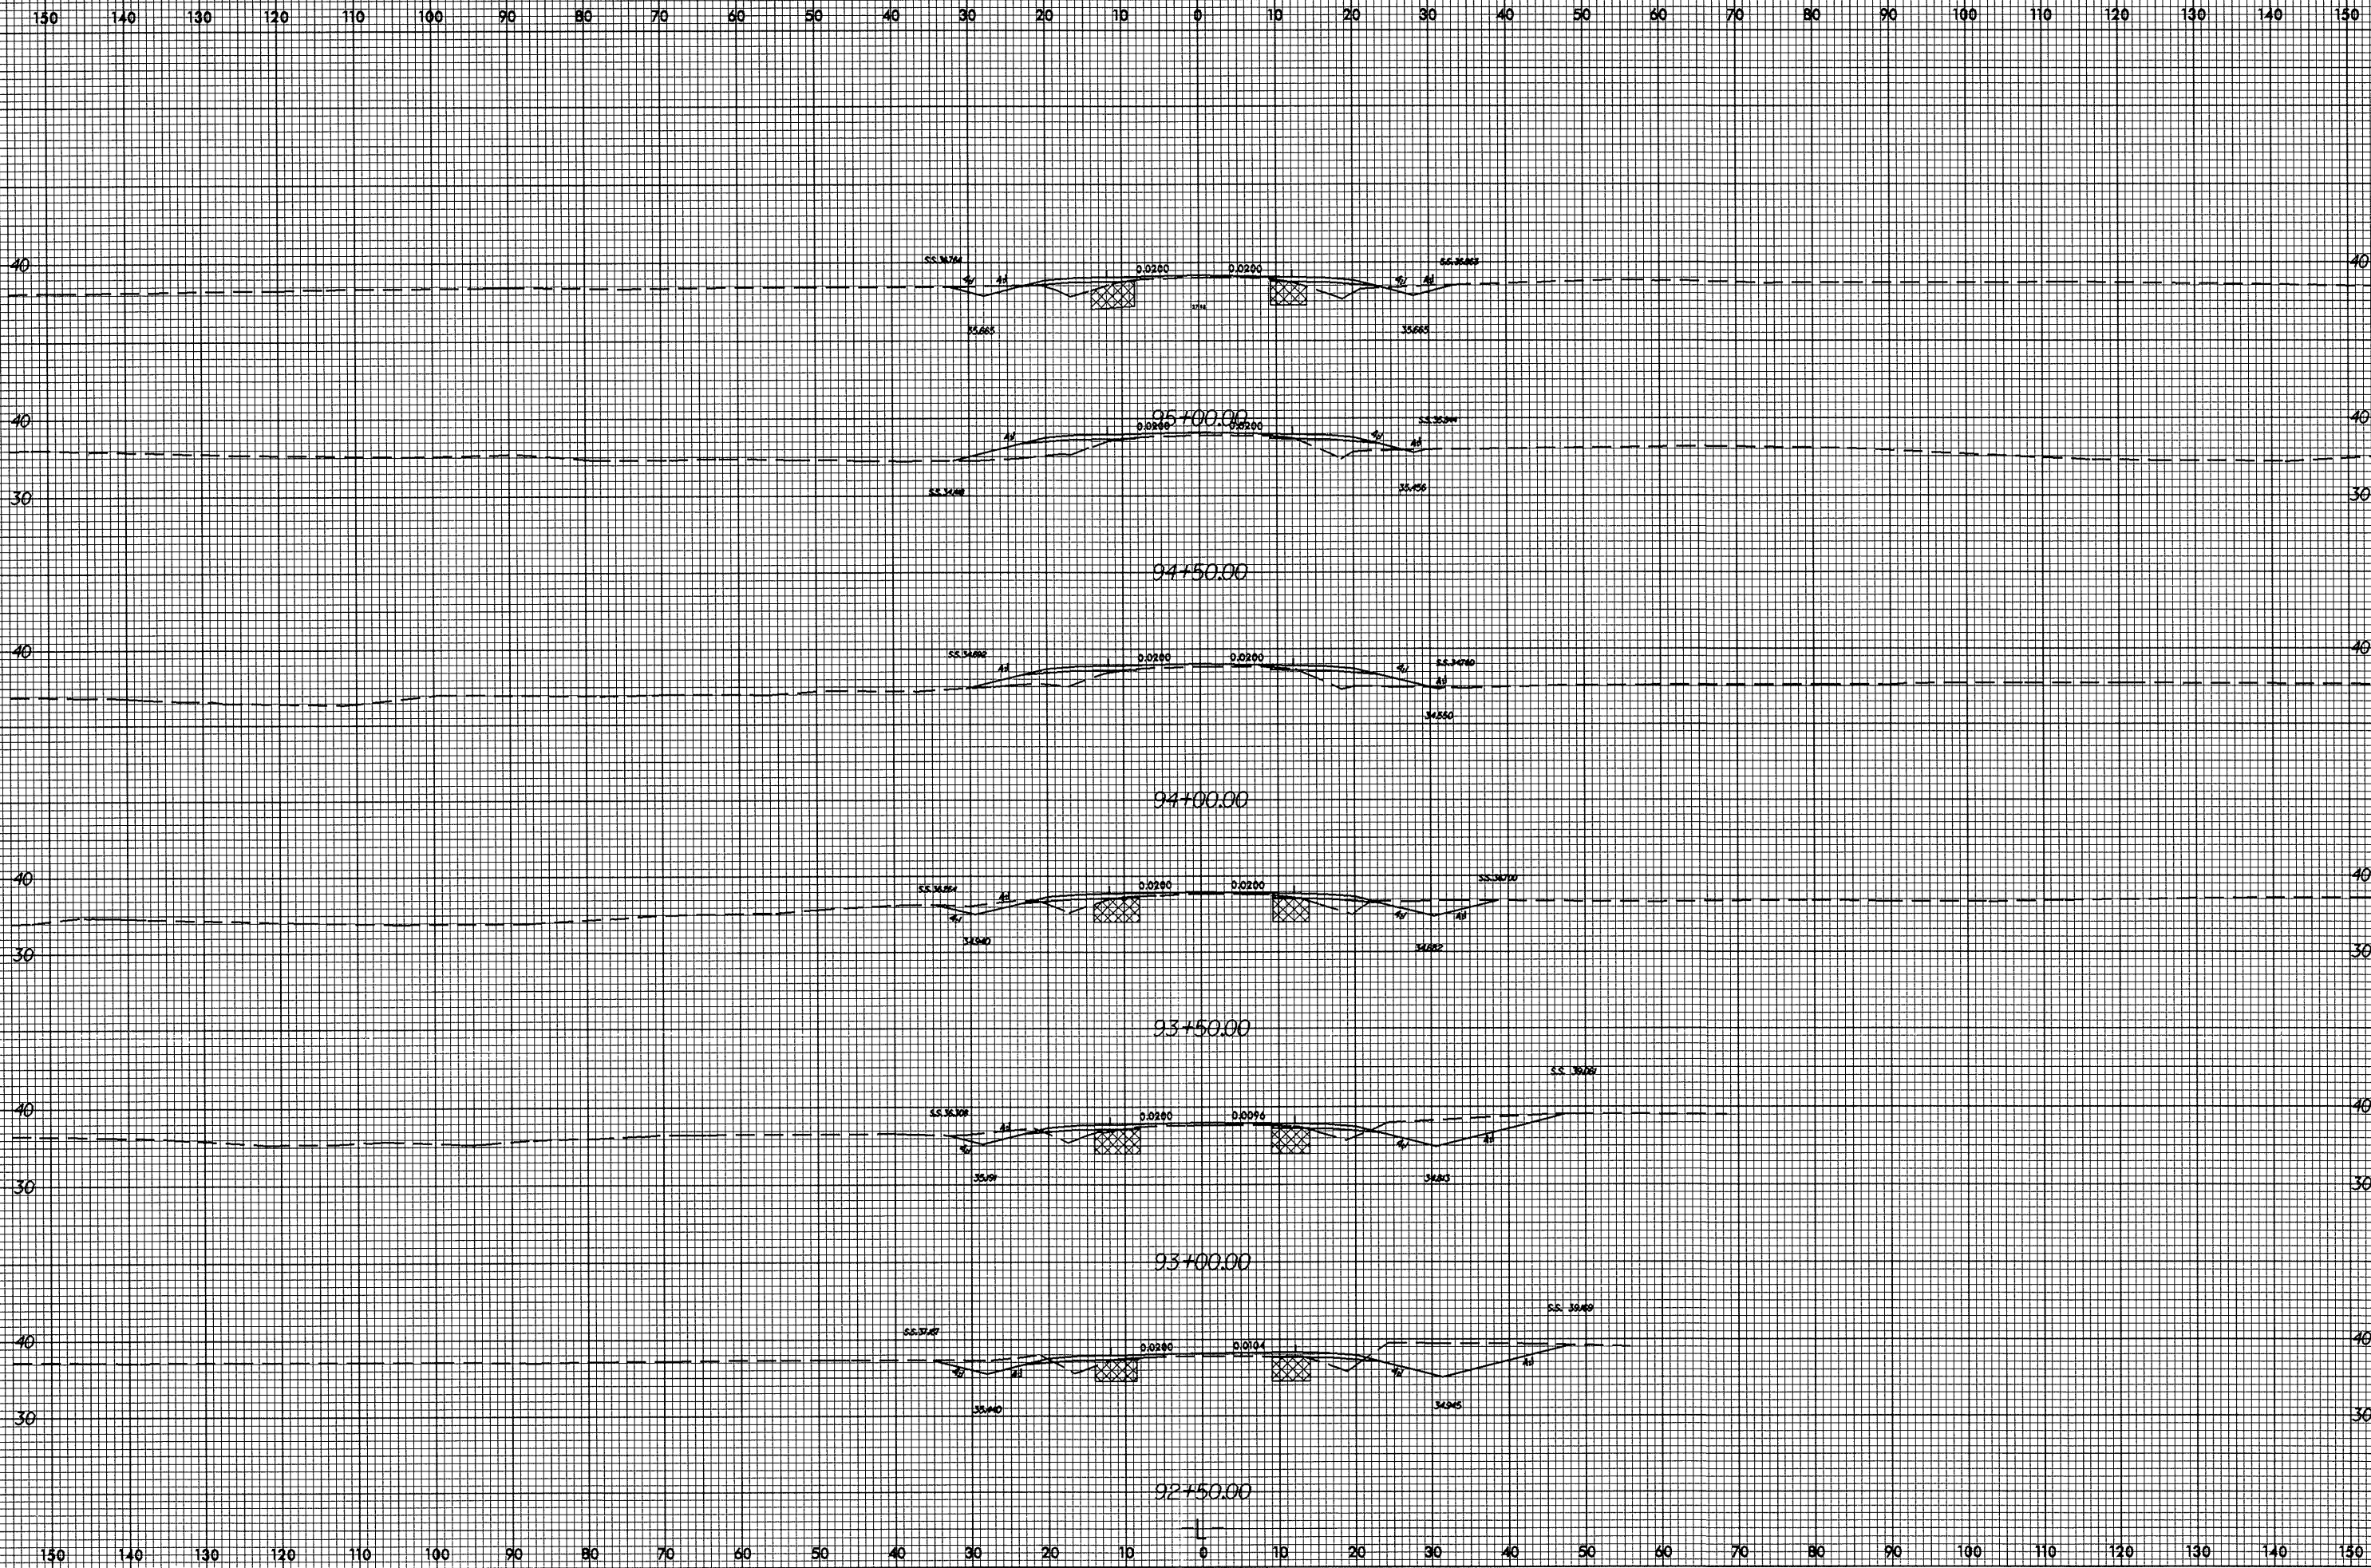

26-JAN-2005 08:49
 P:\XSC\B3682-W3413\02081
 Falck