
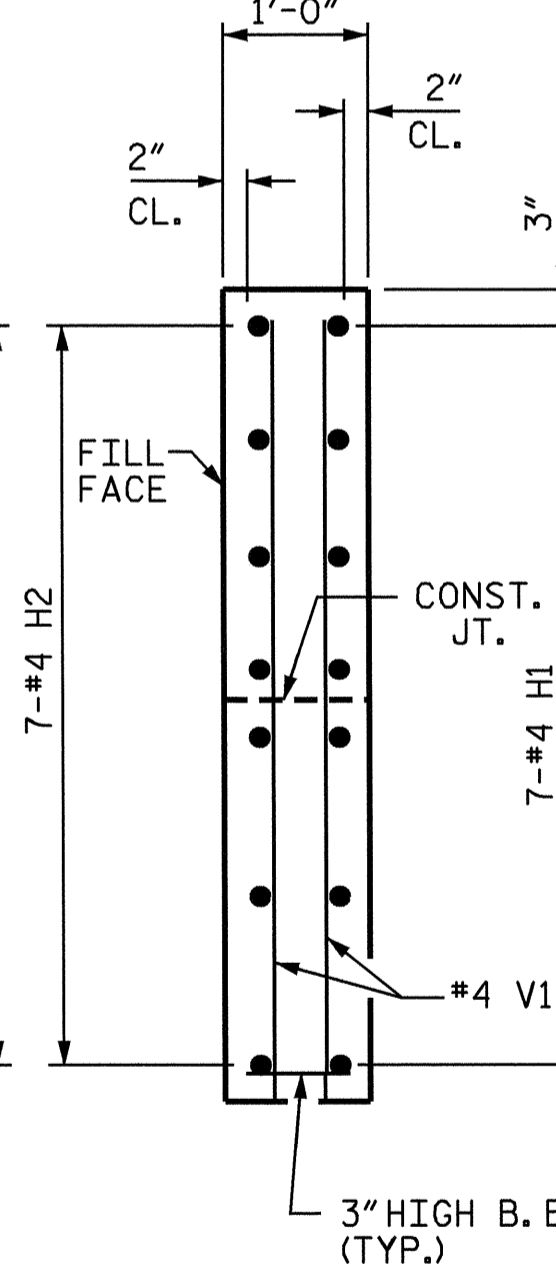
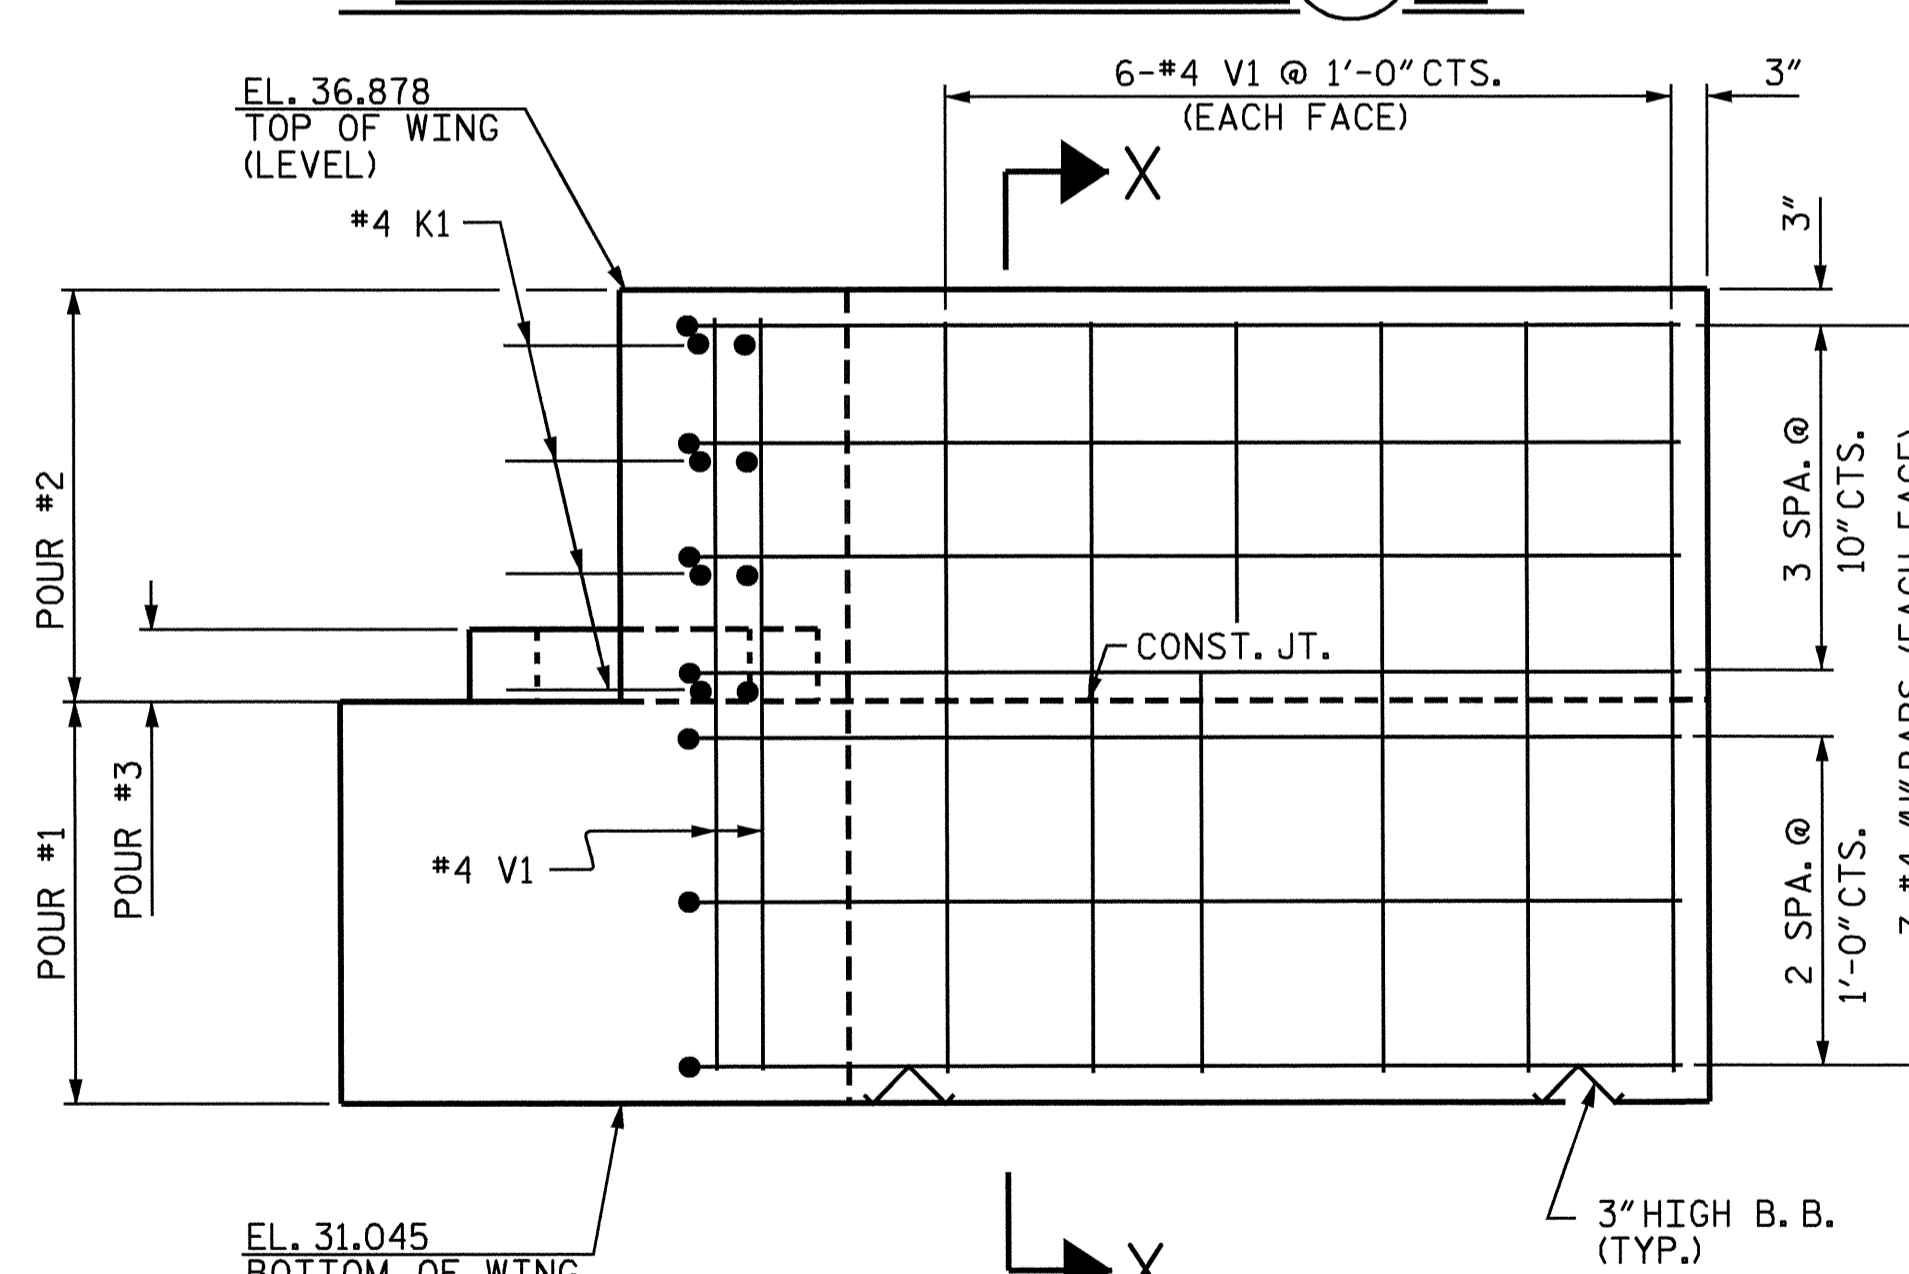
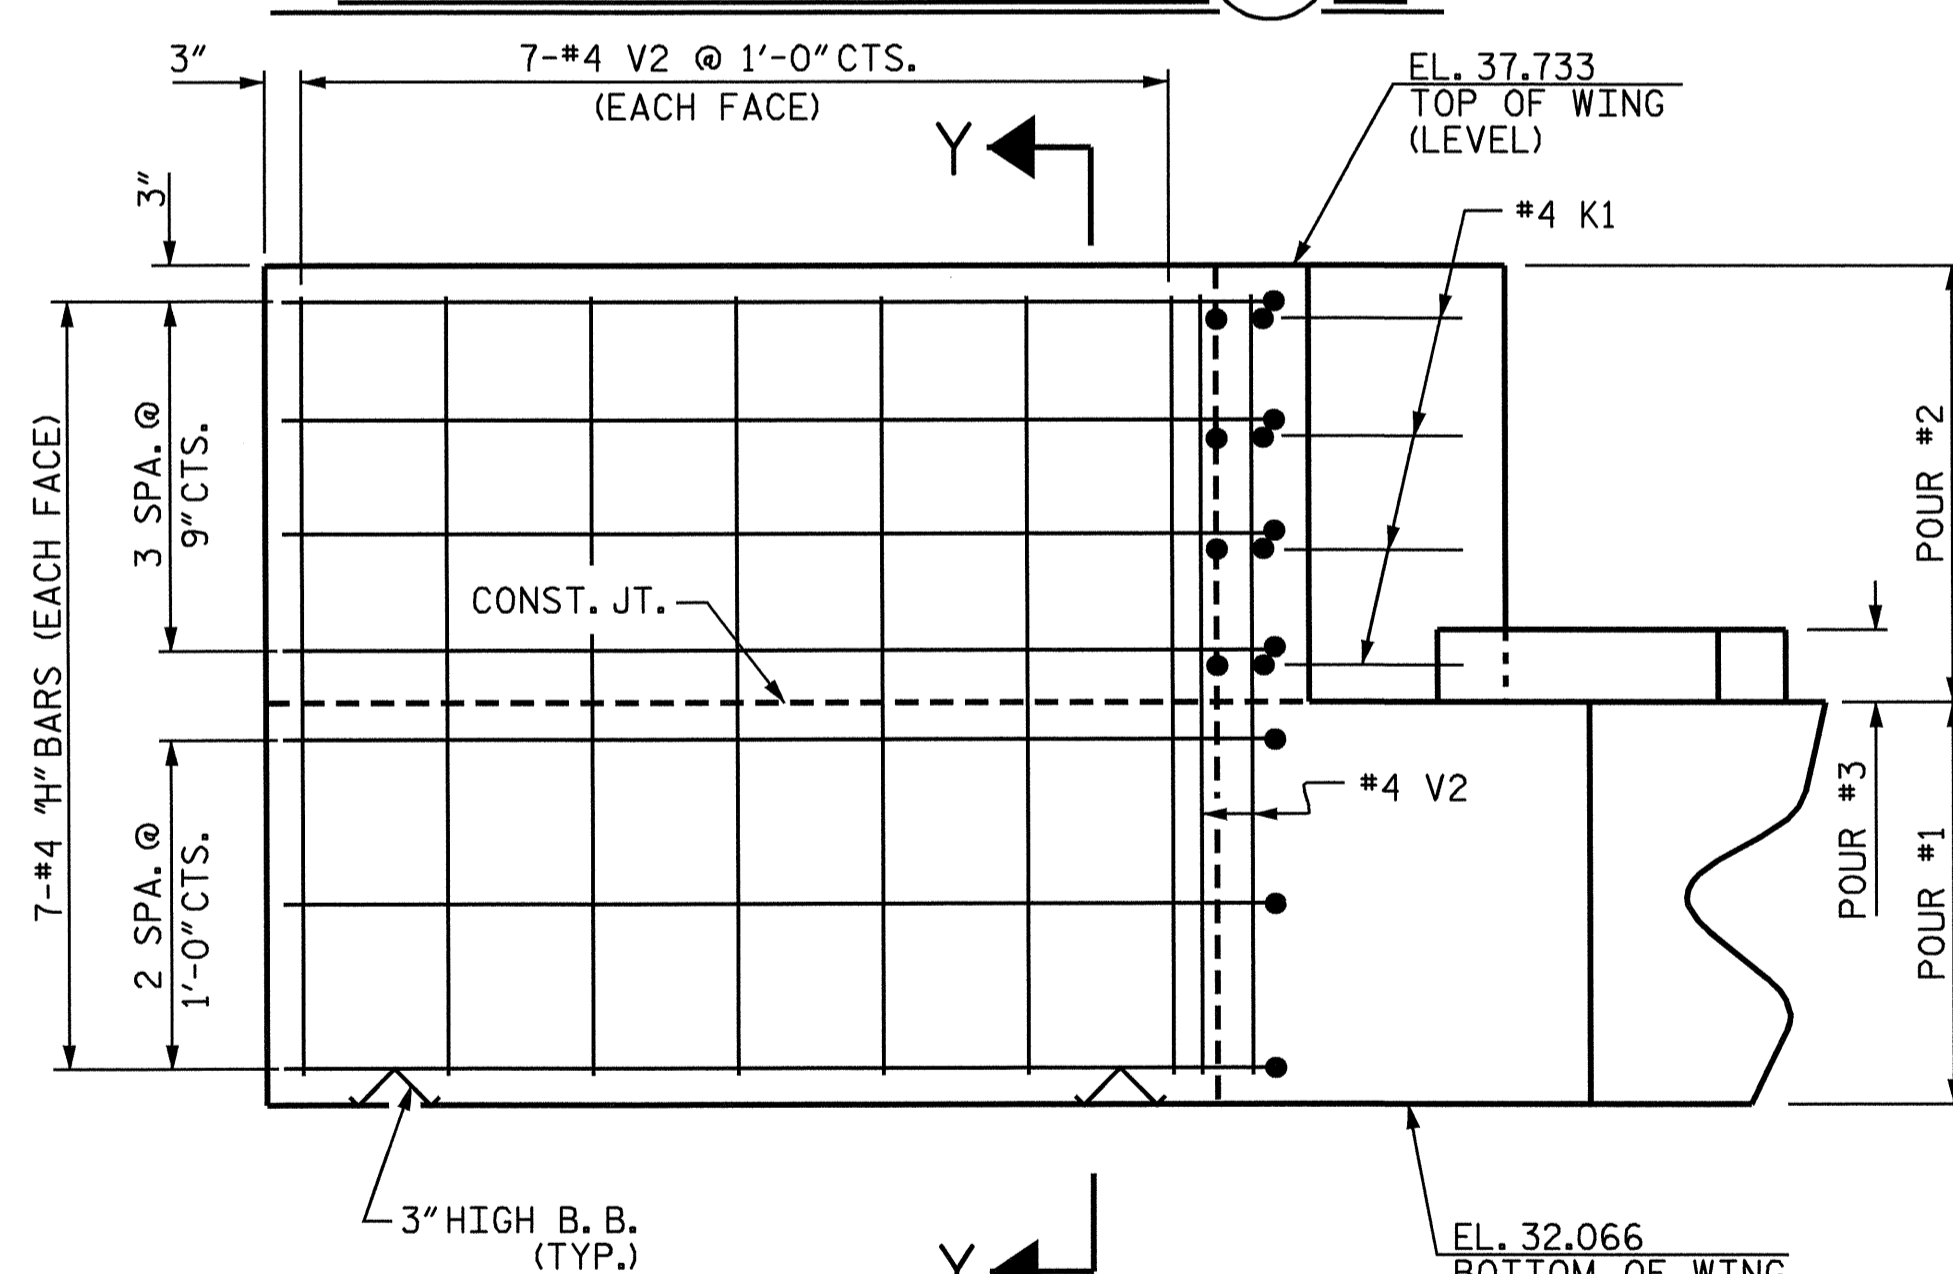


PLAN OF LEFT WING (W1)

PLAN OF RIGHT WING (W2)

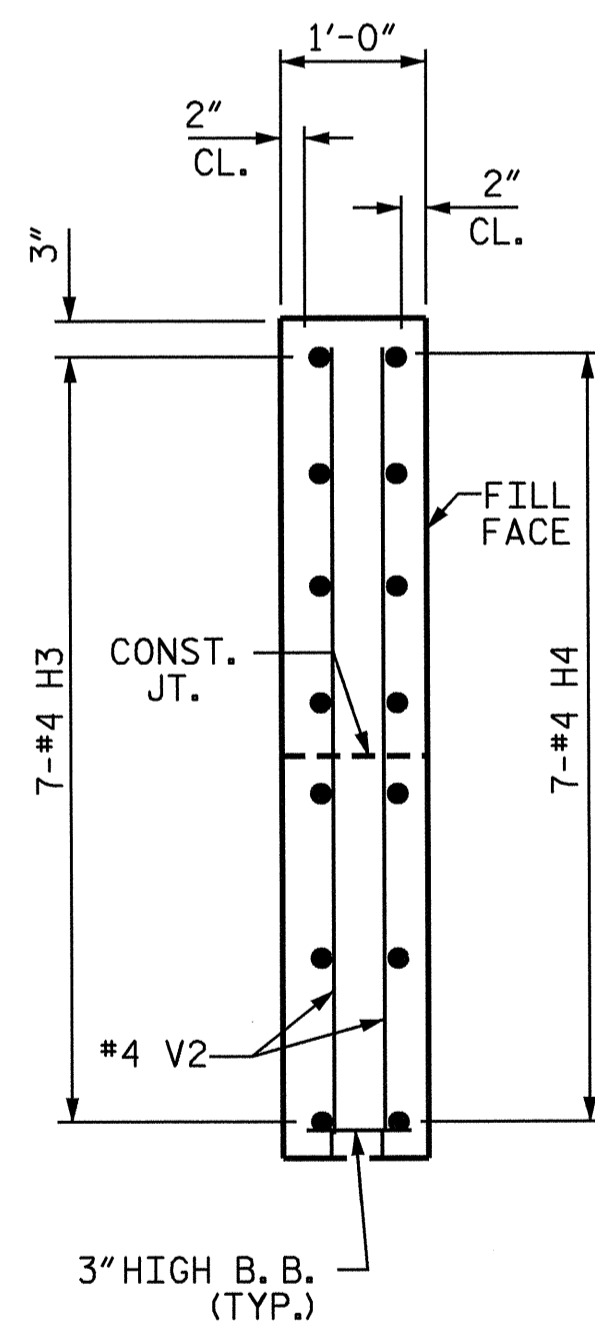

SECTION Y-Y

ELEVATION OF LEFT WING (W1)


ELEVATION OF RIGHT WING (W2)

SECTION X-X

PROJECT NO. B-3685
 PITT COUNTY
 STATION: 17+47.50 -L-

SHEET 2 OF 3

STATE OF NORTH CAROLINA
 DEPARTMENT OF TRANSPORTATION
 RALEIGH
 SUBSTRUCTURE
 END BENT #2

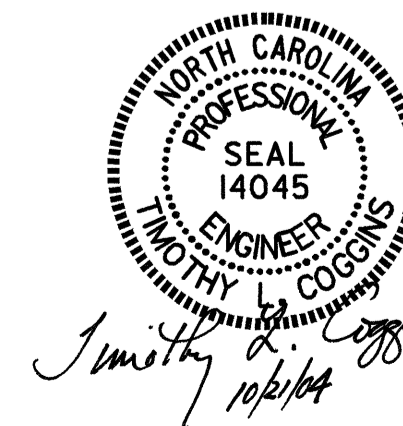

DRAWN BY: PEGGY ADKINS DATE: 4-04
 CHECKED BY: T. AVERETTE DATE: 5-04

21-OCT-2004 15:25
 W:\squadr\B3685\adkins\Microstation\B3685_SD_EB2_01.dgn
 padkins

| REVISIONS | | | | | | SHEET NO. |
|-----------|-----|-------|-----|-----|-------|--------------|
| NO. | BY: | DATE: | NO. | BY: | DATE: | S-21 |
| 1 | | | 3 | | | TOTAL SHEETS |
| 2 | | | 4 | | | 27 |