



**PLAN OF SPAN "A" & "C"**  
 SPAN A SHOWN  
 SPAN C SIMILAR

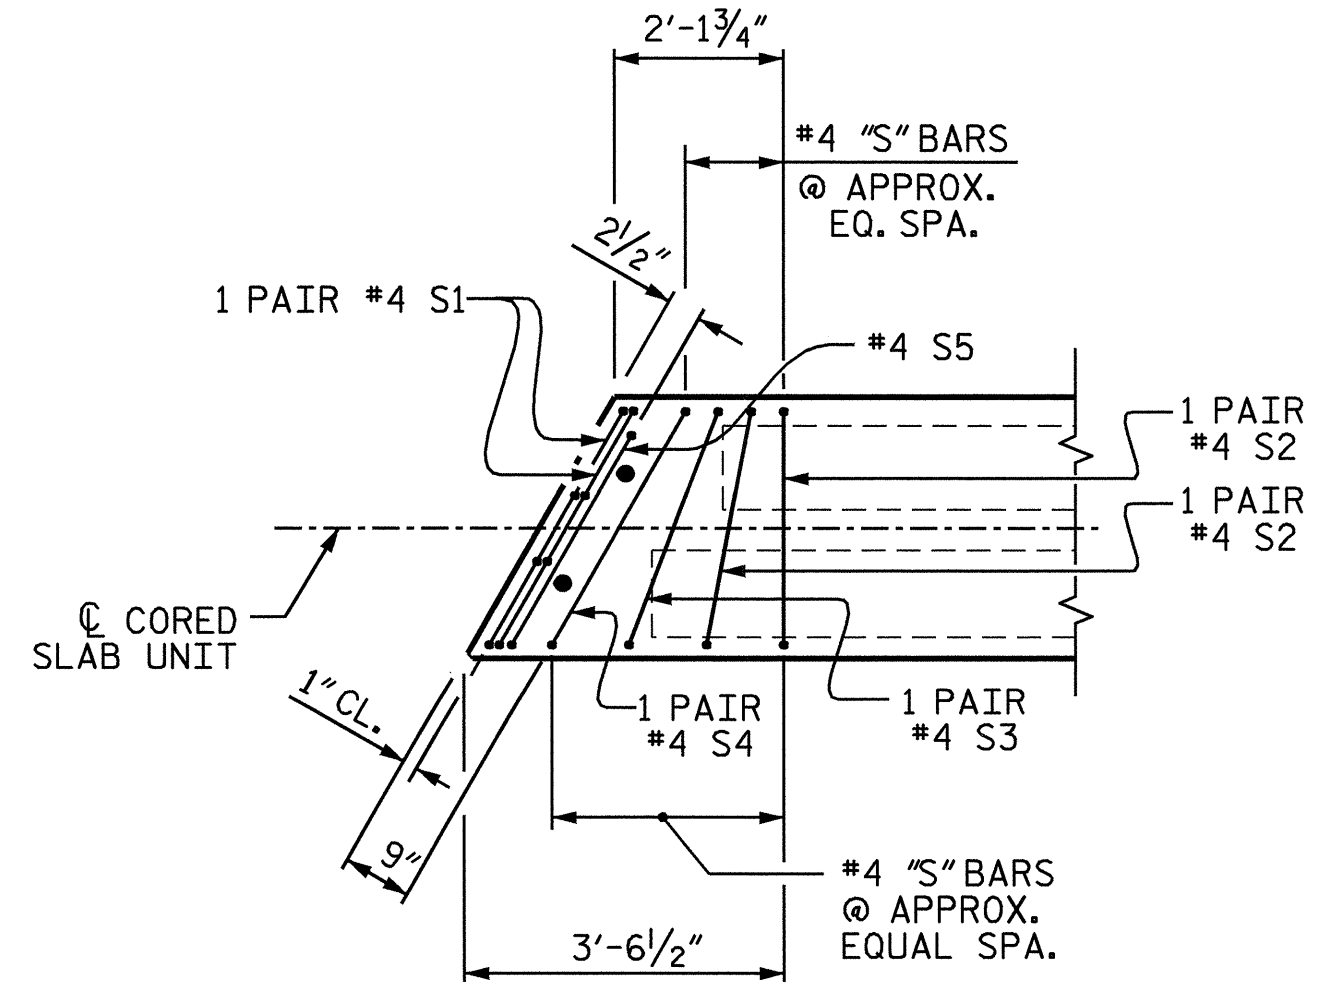


**DETAIL "A"**

TYPE I OR II SECTION SHOWN-  
 TYPE III SECTION SIMILAR  
 EXCEPT OMIT S5 BARS  
 (TYP. EA. END)

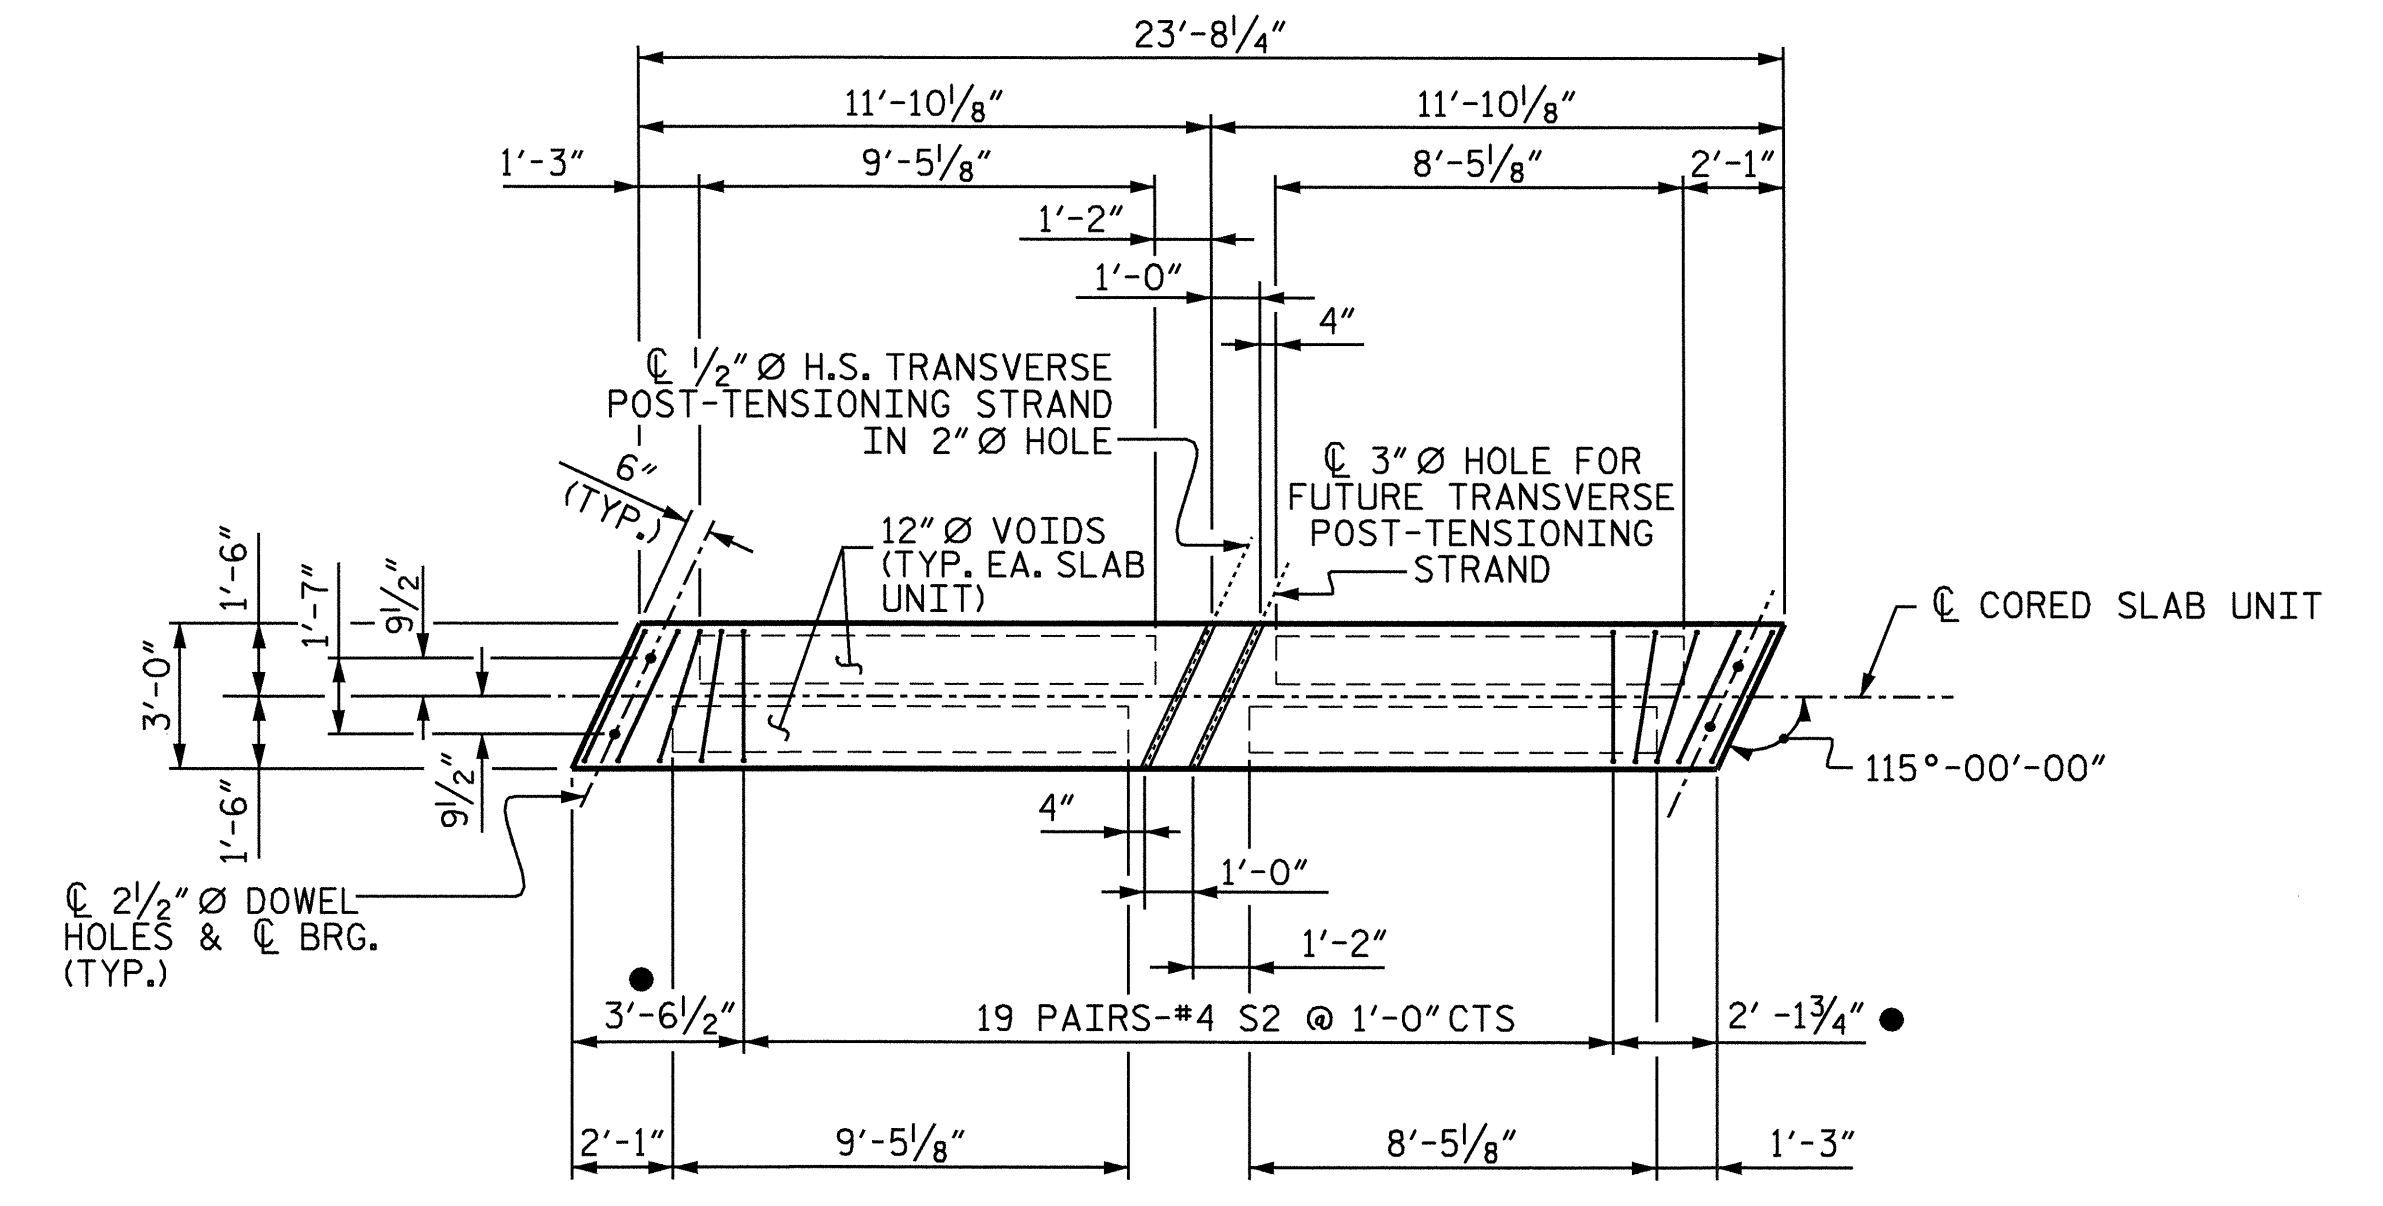

**PLAN OF TYPE III CORED SLAB UNIT**


● FOR PLACEMENT OF #4 "S" BARS, SEE DETAIL "A".

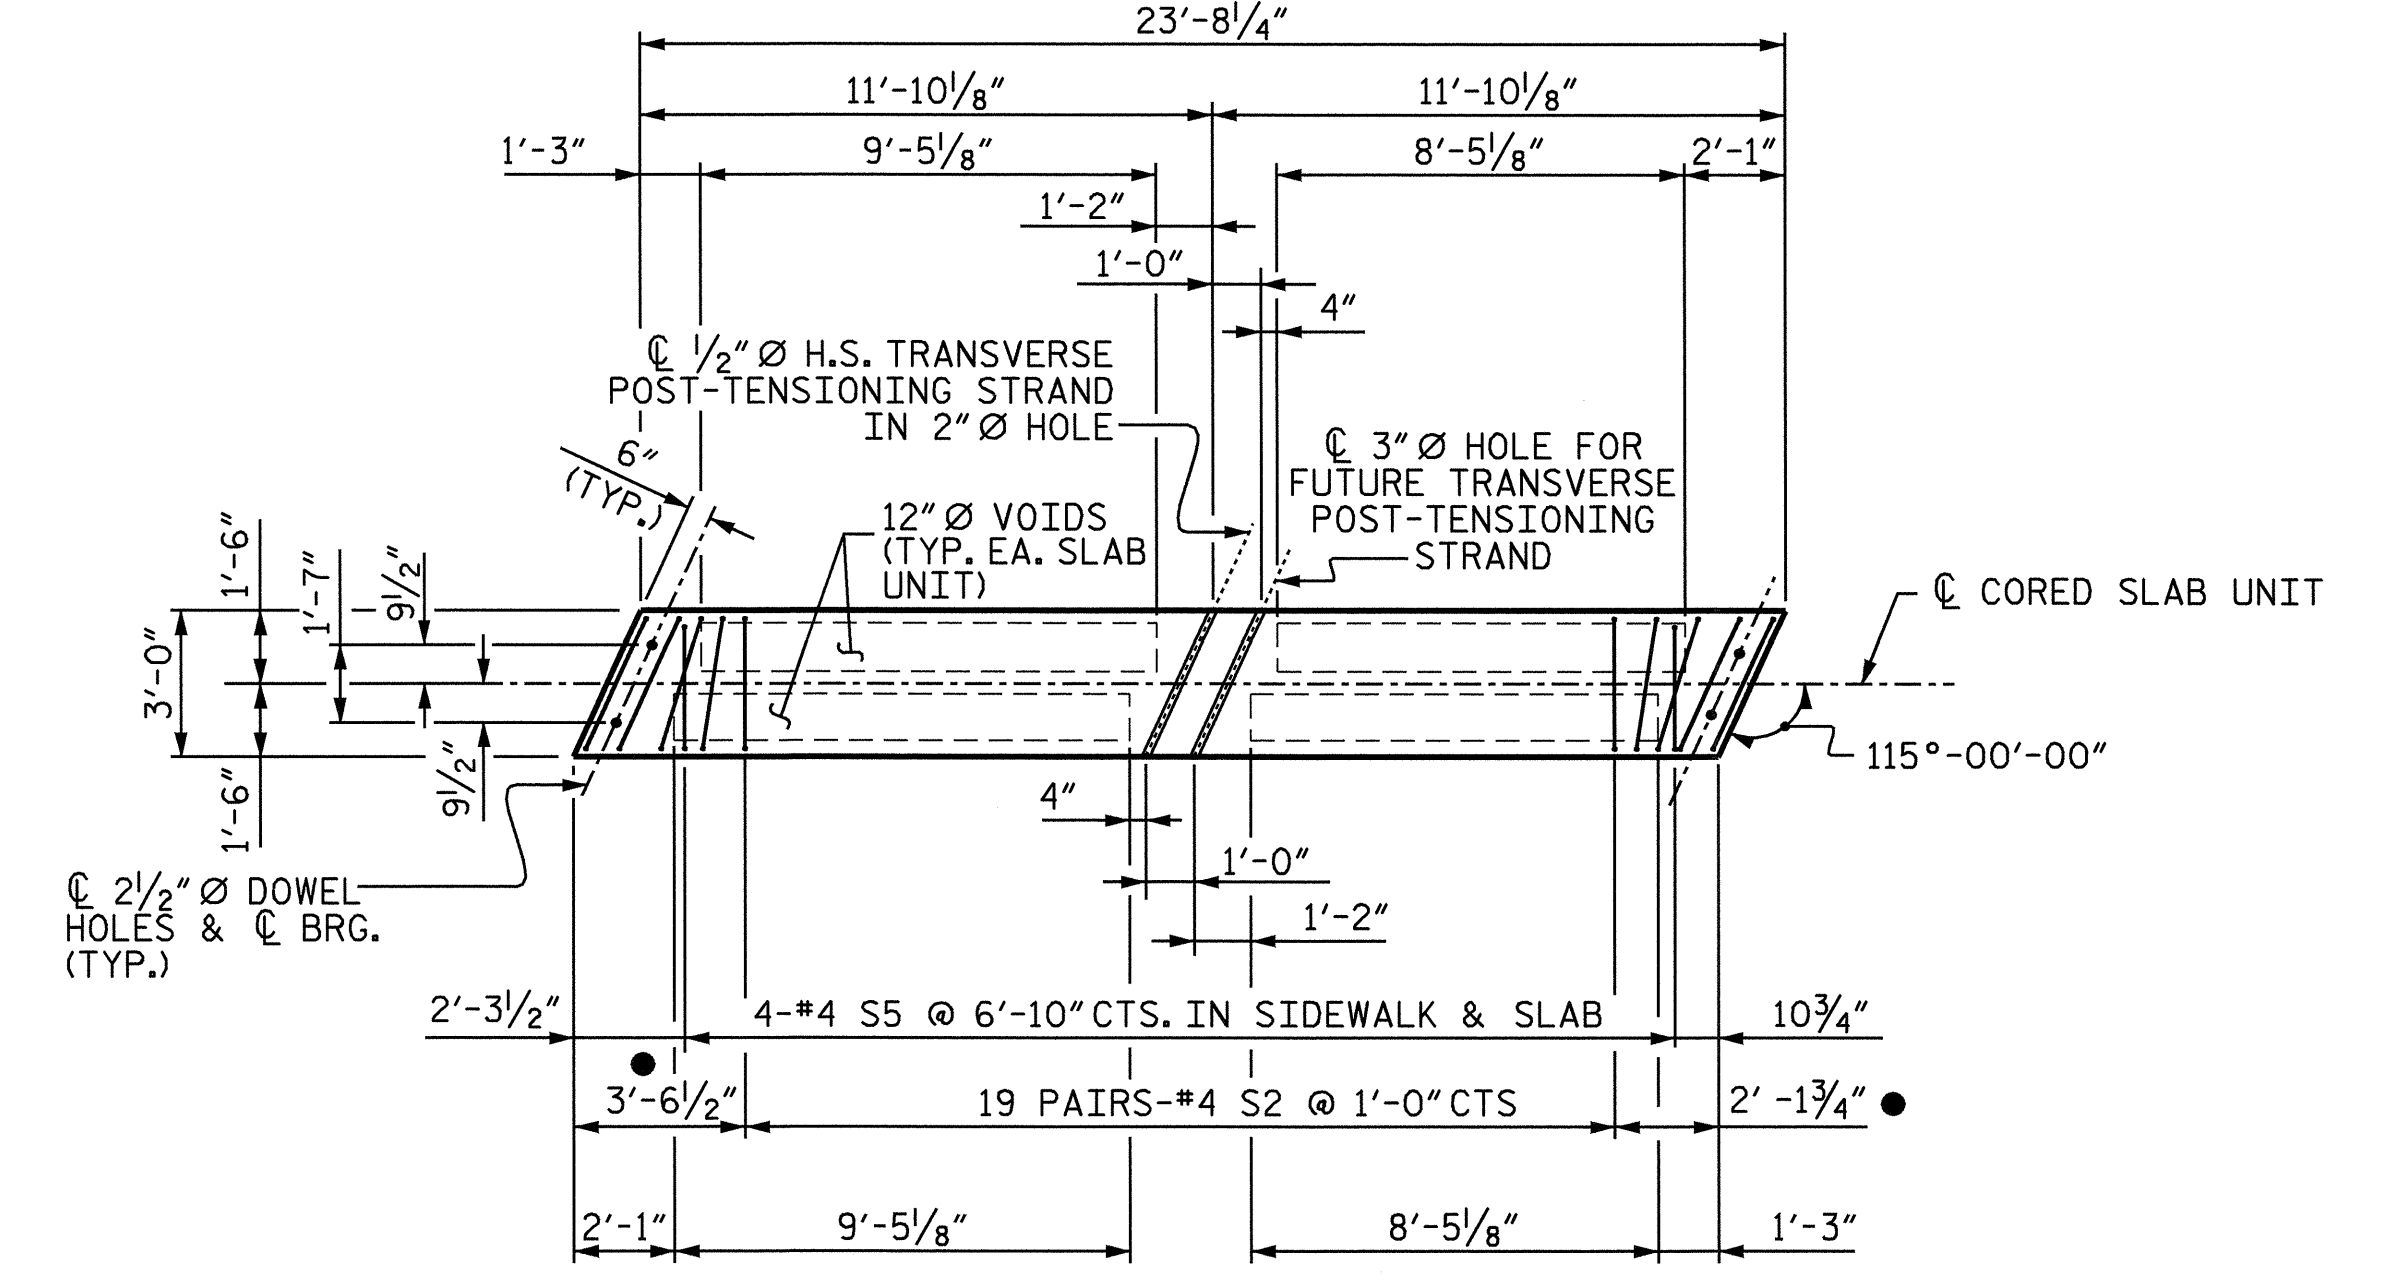

**PLAN OF TYPE I & TYPE II CORED SLAB UNIT**

● FOR PLACEMENT OF #4 "S" BARS, SEE DETAIL "A".

PROJECT NO. B-3685  
PITT COUNTY  
 STATION: 17+47.50 -L-

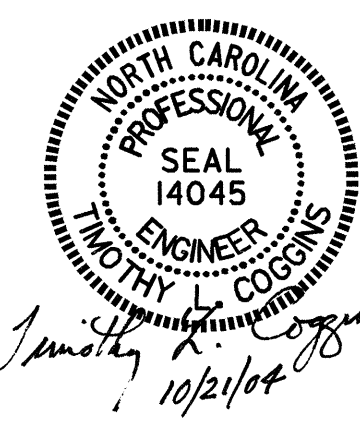

STATE OF NORTH CAROLINA  
 DEPARTMENT OF TRANSPORTATION  
 RALEIGH

**PLAN OF SPAN A & SPAN C**

REVISIONS						SHEET NO.
NO.	BY:	DATE:	NO.	BY:	DATE:	S-5
1			3			TOTAL SHEETS
2			4			27

DRAWN BY : PEGGY ADKINS DATE : 8-03  
 CHECKED BY : T. AVERETTE DATE : 8-04