

SIGN NUMR:
 TYPE: D Overhead/Span Wire
 QUANTITY: 1

BACKG. COLOR: Orange
 COPY COLOR: Black

DESIGN BY: DME
 PROJECT ID: B-3685

CHK BY:
 DIV: 2

STD #: NA
 DATE: Jul 07, 2004

N. C. DEPARTMENT OF TRANSPORTATION
 DIVISION OF HIGHWAYS
 TRAFFIC ENGINEERING BRANCH
 SIGNING DEPARTMENT



SIGN WIDTH: 3'-6"
 HEIGHT: 2'-6"
 TOTAL AREA: 8.8 Sq.Ft.

MAT'L: 0.080 in. ALUMINUM

BORDER TYPE: RECESSED


RECESS: 0.5"
 WIDTH: 0.75"
 RADII: 1.88"

NO. Z BARS:
 LENGTH: in.

SYMBOL	X	Y	WID	HT

USE NOTES:

- Legend and border shall be direct applied non-reflective sheeting.
- Background shall be Type VII reflective sheeting.

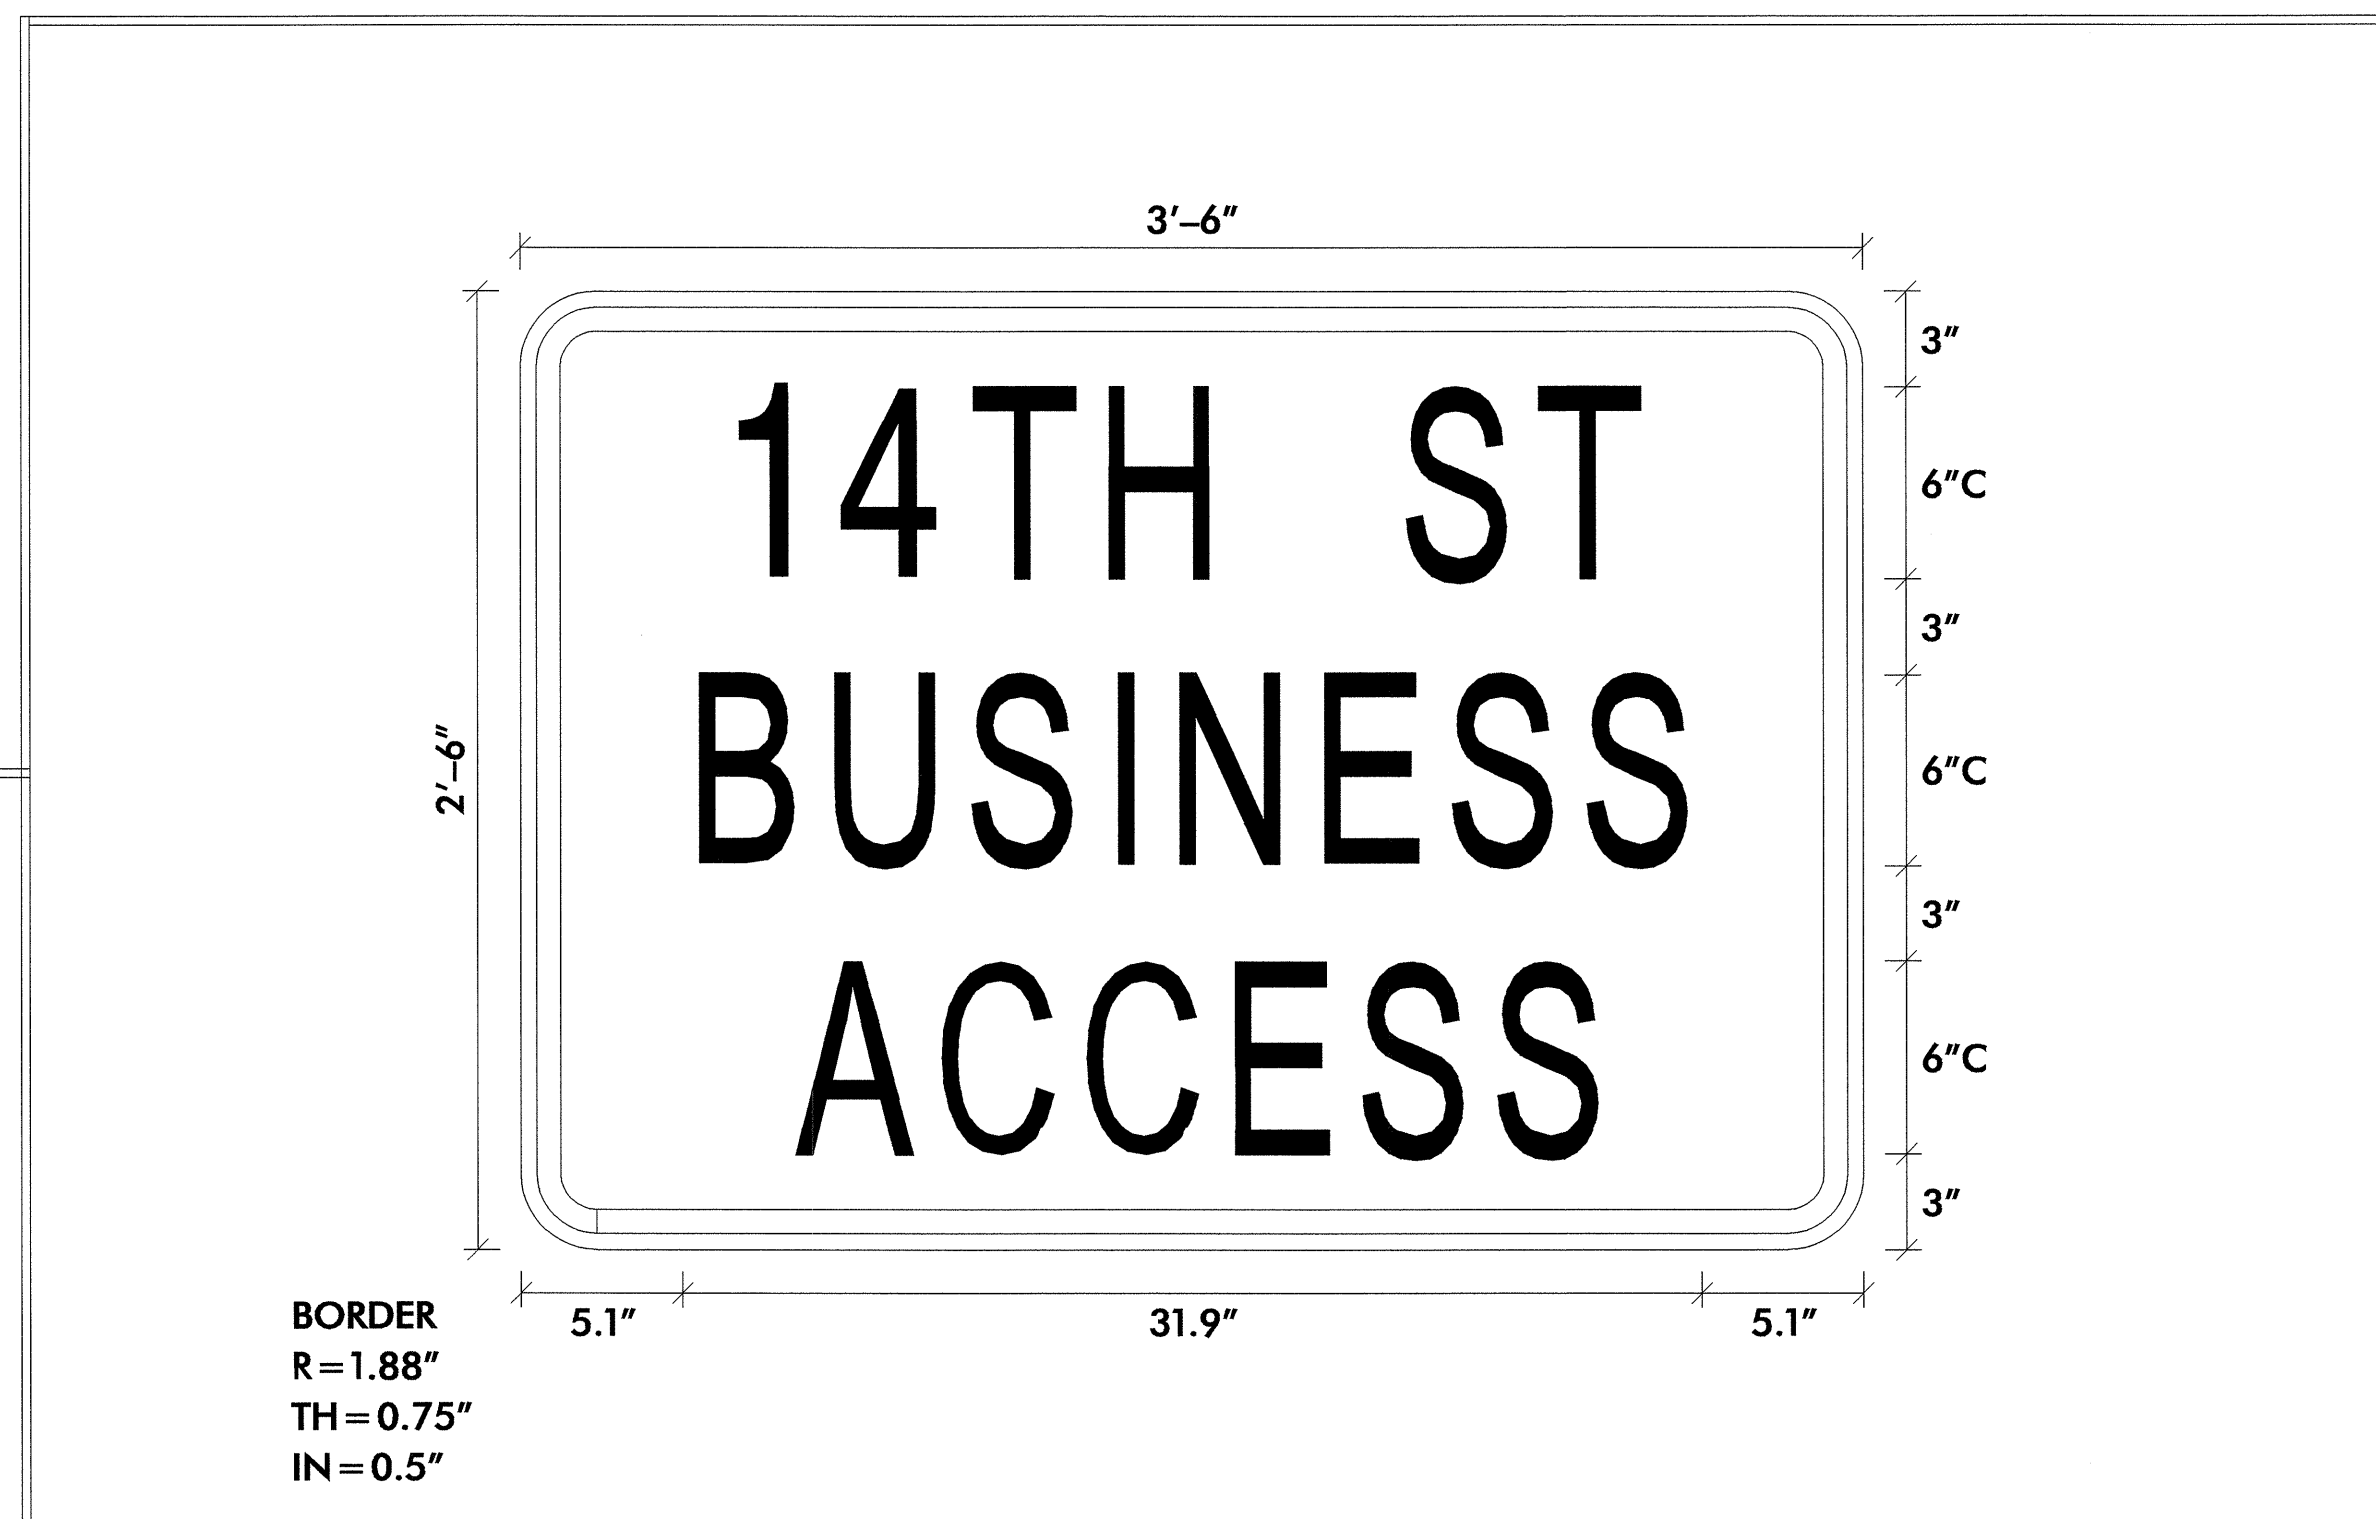

Letter spacings are to start of next letter

																						Series/Size Text Length
		1	4	T	H		S	T														C6
	7.1	2.2	5	4	3.3	6	4.3	3	7.1													27.8
		B	U	S	I	N	E	S	S													C6
	5.1	4.6	4.5	4.6	2.1	4.6	4	4.3	3.3	5.1												31.9
		A	C	C	E	S	S															C6
	8.6	4.8	4.3	4.3	4	4.3	3.3	8.6														24.9

Spacing Factor is 1 unless specified otherwise
 FILENAME: GS40_ENGL

TO BE PAID FOR AS "STATIONARY WORK ZONE SIGNS"

APPROVED: DATE: 1/25/05	<h1>SIGN DESIGN</h1>	REVISIONS				
		<table border="1"> <tr><td>SCALE: NONE</td></tr> <tr><td>DATE: 6/04</td></tr> <tr><td>DWG. BY: SJS</td></tr> <tr><td>DESIGN BY: SJS</td></tr> <tr><td>REVIEWED BY: CLM</td></tr> </table>	SCALE: NONE	DATE: 6/04	DWG. BY: SJS	DESIGN BY: SJS
SCALE: NONE						
DATE: 6/04						
DWG. BY: SJS						
DESIGN BY: SJS						
REVIEWED BY: CLM						

24-JAN-2005 15:50
 \\nets-cfs01\B3685\TCP\B3685_TCP06_SIGN_DESIGN.dgn
 sjsykes AT TET096513