


STATE OF NORTH CAROLINA
DIVISION OF HIGHWAYS

T.I.P. NO.	SHEET NO.
B-3685	UC-1



UTILITY CONSTRUCTION PLANS PITT COUNTY

LOCATION: BRIDGE NO. 30 OVER GREENMILL RUN
ON SR 1703 (14th STREET)

TYPE OF WORK: RELOCATION OF GAS, WATER, AND SEWER LINES

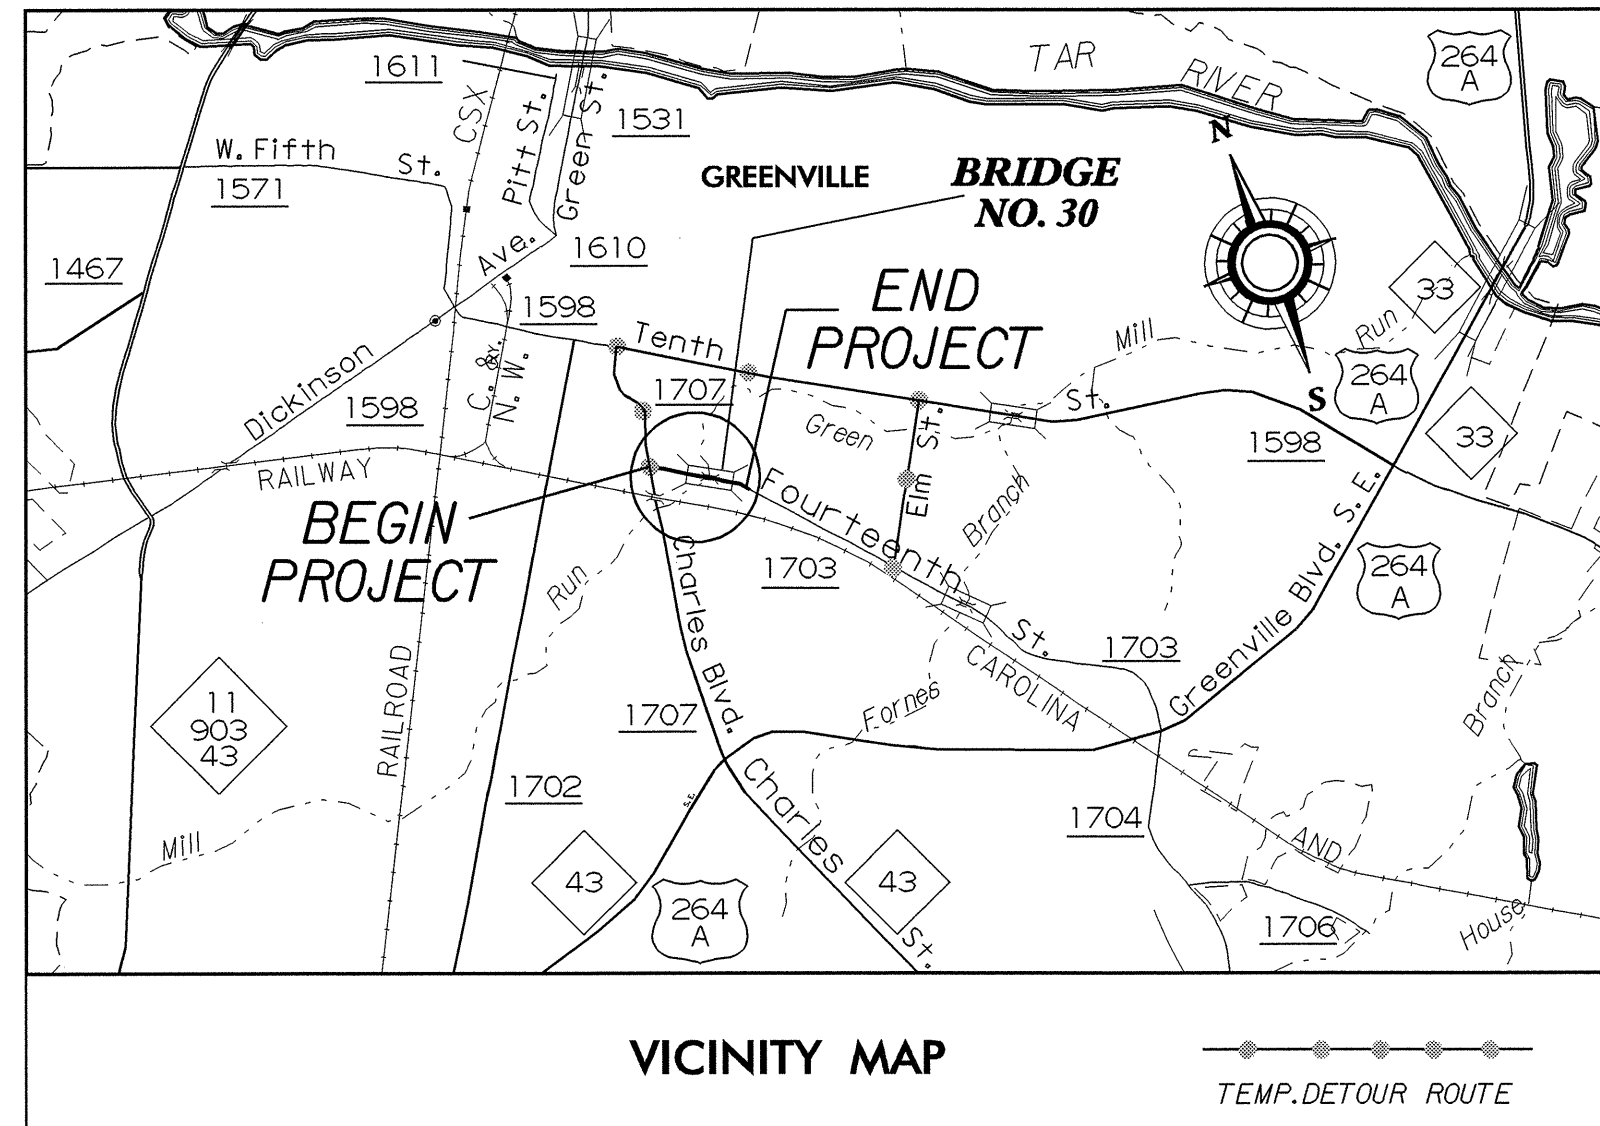

TIP: B-3685

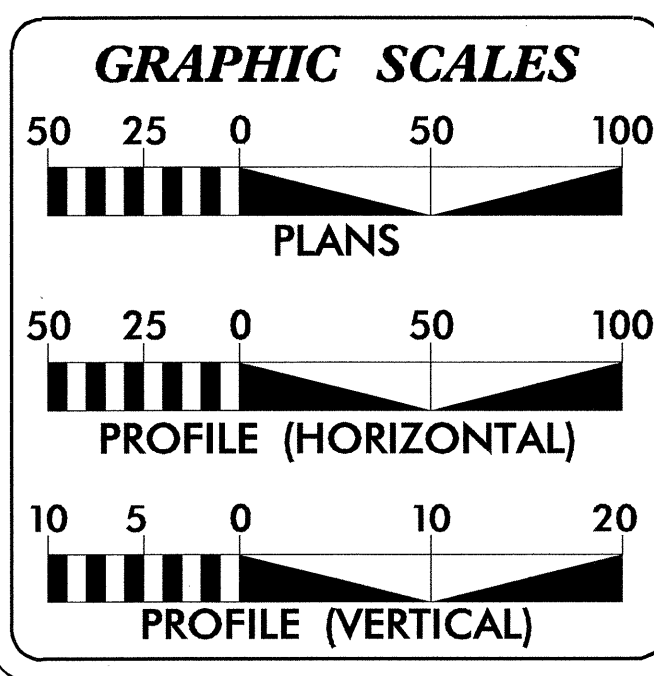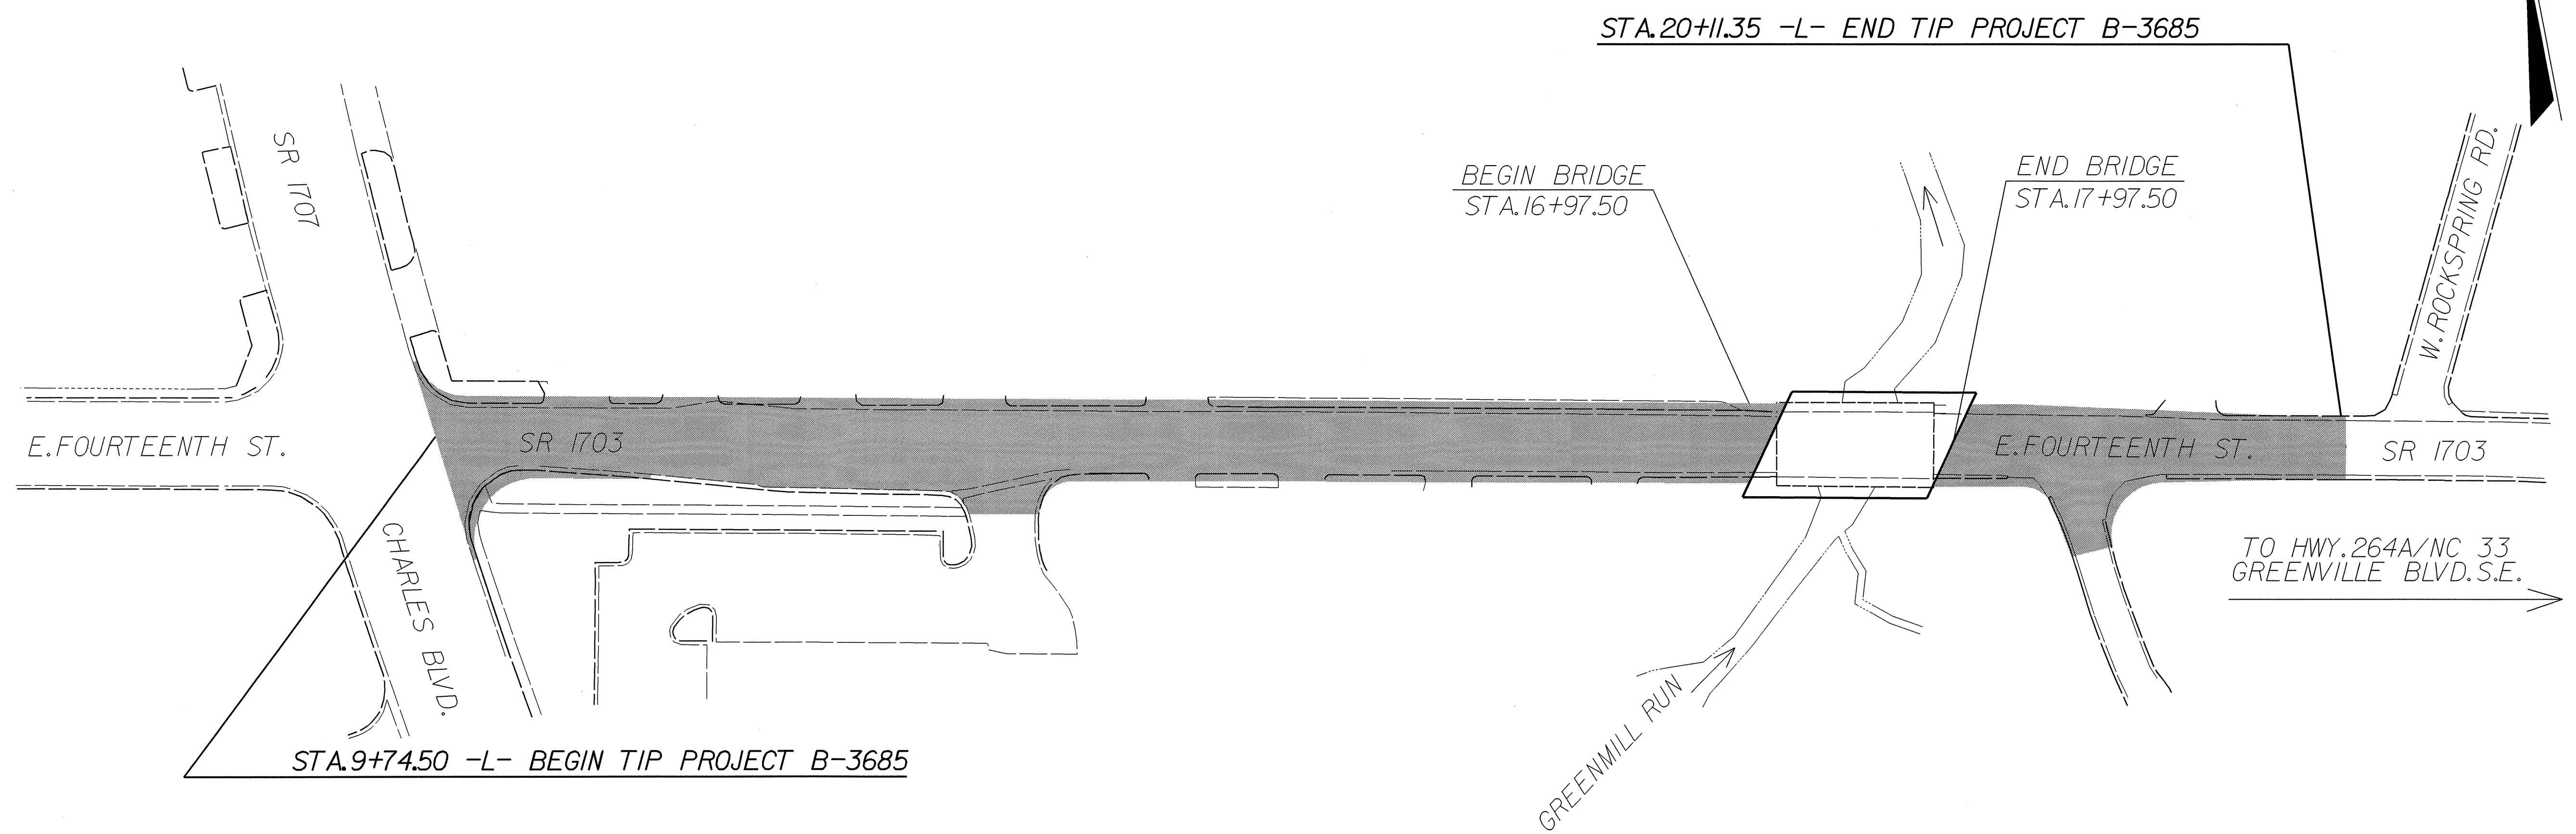

INDEX OF SHEETS	
SHEET NO.	DESCRIPTION
UC-1	TITLE SHEET
UC-2	UTILITY CONSTRUCTION PLAN SHEET
UC-3	PROFILE SHEET
UC-4 AND UC-5	DETAIL SHEETS

WATER AND SEWER OWNERS ON PROJECT

(1) GAS, WATER, AND SEWER : GREENVILLE UTILITIES COMMISSION

SEAL

PREPARED IN THE OFFICE OF:
**DIVISION OF HIGHWAYS
PROJECT SERVICES
UTILITY SECTION**

1591 MAIL SERVICES CENTER
RALEIGH NC 27699-1591
PHONE (919) 250-4128
FAX (919) 250-4119

Roger Worthington, P.E. UTILITIES SECTION ENGINEER
Corey Bousquet, P.E. UTILITIES SQUAD LEADER PROJECT ENGINEER
Doug Joyner UTILITIES PROJECT DESIGNER

15-JUL-2004 14:44 R:\Utilities\Proj\B3685_ut_UC1.tsh.dgn AT: DSZ\4563