



RICHMOND COUNTY

TYPICAL SECTIONS

WBS ELEMENT	SHEET NO.
8CR.10771.3, 8CR.20771.3 8CR.307716.3, 8CR.307736.3	4

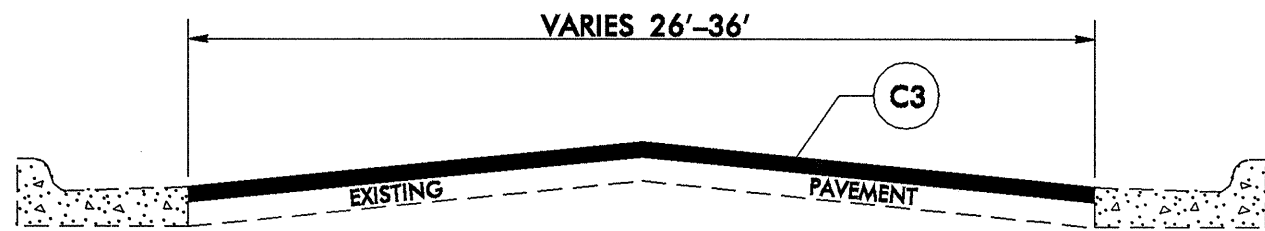

TYPICAL SECTION NO. 8

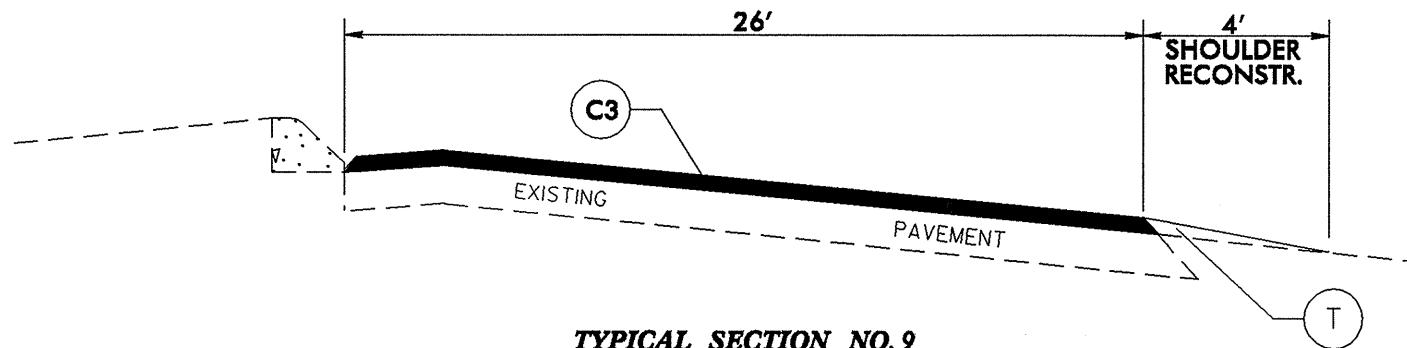

TYPICAL SECTION NO. 9

PAVEMENT SCHEDULE	
C1	PROP. APPROX. 1" ASPHALT CONCRETE SURFACE COURSE, TYPE SF9.5A, AT AN AVERAGE RATE OF 165 LBS. PER SQ. YD.
C2	PROP. APPROX. 1.5" ASPHALT CONCRETE SURFACE COURSE, TYPE S9.5C, AT AN AVERAGE RATE OF 168 LBS. PER SQ. YD.
C3	PROP. APPROX. 1.5" ASPHALT CONCRETE SURFACE COURSE, TYPE S9.5B, AT AN AVERAGE RATE OF 168 LBS. PER SQ. YD.
T	EARTH MATERIAL. (SHOULDER RECONSTRUCTION)
V1	MILLING 1.5".
V2	MILLING 1.5" TO 3".