



PLAN OF RIP RAP

NOTES :
 FOR BERM WIDTH DIMENSIONS, SEE GENERAL DRAWING.
 THE COST OF THE FILTER FABRIC SHALL BE INCLUDED IN THE CONTRACT PRICE BID FOR PLAIN RIP RAP CLASS II.

ESTIMATED QUANTITIES		
BRIDGE @ STA. 16+67.50 -L-	PLAIN RIP RAP CLASS II	FILTER FABRIC FOR DRAINAGE
	TONS	SQUARE YARDS
END BENT 1	100	110
END BENT 2	104	115

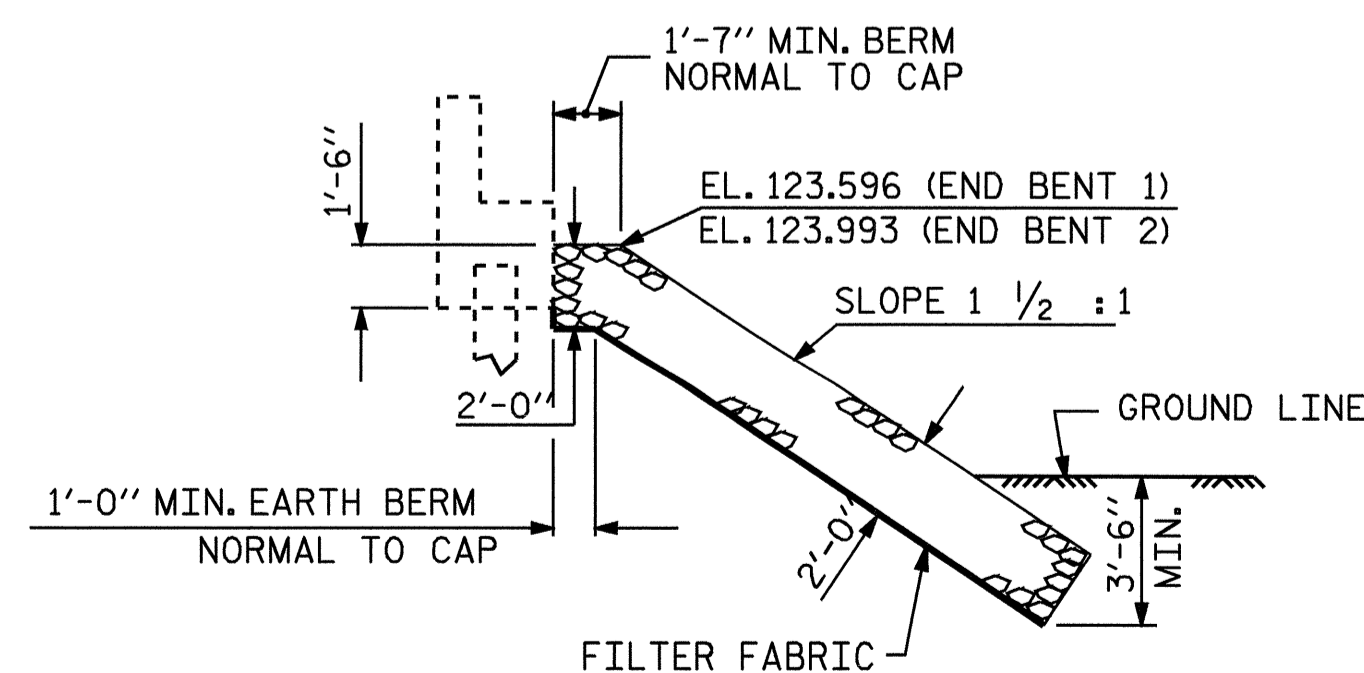

SECTION
 BERM RIP RAPPED

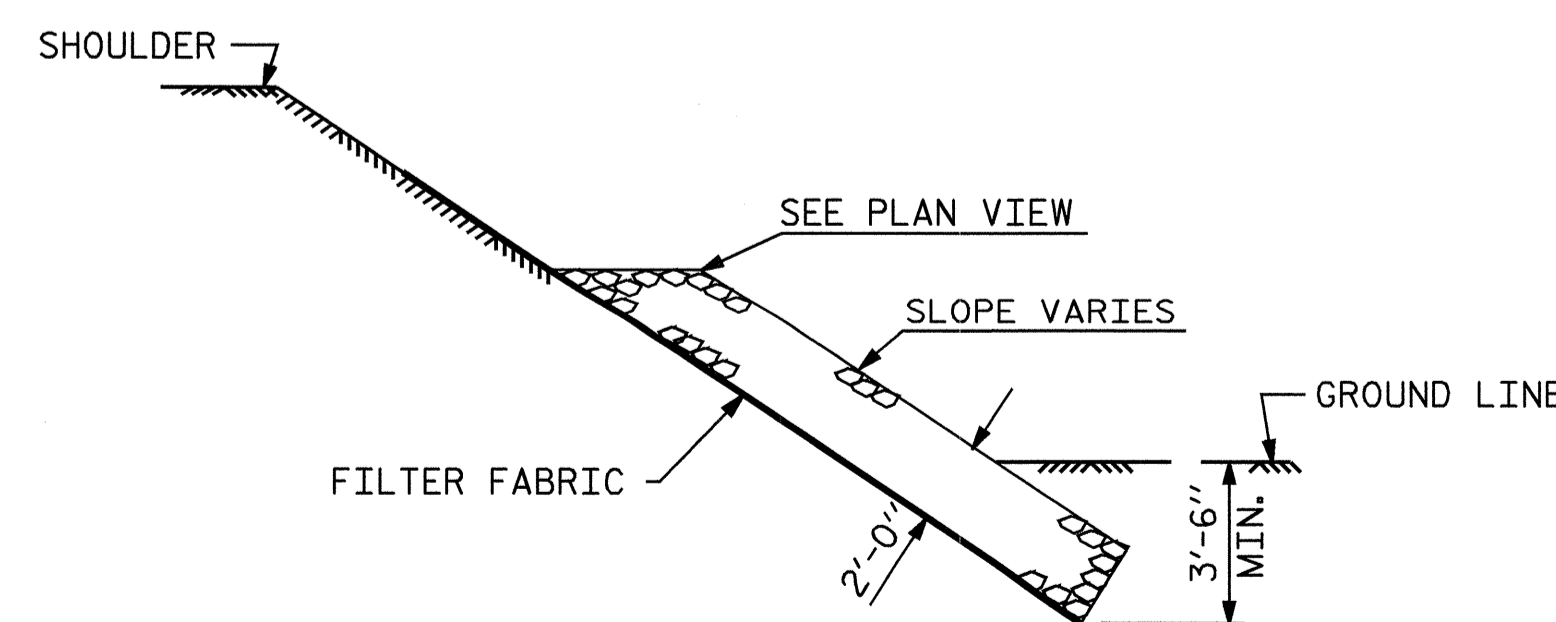

SECTION C-C

PROJECT NO. B-4248
ROBESON COUNTY
 STATION: 16+67.50 -L-



STATE OF NORTH CAROLINA
 DEPARTMENT OF TRANSPORTATION
 RALEIGH
 STANDARD
 RIP RAP DETAILS

ASSEMBLED BY : A.S. CALLAWAY DATE : 5/17/04
 CHECKED BY : N.Q. TRAN DATE : 10/6/04
 DRAWN BY : FCJ 2/88
 CHECKED BY : ARB 8/88

REV. 7/17/98 REK/RWW
 REV. 8/16/99 RWW/LES
 REV. 10/17/00 RWW/LES

REVISIONS						SHEET NO.
NO.	BY:	DATE:	NO.	BY:	DATE:	S-22
1			3			TOTAL SHEETS
2			4			25