
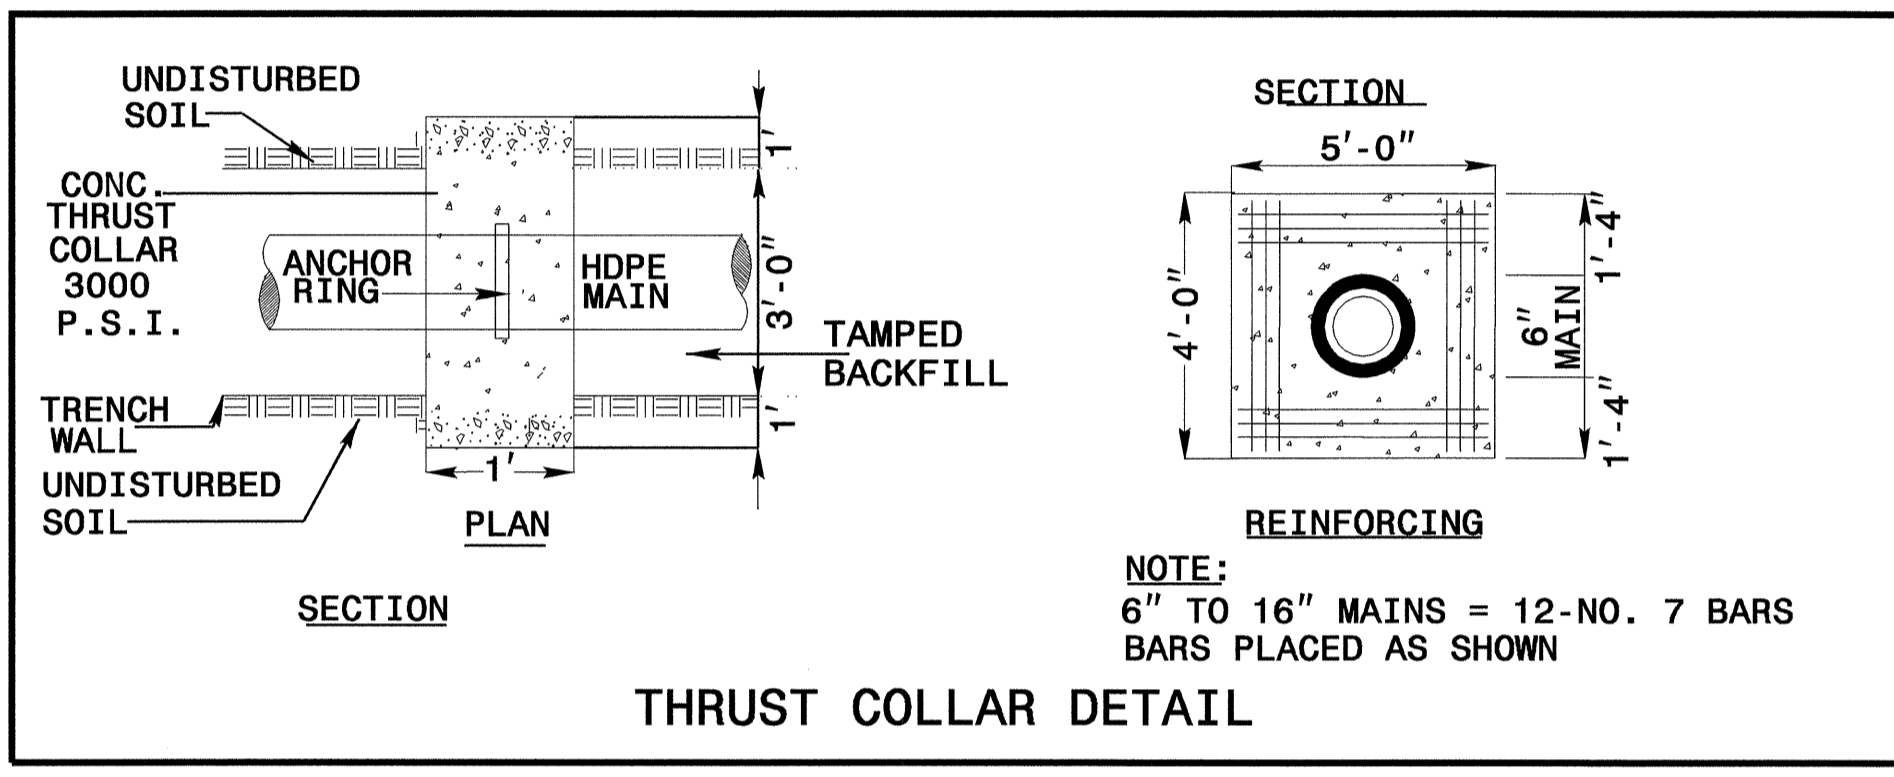


5/28/99

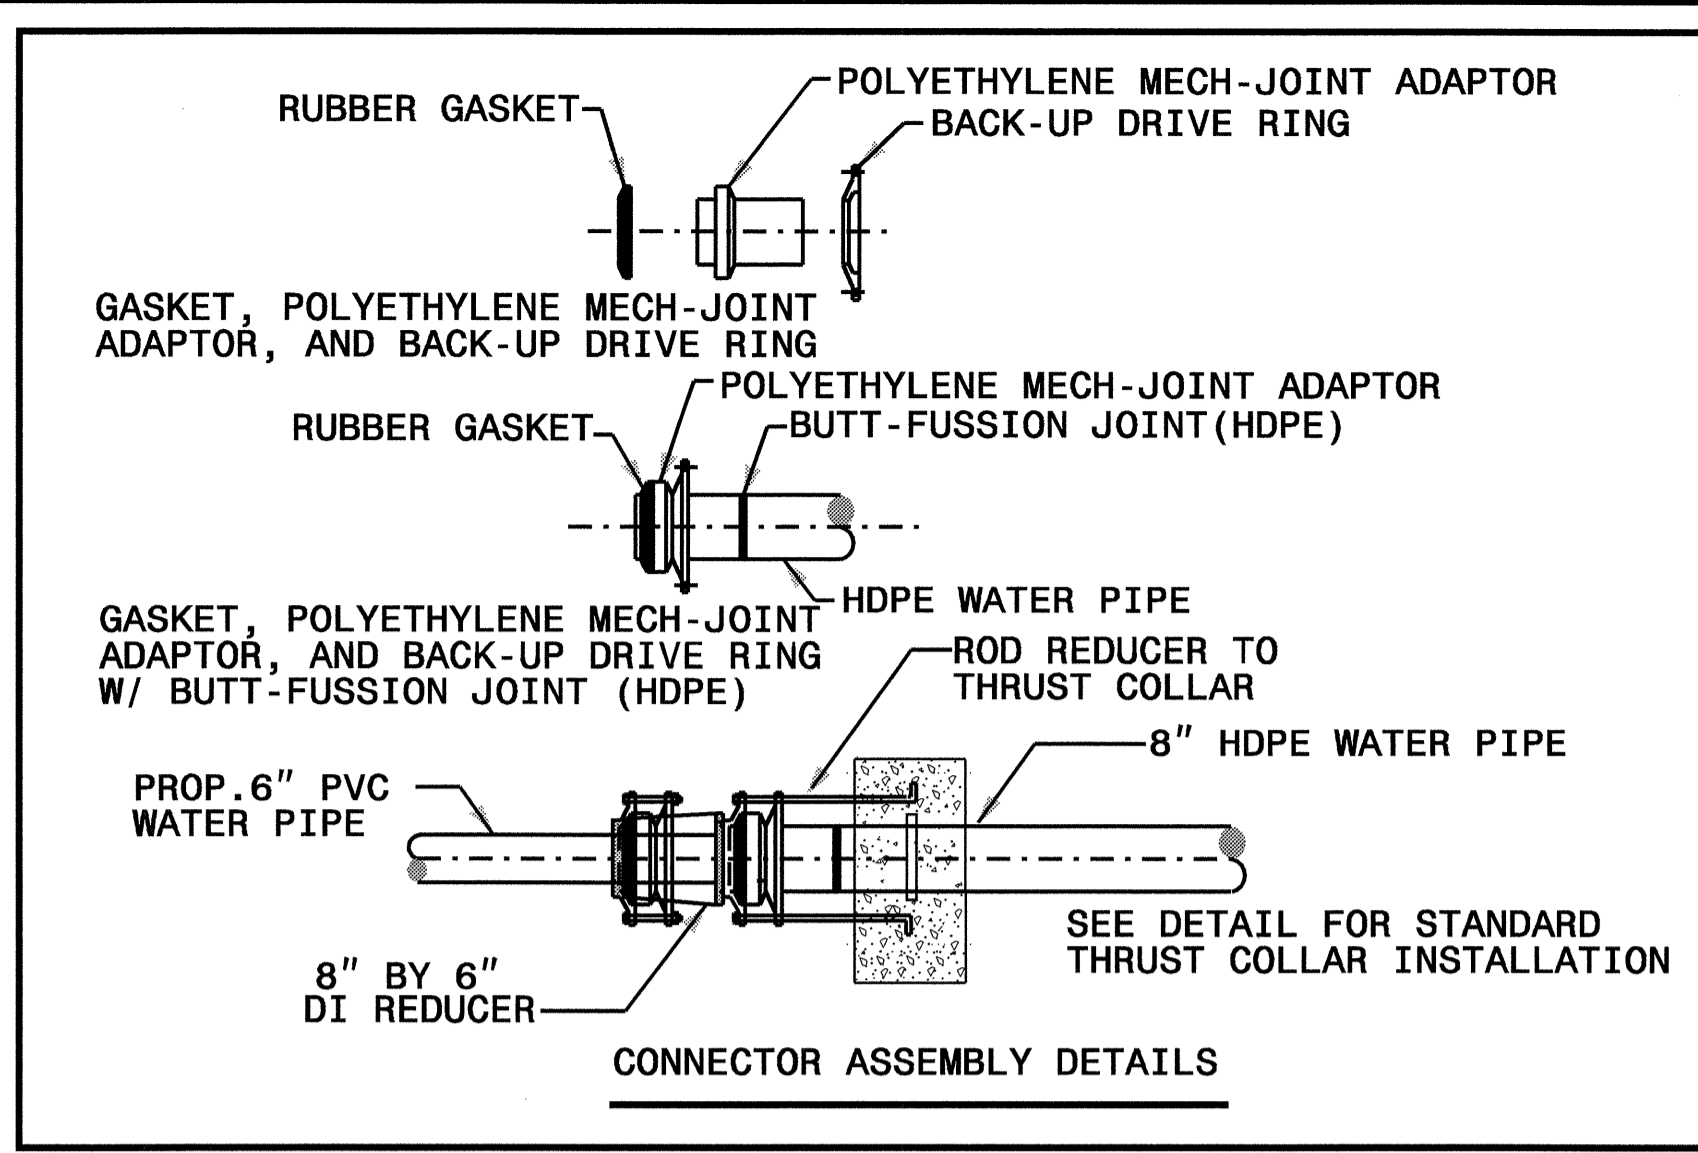

| NOMINAL PIPE SIZE (INCHES) | MAXIMUM TRENCH WIDTH AT TOP OF PIPE |                            |
|----------------------------|-------------------------------------|----------------------------|
|                            | TRENCH WIDTH (INCHES)               | NOMINAL PIPE SIZE (INCHES) |
| 4                          | 28                                  | 20                         |
| 6                          | 30                                  | 24                         |
| 8                          | 32                                  | 30                         |
| 10                         | 34                                  | 36                         |
| 12                         | 36                                  | 42                         |
| 14                         | 38                                  | 48                         |
| 16                         | 40                                  | 54                         |
| 18                         | 42                                  |                            |

PROJECT REFERENCE NO. **B-4248** SHEET NO. **UC-3**

DESIGNED BY: **CSG**

DRAWN BY: **CSG**

CHECKED BY: **RBW**

APPROVED BY: **RBW**




REVISED:

NORTH CAROLINA DEPARTMENT OF TRANSPORTATION

DESIGN SERVICES UNIT  
PHONE: (919) 250-4128  
FAX: (919) 250-4119

UTILITY CONSTRUCTION PLANS ONLY

**UTILITY CONSTRUCTION**

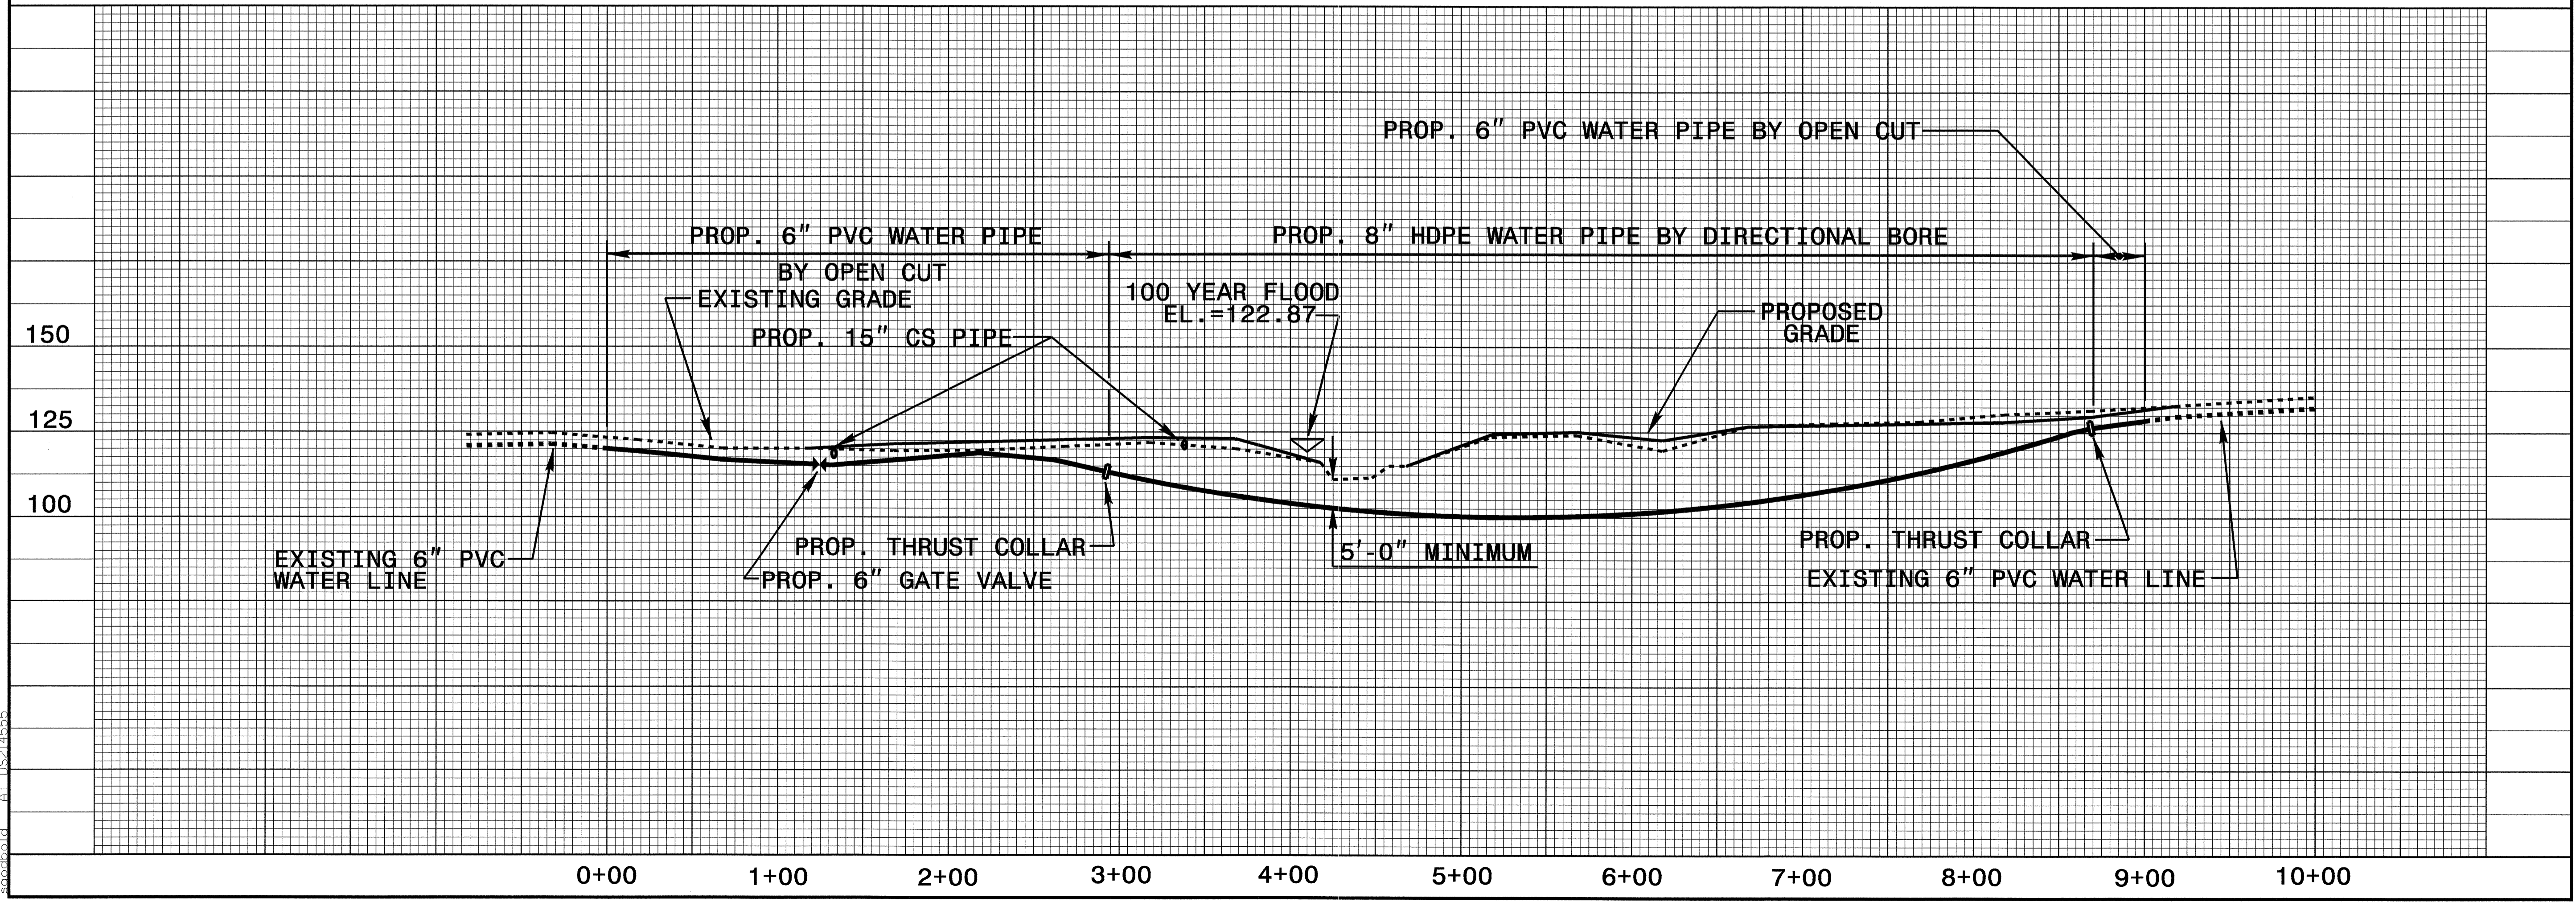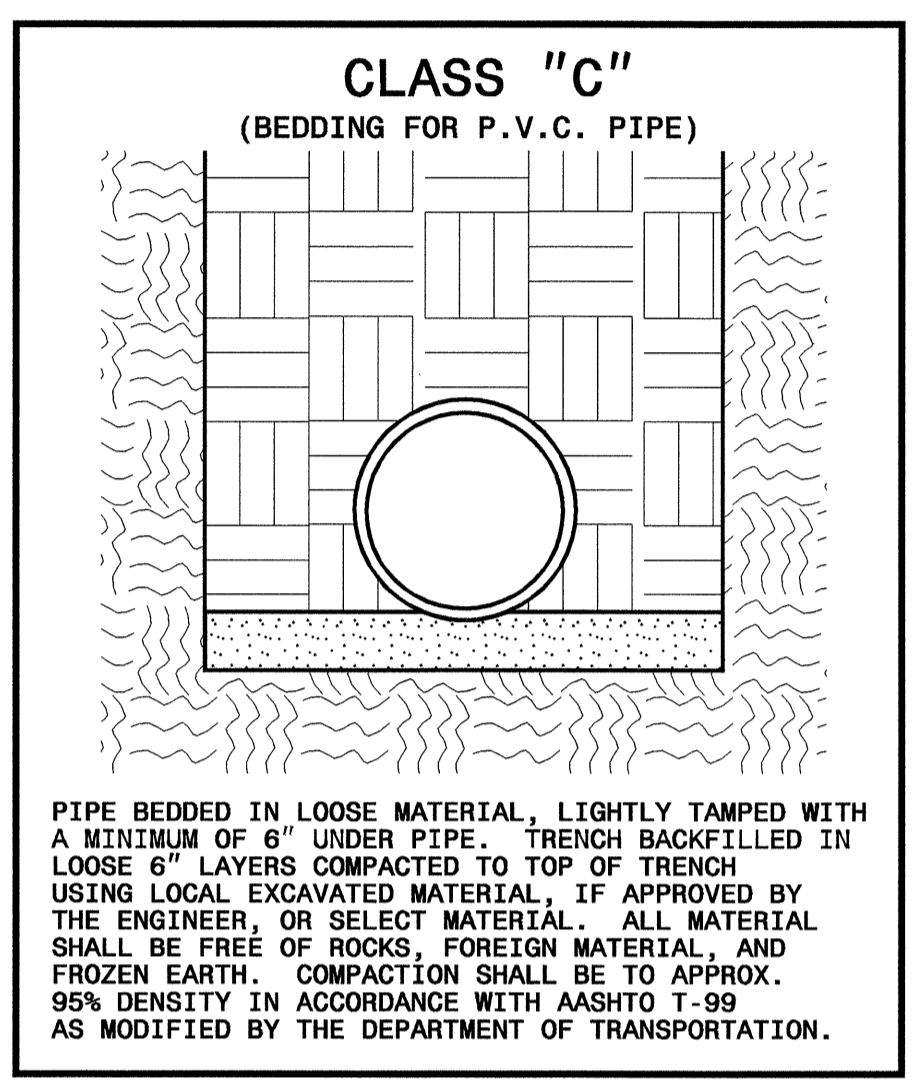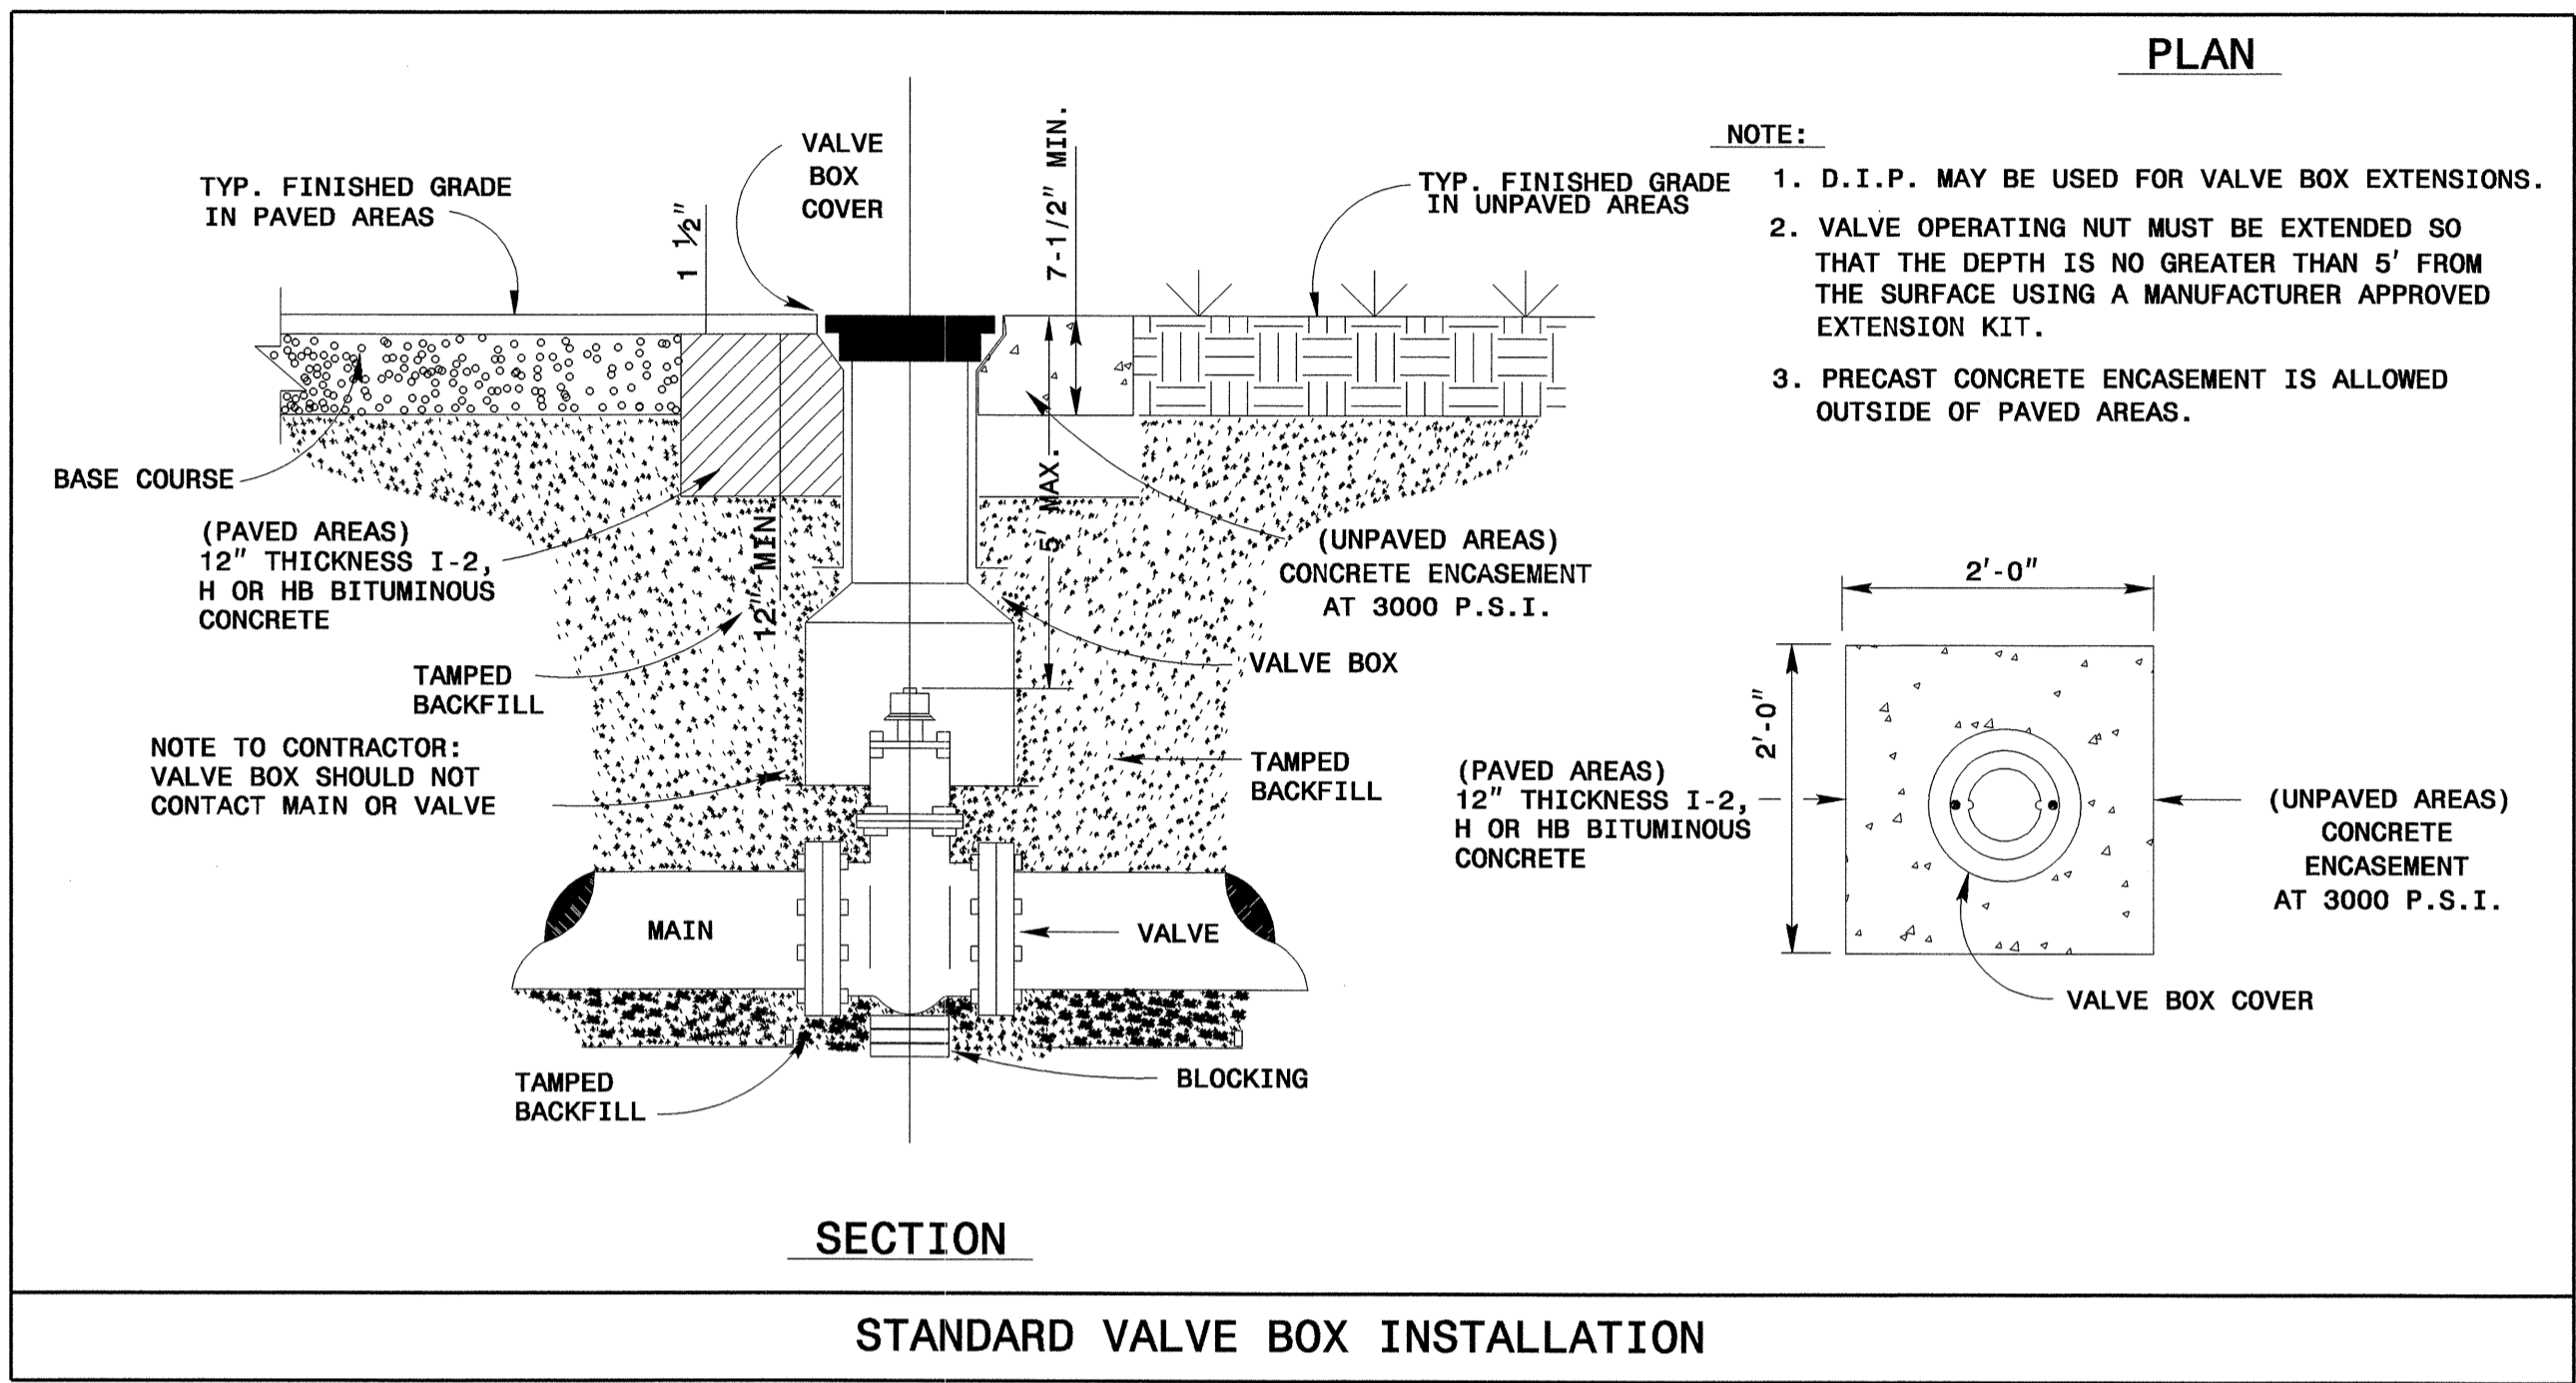

30-NOV-2004 14:27 R:\Utilities\Ref\A\PROF\LEDET.dgn