

8/23/99






PROJ. REFERENCE NO.
B-4248


SHEET NO.
X-1

70 60 50 40 30 20 10 0 10 20 30 40 50 60 70

EXCAVATION **EMBANKMENT**
CUBIC YARDS **CUBIC YARDS**

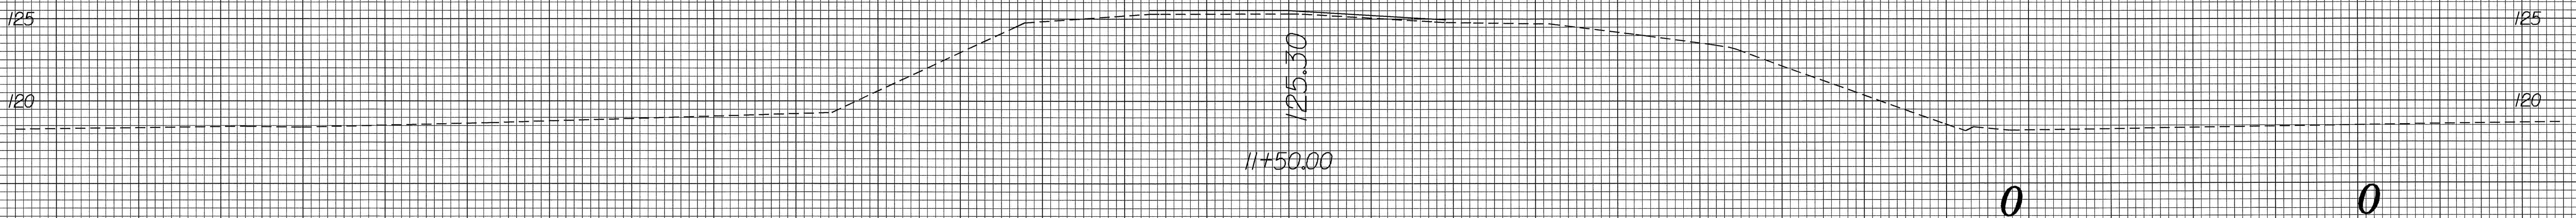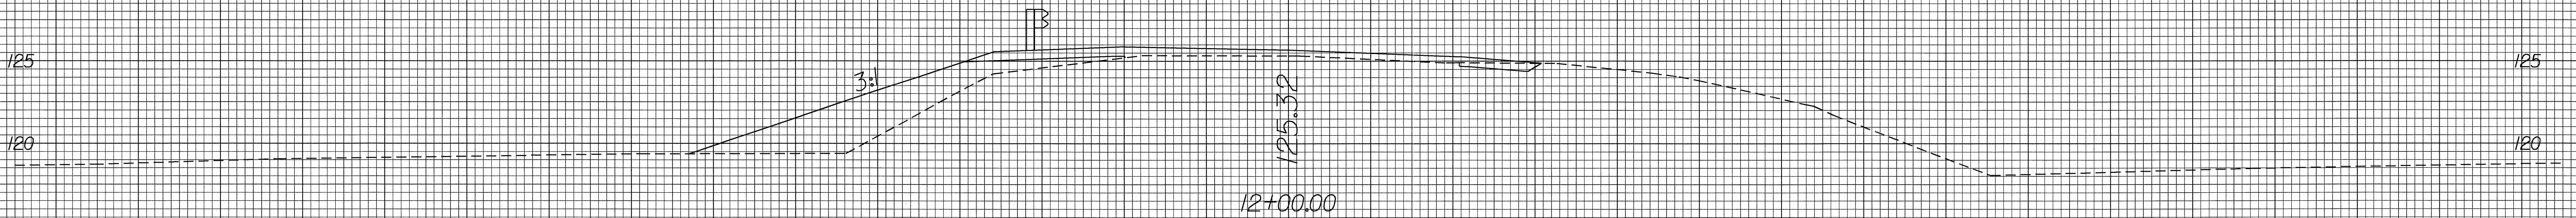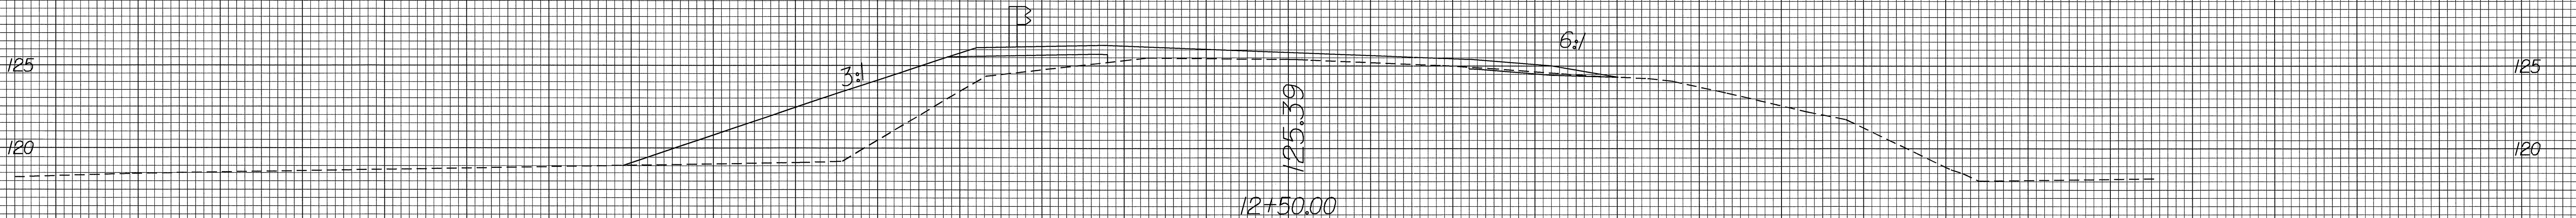

BEGIN PROJECT -L- STA. 11+50.00

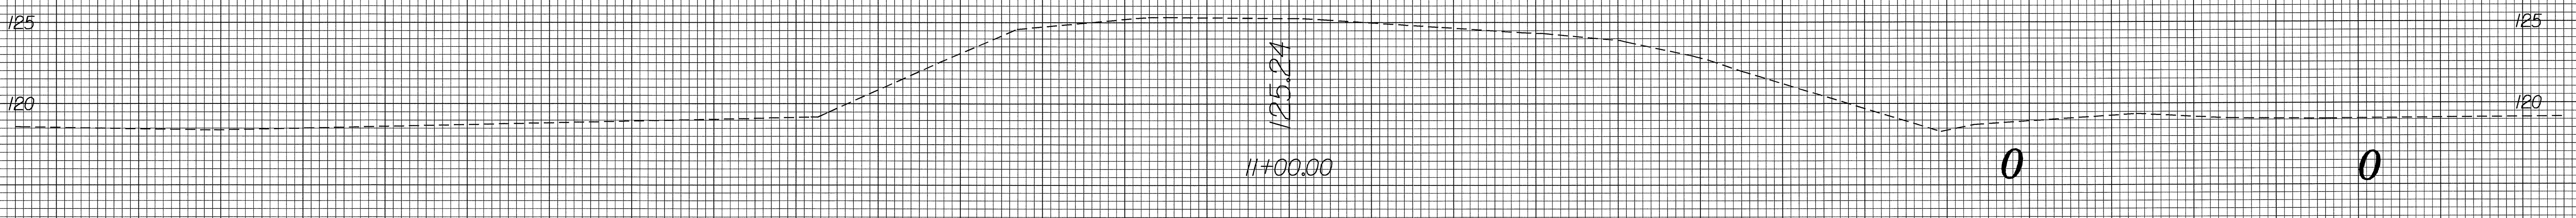

Approximate quantities only. Unclassified excavation, borrow excavation, fine grading, clearing and grubbing, breaking of existing pavement and removal of existing pavement will be paid for at the contract lump sum price for "Grading".

70 60 50 40 30 20 10 0 10 20 30 40 50 60 70

07-JAN-2005 15:00
R:\Roadway\XSC\B4248-rdy_xpl.dgn
DKlein