



NOTES

FOR SECTION VIEWS, SEE SHEET 3 OF 5.

** ADHESIVELY ANCHORED

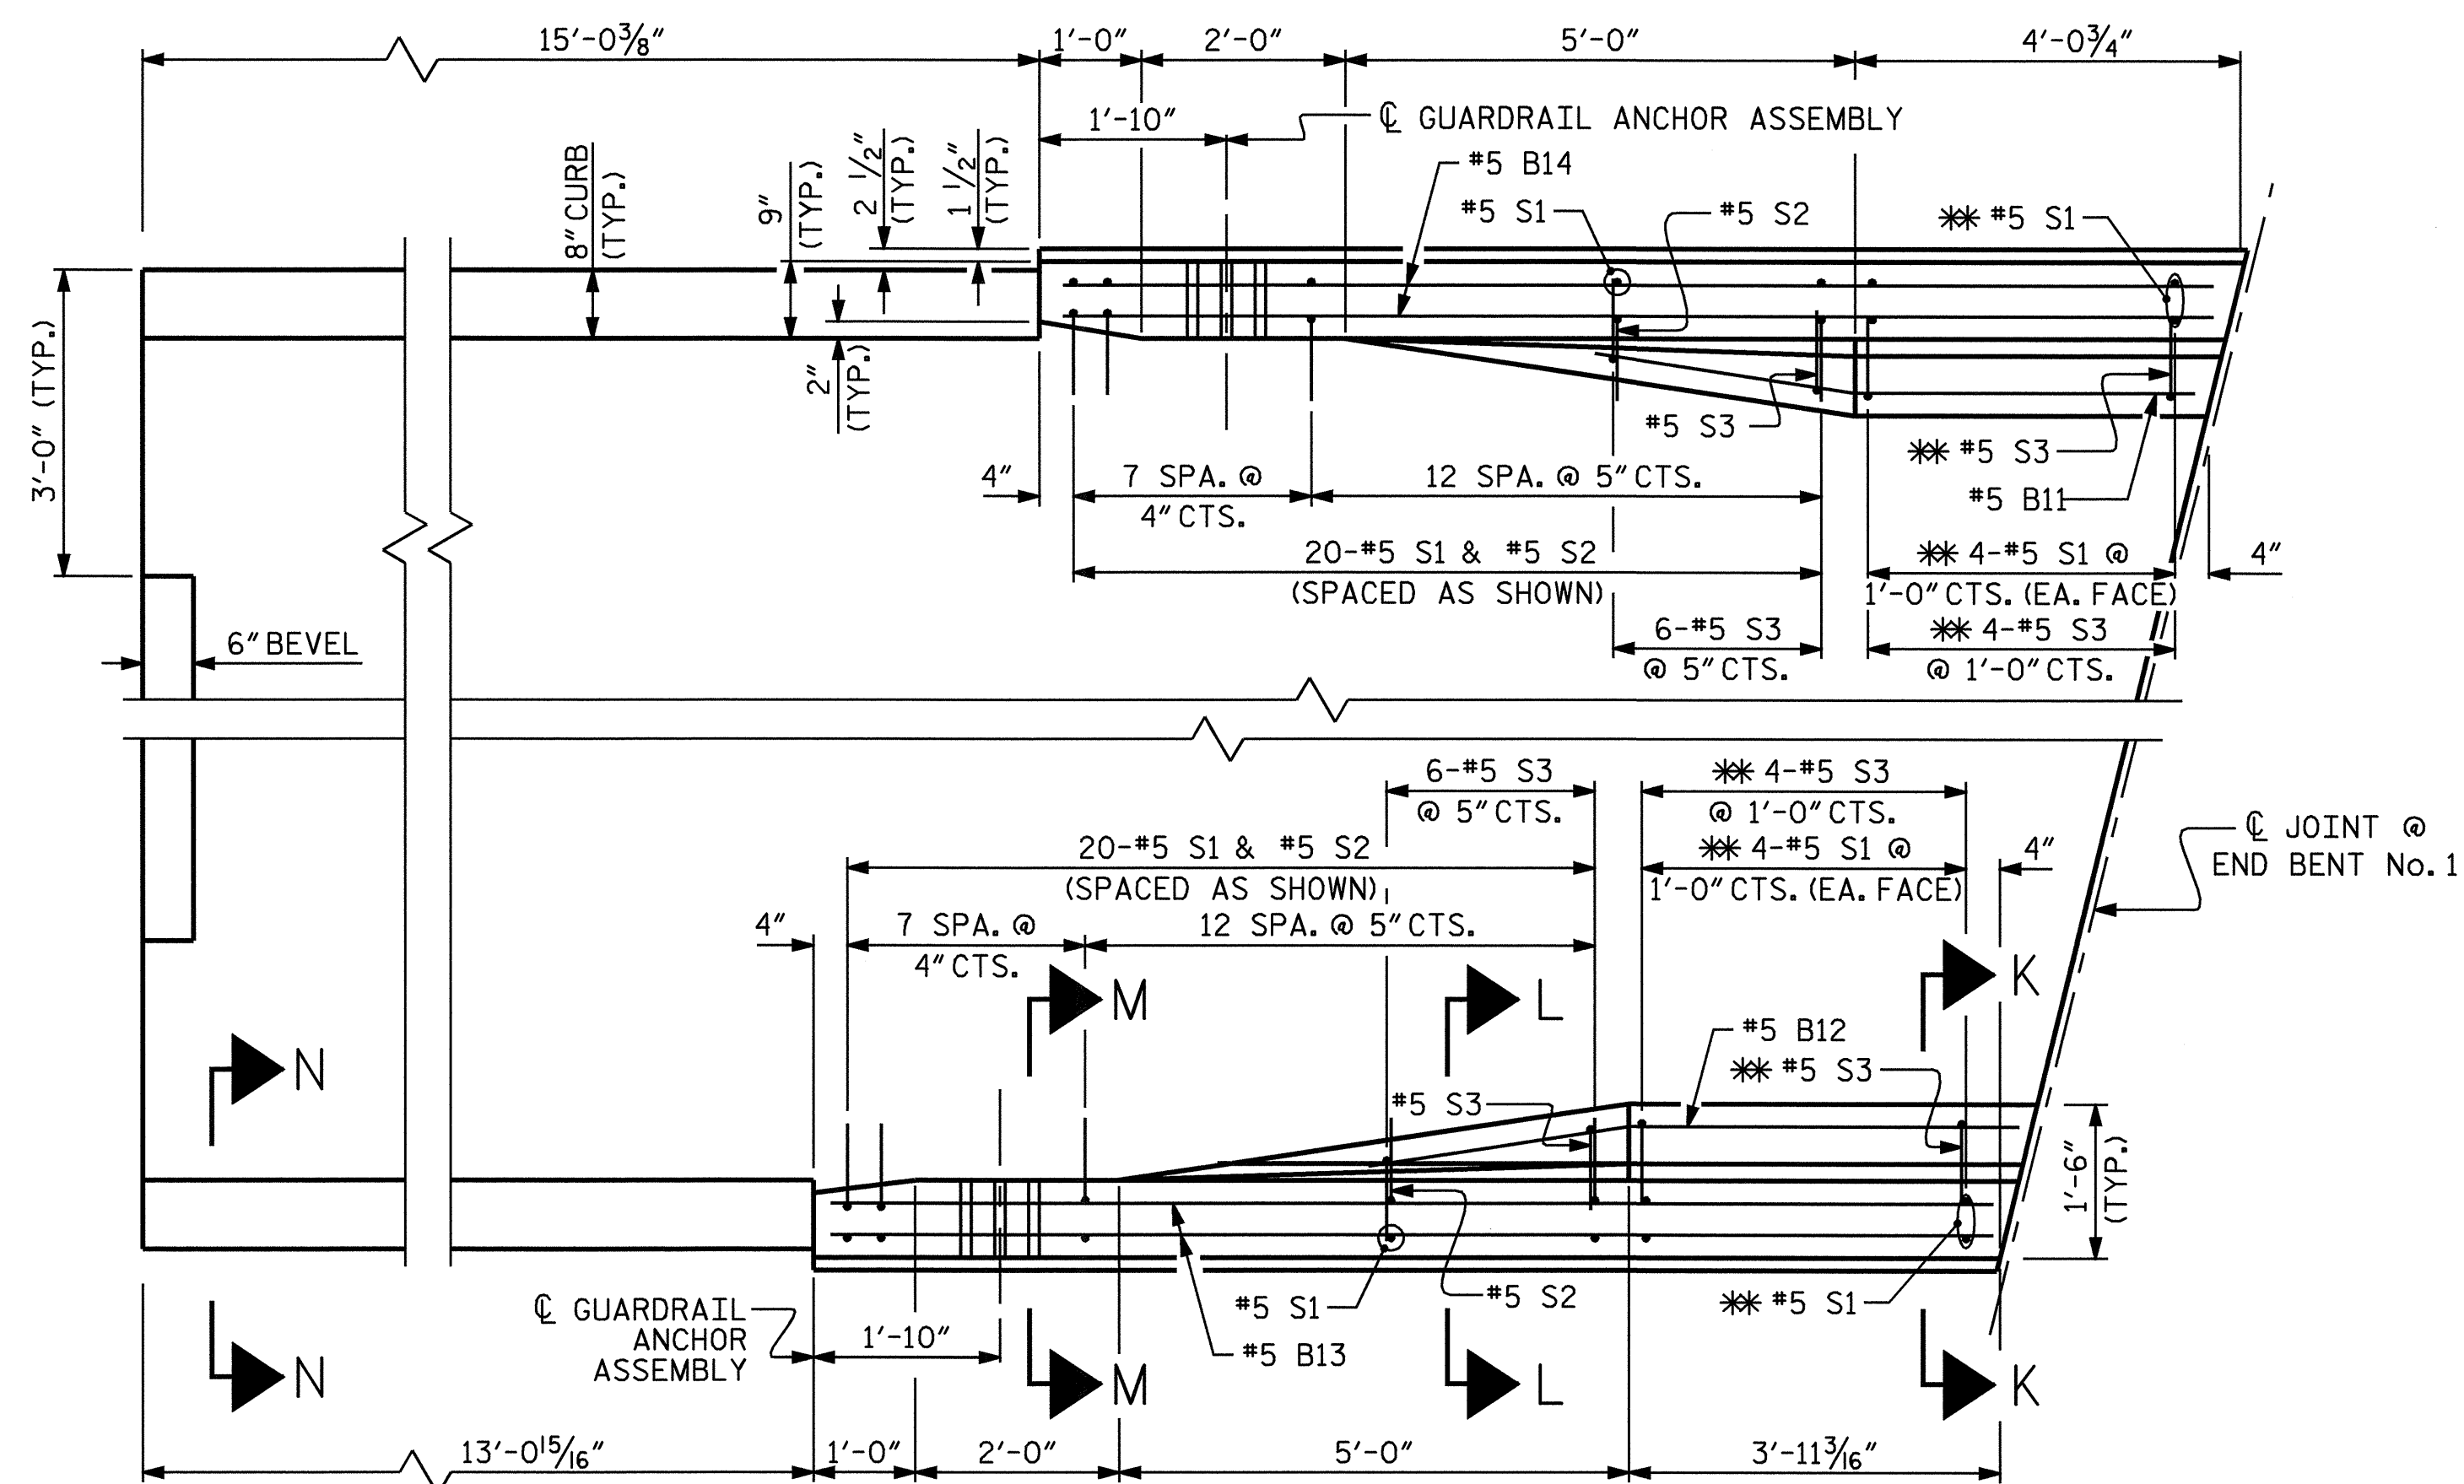


END BENT No. 1

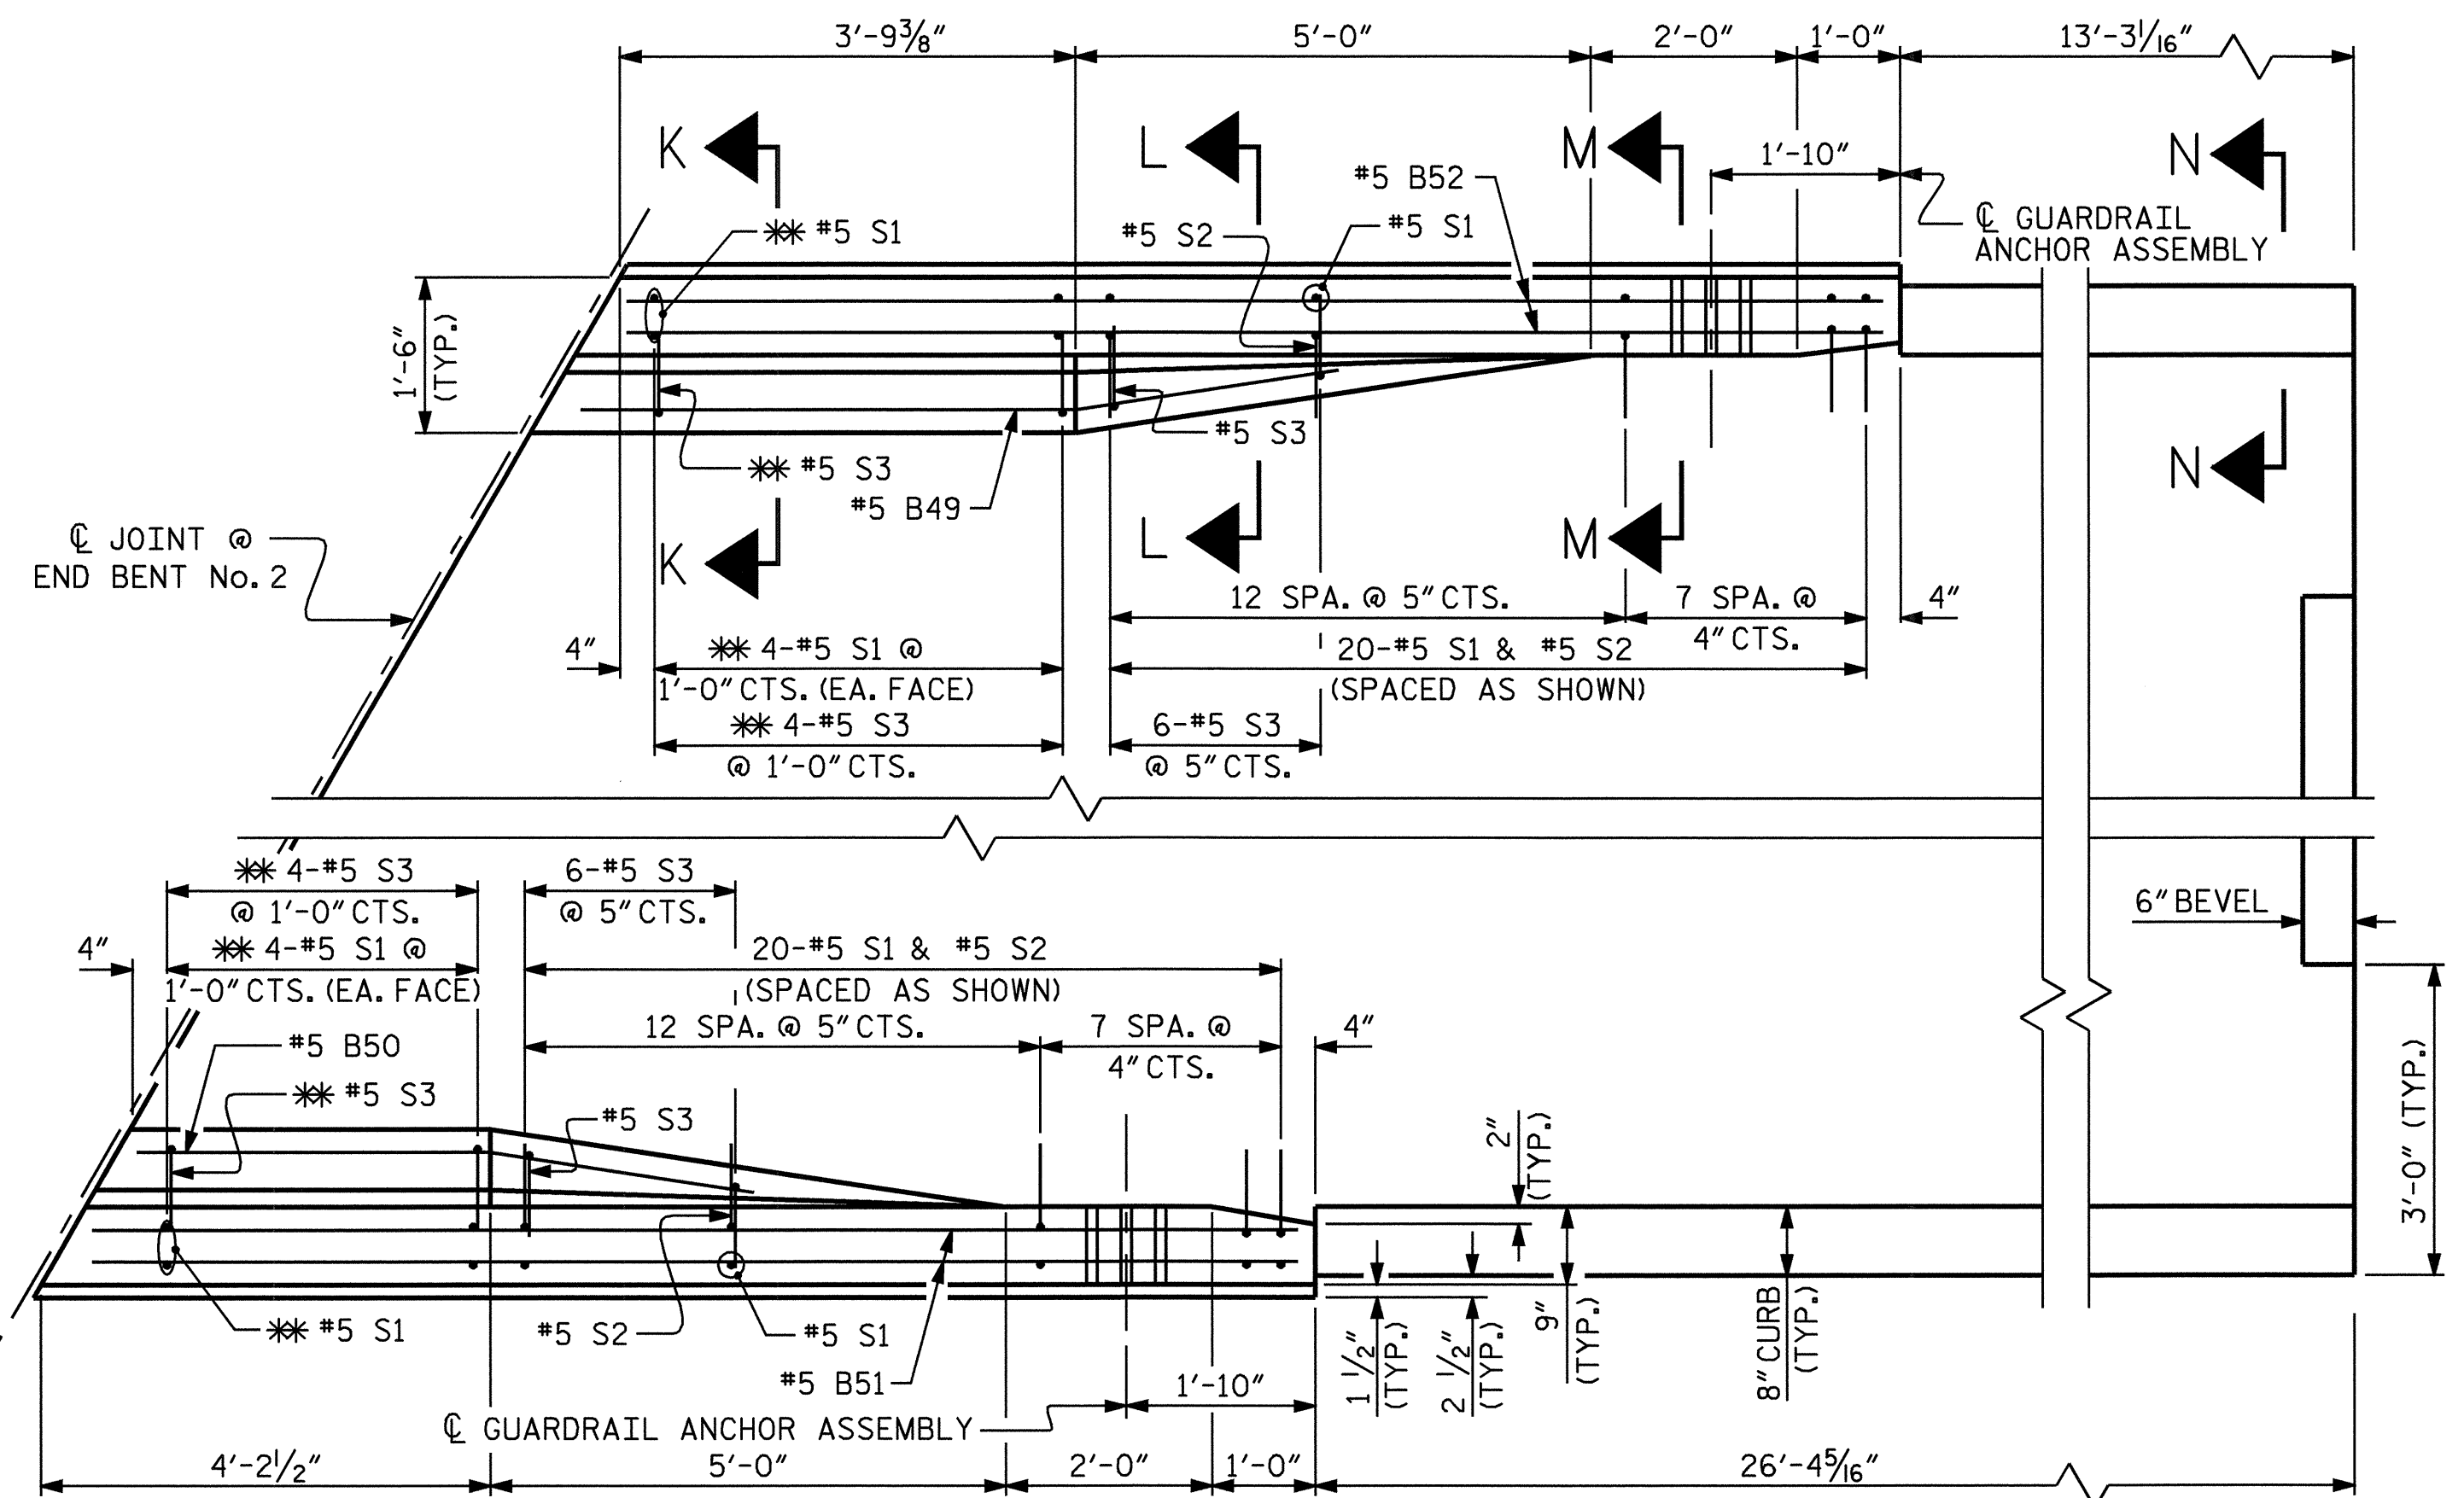


END BENT No. 2

BARRIER RAIL DETAILS


(DIMENSIONS ARE SHOWN AT BACK FACE OF BARRIER RAIL)

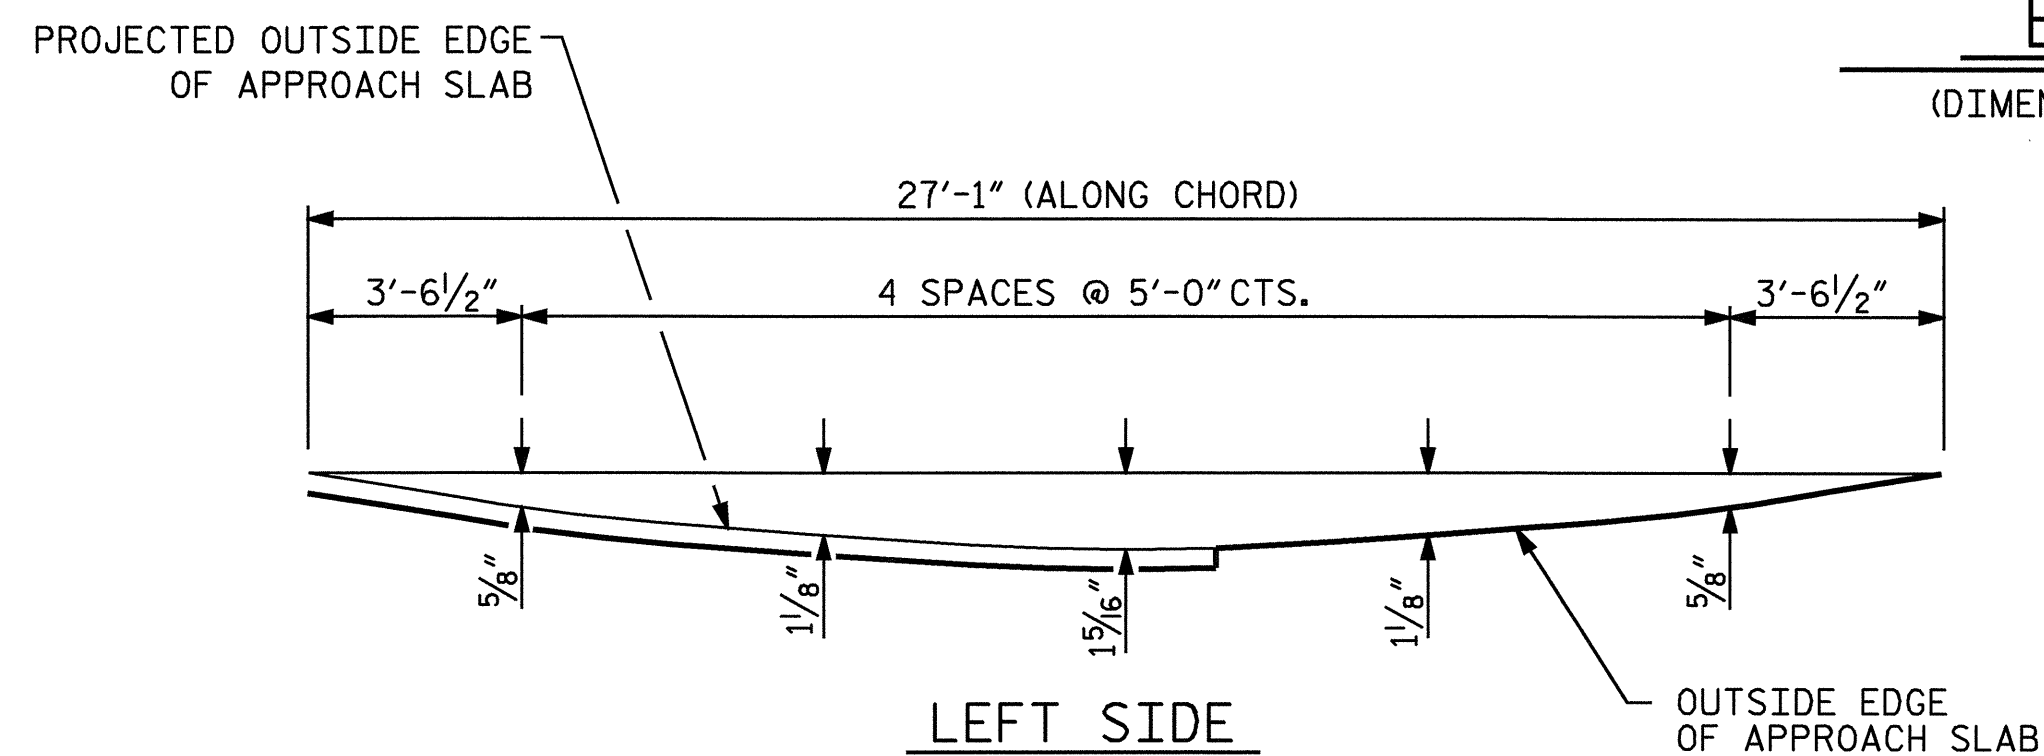


LEFT SIDE

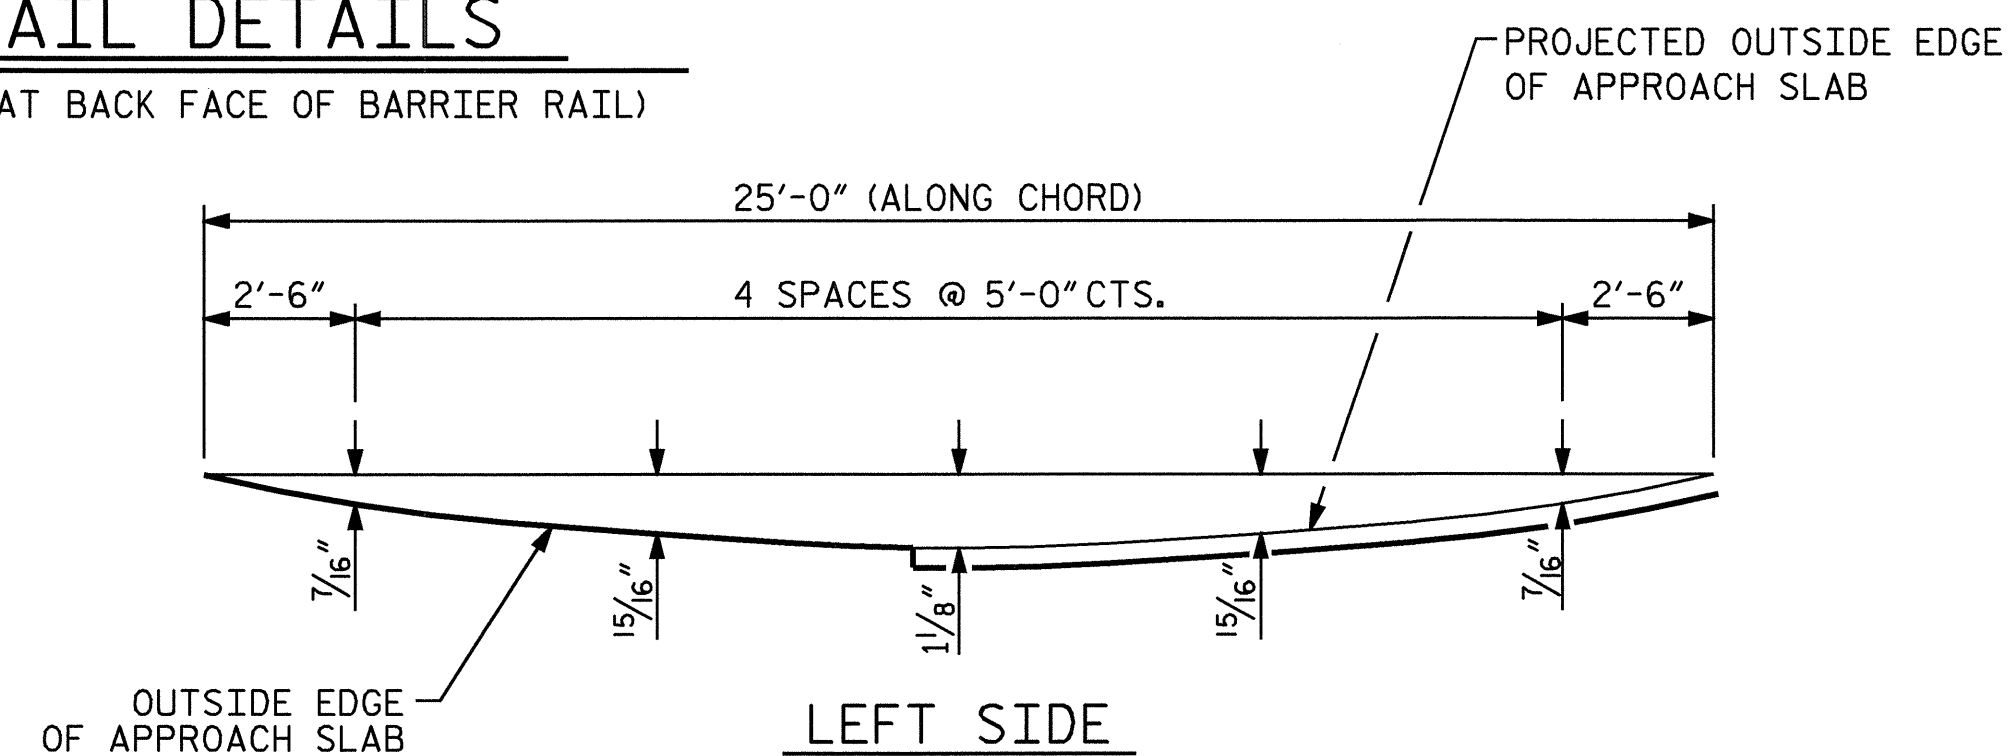

LEFT SIDE

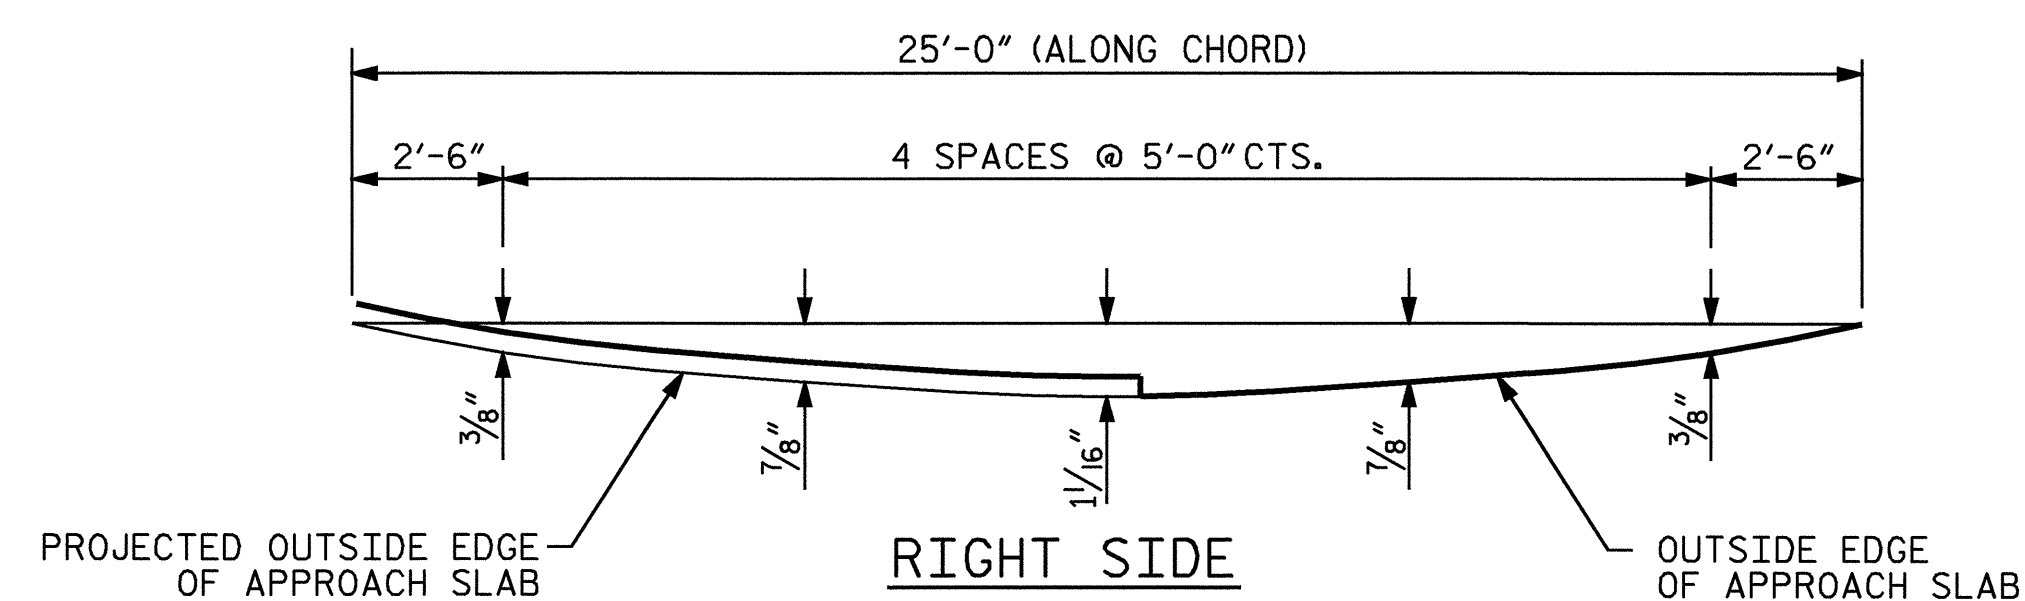


RIGHT SIDE

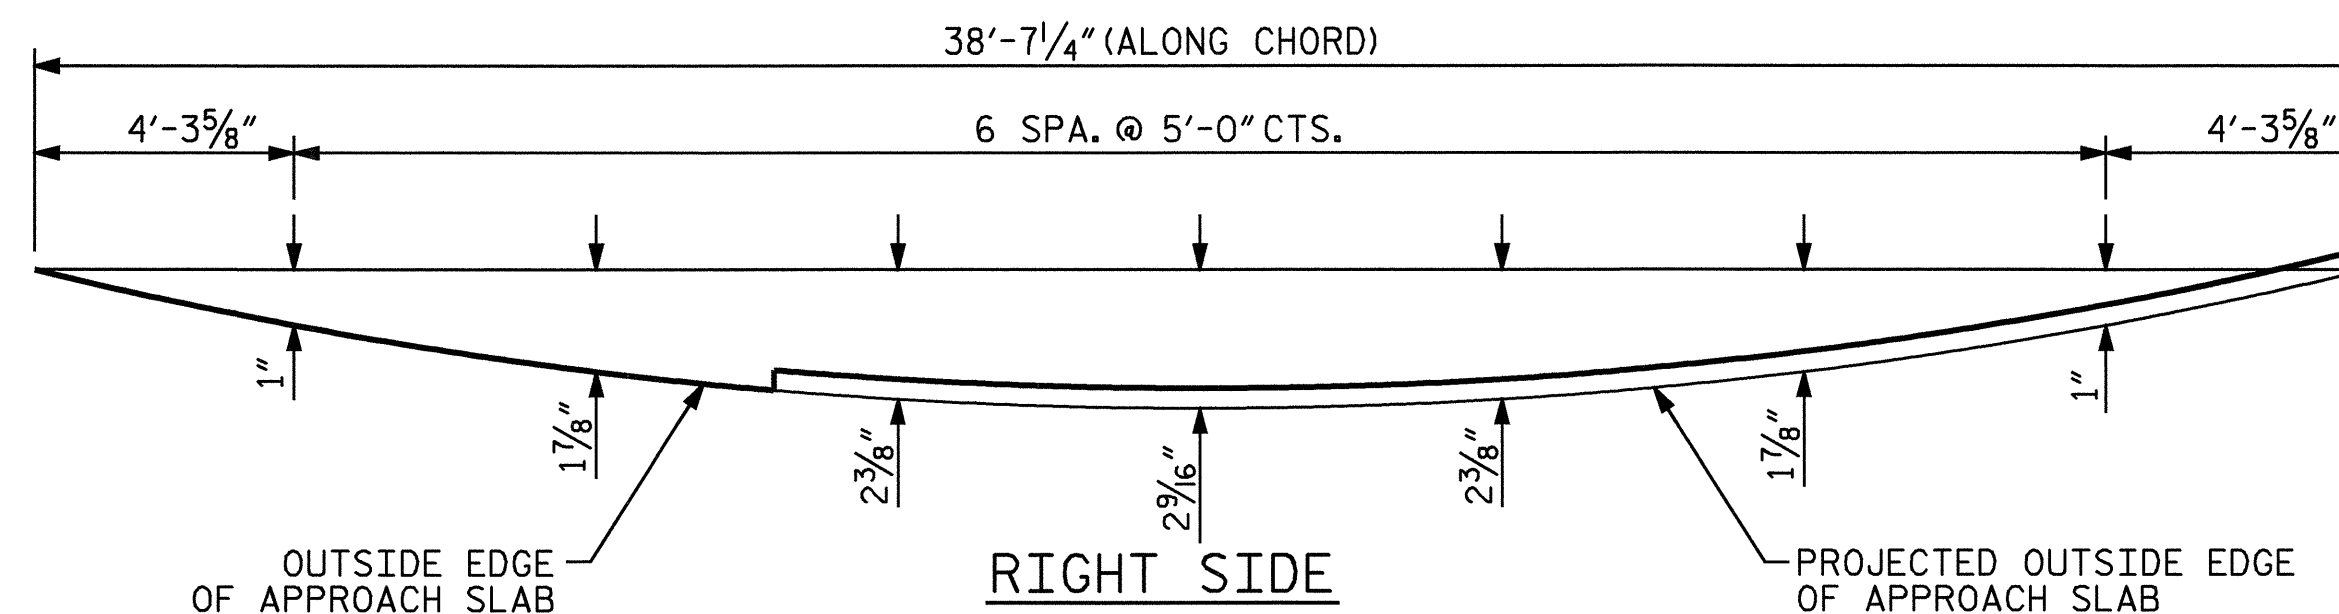

RIGHT SIDE

ARC OFFSETS @ END BENT No. 1

ARC OFFSETS @ END BENT No. 2

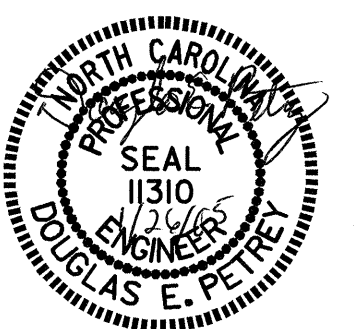

PROJECT NO. B-3694
 ROCKINGHAM COUNTY
 STATION: 17+27.50 -L-

SHEET 2 OF 5

STATE OF NORTH CAROLINA
 DEPARTMENT OF TRANSPORTATION
 RALEIGH

BRIDGE APPROACH SLAB
 DETAILS FOR FLEXIBLE
 PAVEMENT WITH BARRIER RAIL

ASSEMBLED BY: A. V. ROYAL DATE: 8/04
 CHECKED BY: P. C. BREWER DATE: 9/16/04
 DRAWN BY: LES 8/01 REV. 5/7/03R RWW/JTE
 CHECKED BY: RDR 8/01

REVISIONS						SHEET NO.
NO.	BY:	DATE:	NO.	BY:	DATE:	S-30
1			3			TOTAL SHEETS
2			4			36