


PLAN


SPAN C

SPAN B

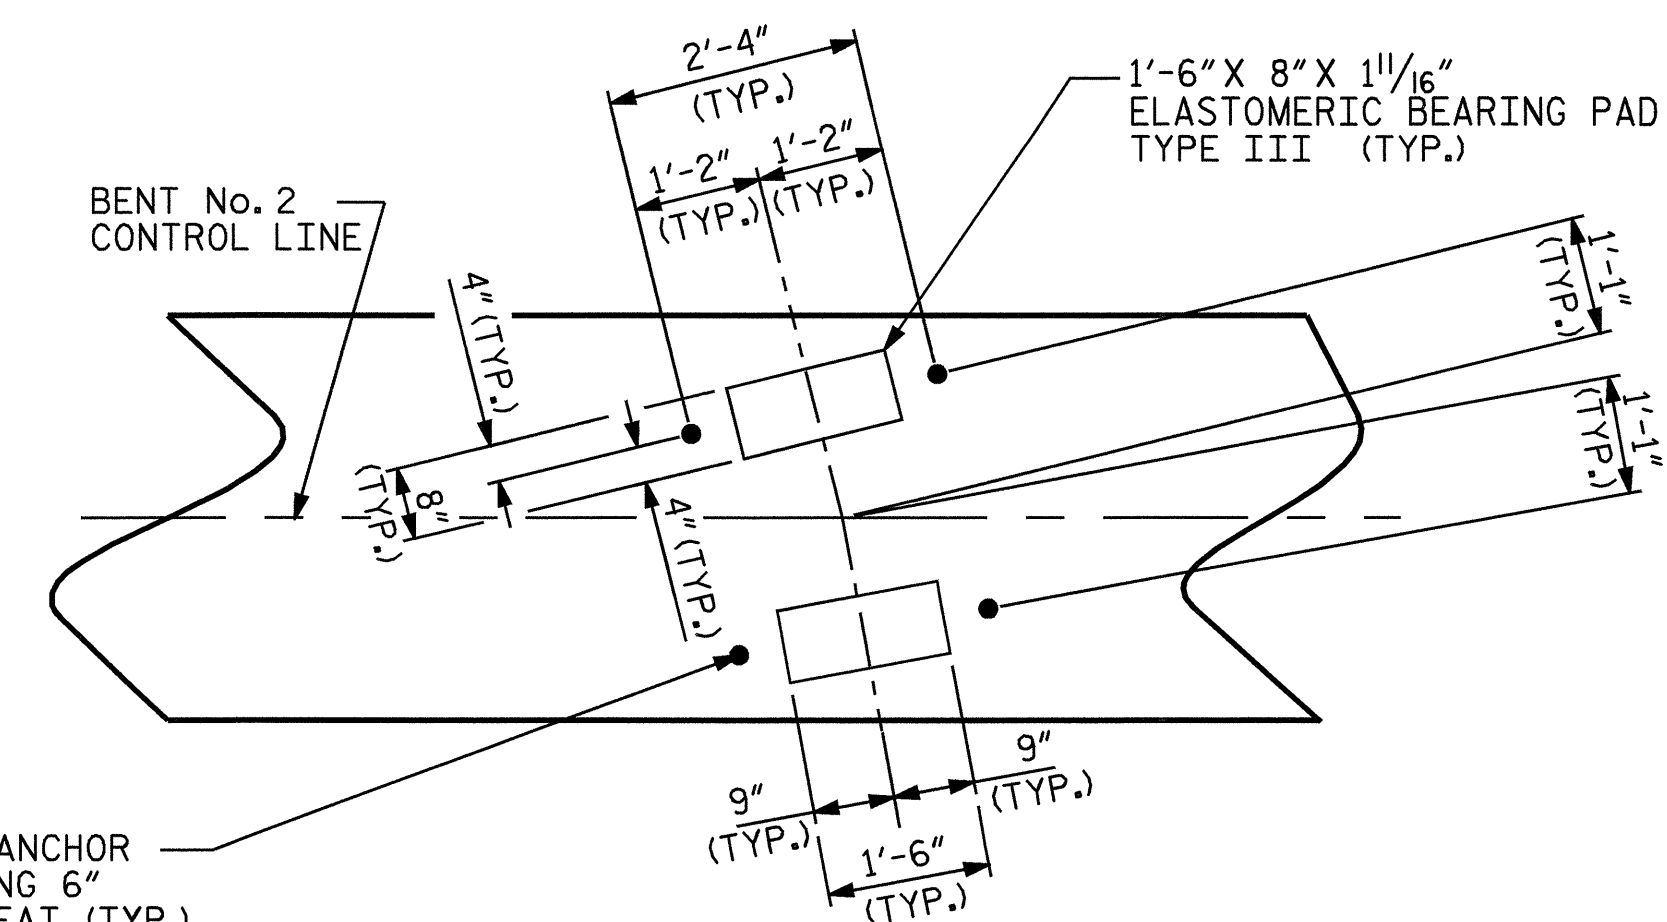


DETAIL "A"

(TYP. EA. GDR.)

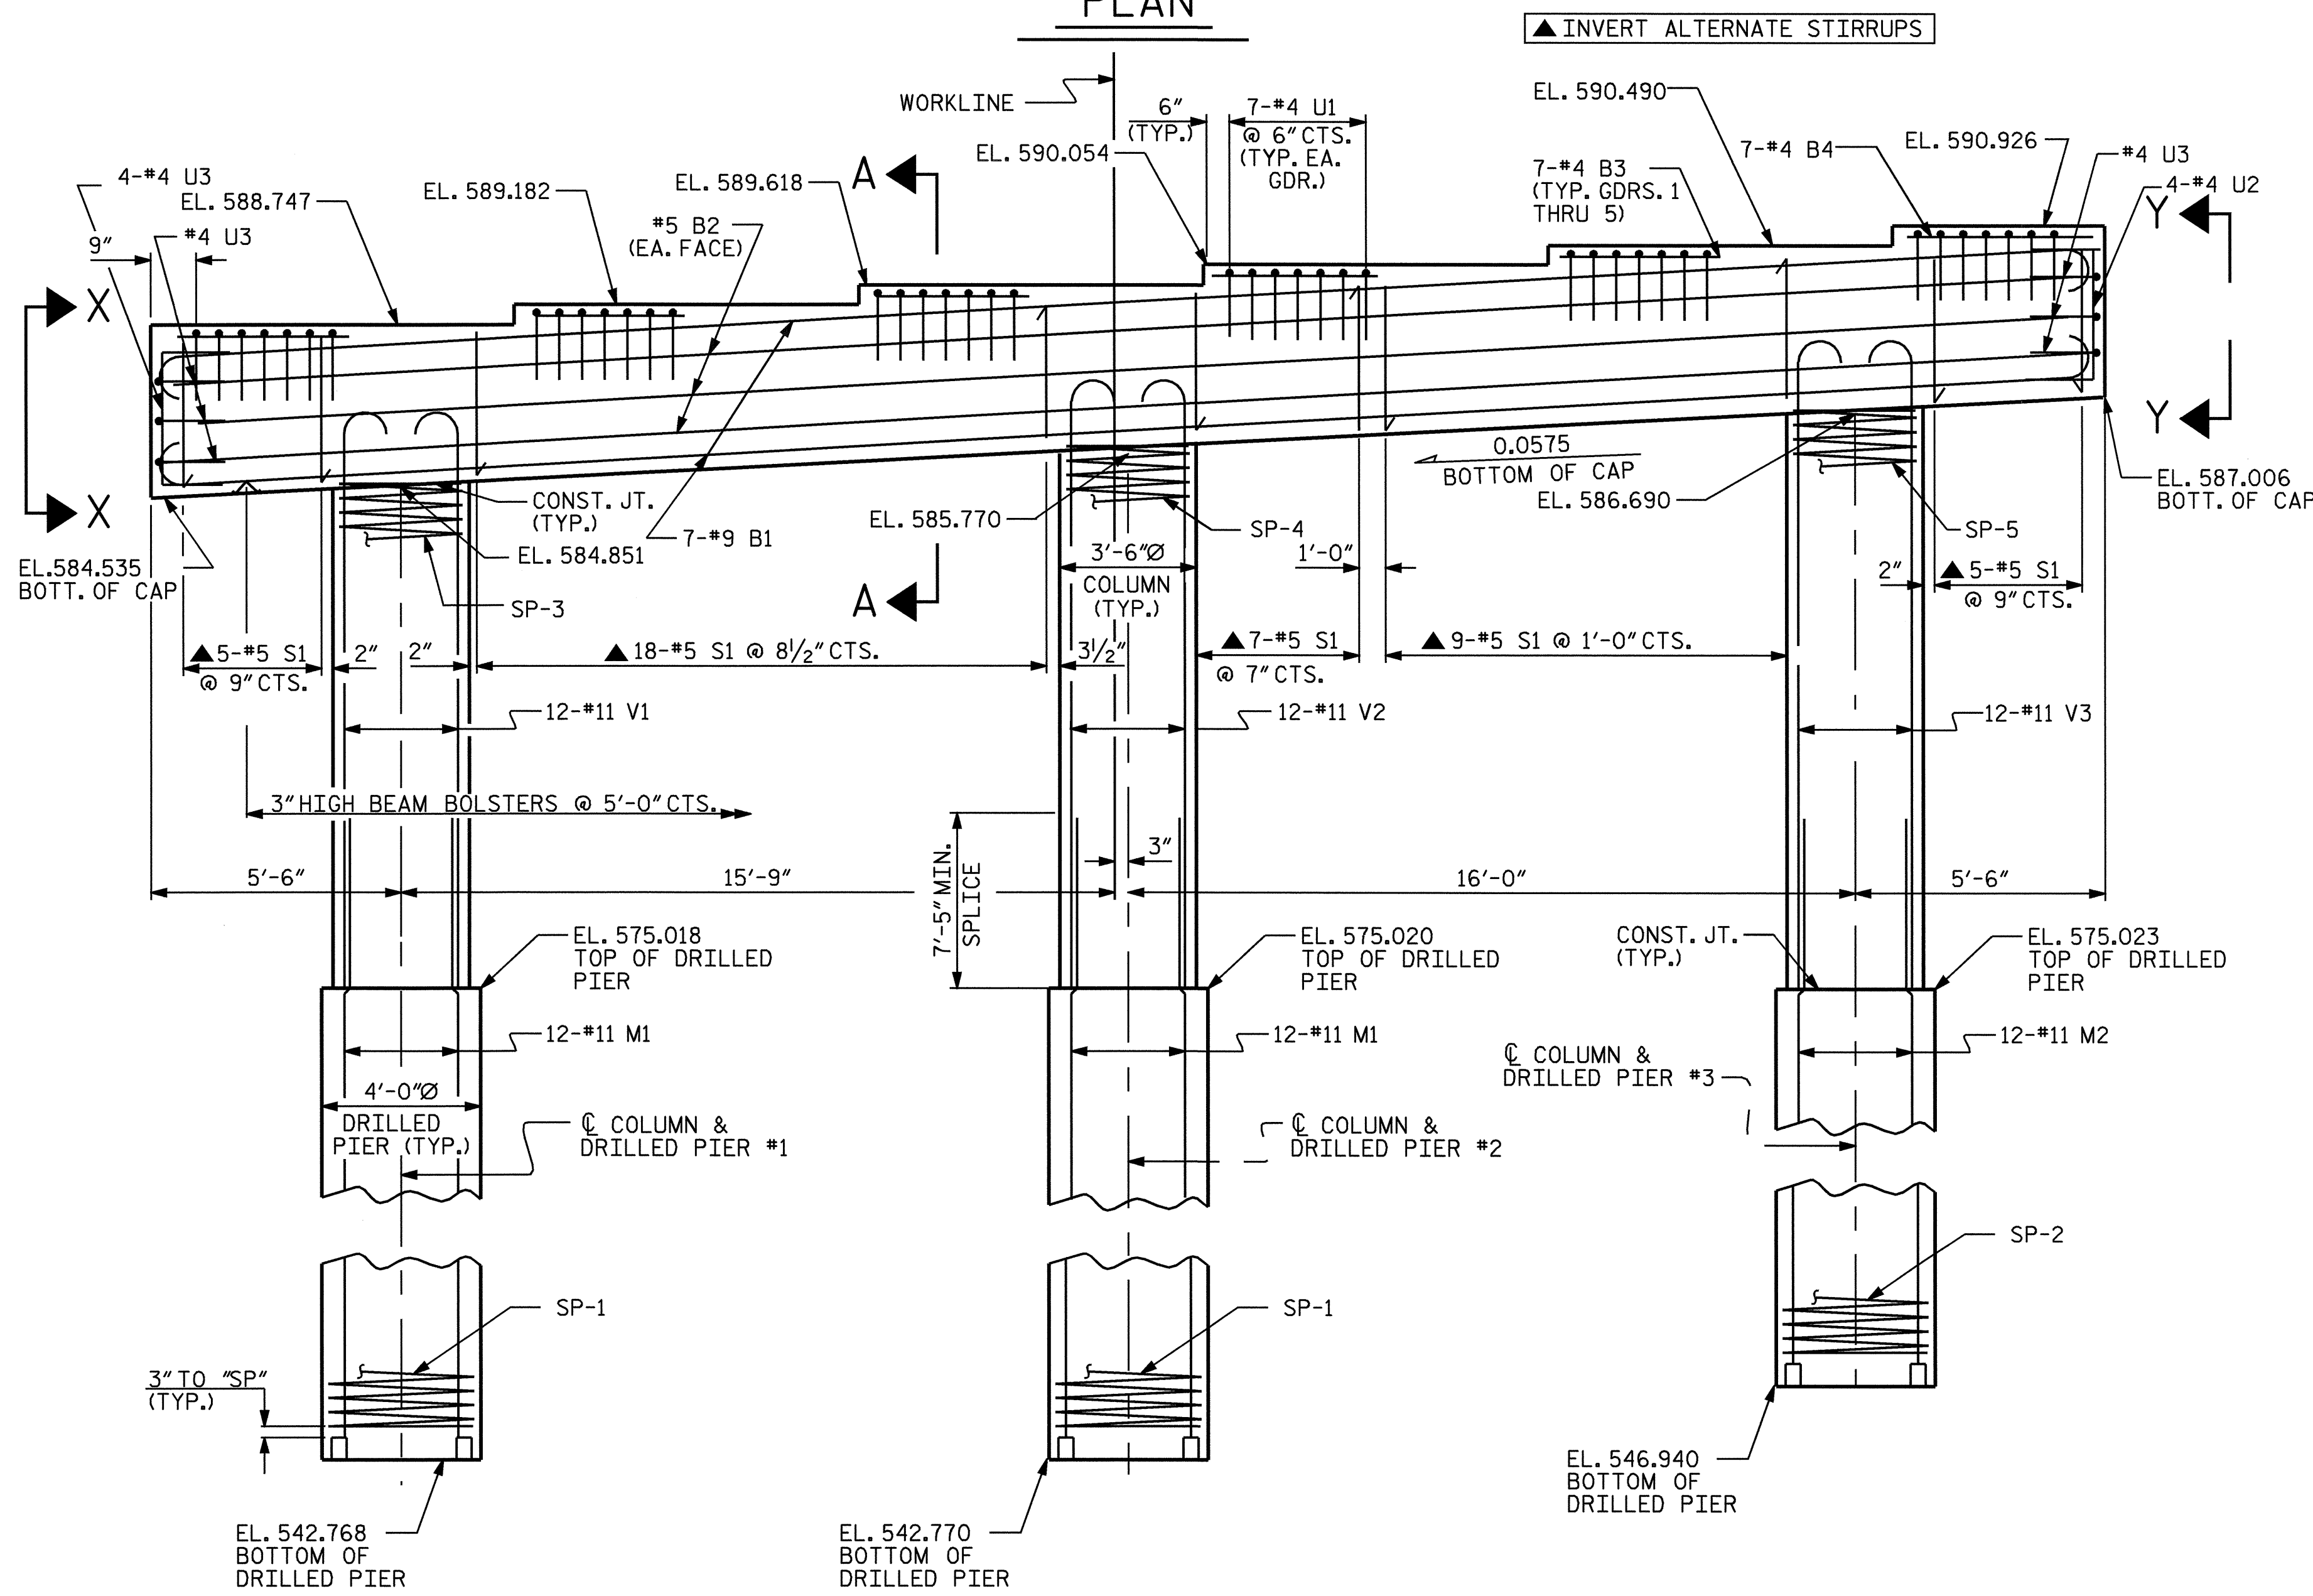


ELEVATION

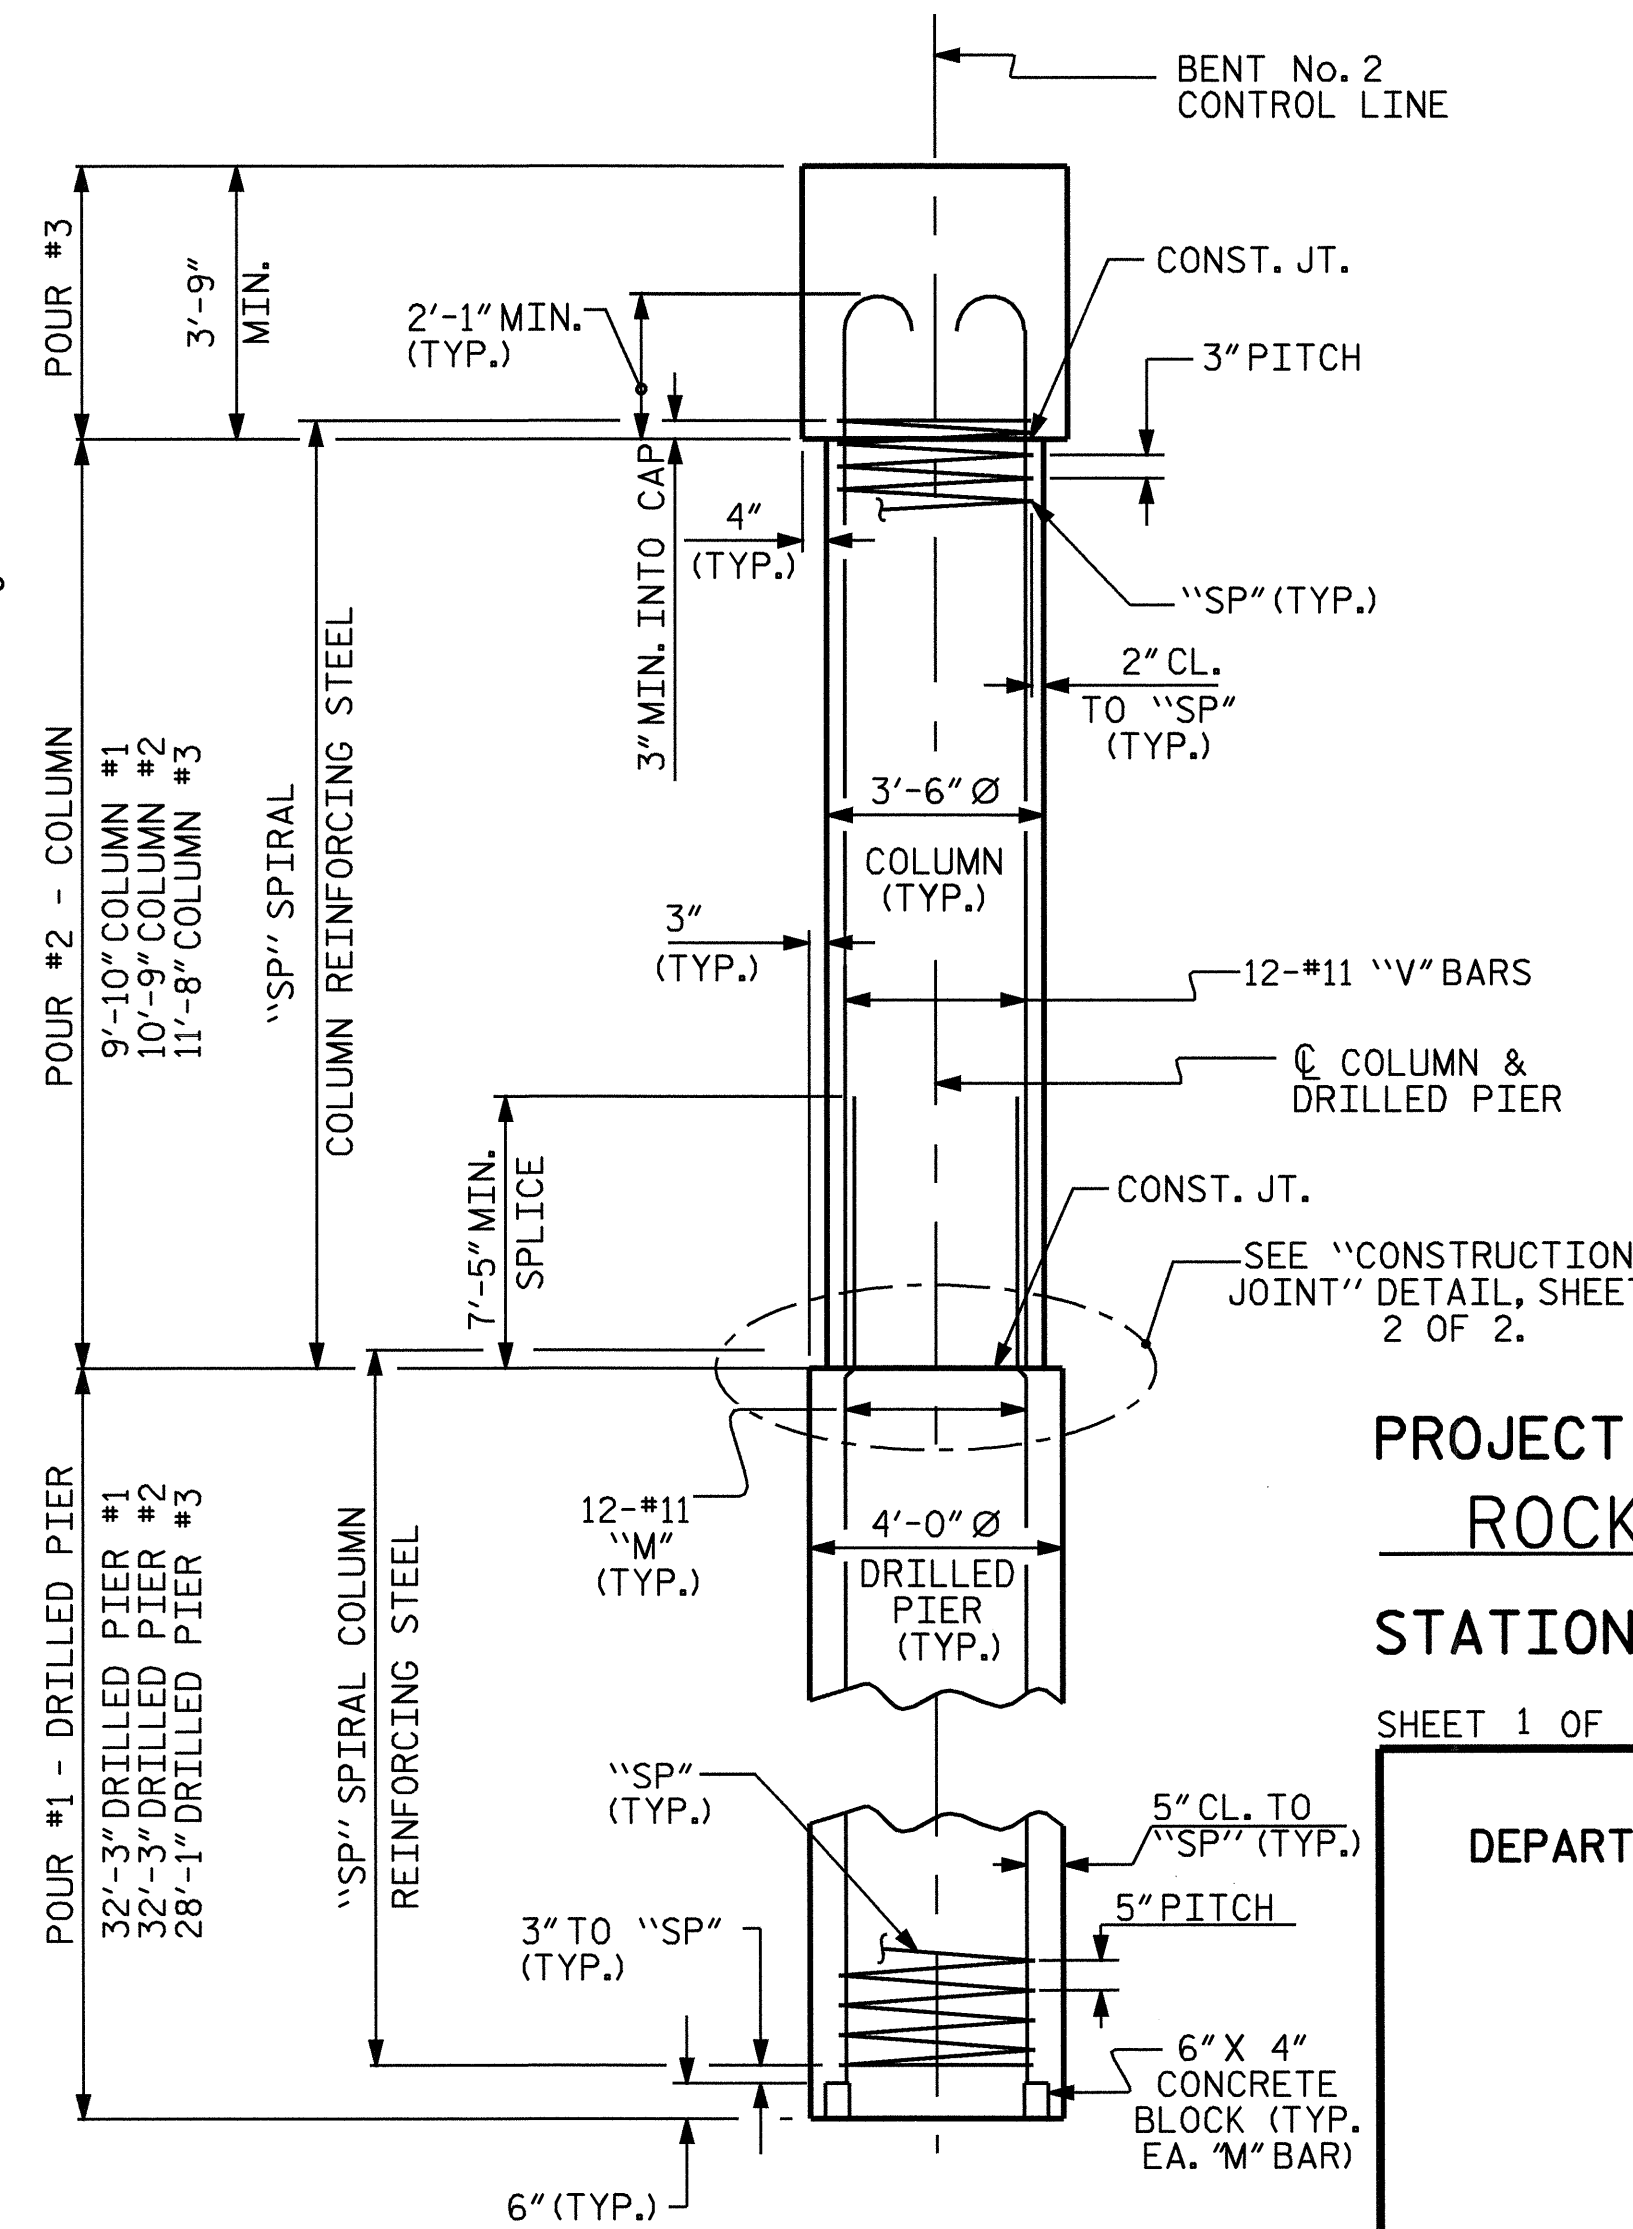

END ELEVATION

FOR VIEWS X-X, Y-Y, AND SECTION A-A, SEE SHEET 2 OF 2.

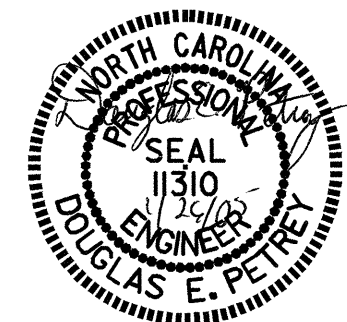

PROJECT NO. B-3694  
ROCKINGHAM COUNTY  
 STATION: 17+27.50 -L-

SHEET 1 OF 2  
 STATE OF NORTH CAROLINA  
 DEPARTMENT OF TRANSPORTATION  
 RALEIGH  
 SUBSTRUCTURE  
 BENT No. 2

DRAWN BY : R. G. EMERSON DATE : 09/04  
 CHECKED BY : A. R. CHESSON DATE : 01/05

REVISIONS						SHEET NO.
NO.	BY:	DATE:	NO.	BY:	DATE:	S-23
1			3			TOTAL SHEETS
2			4			36