


# CROSS SECTION THROUGH BENT 2

BRIDGE NO. 55, 33234.1.1 (B-3694)

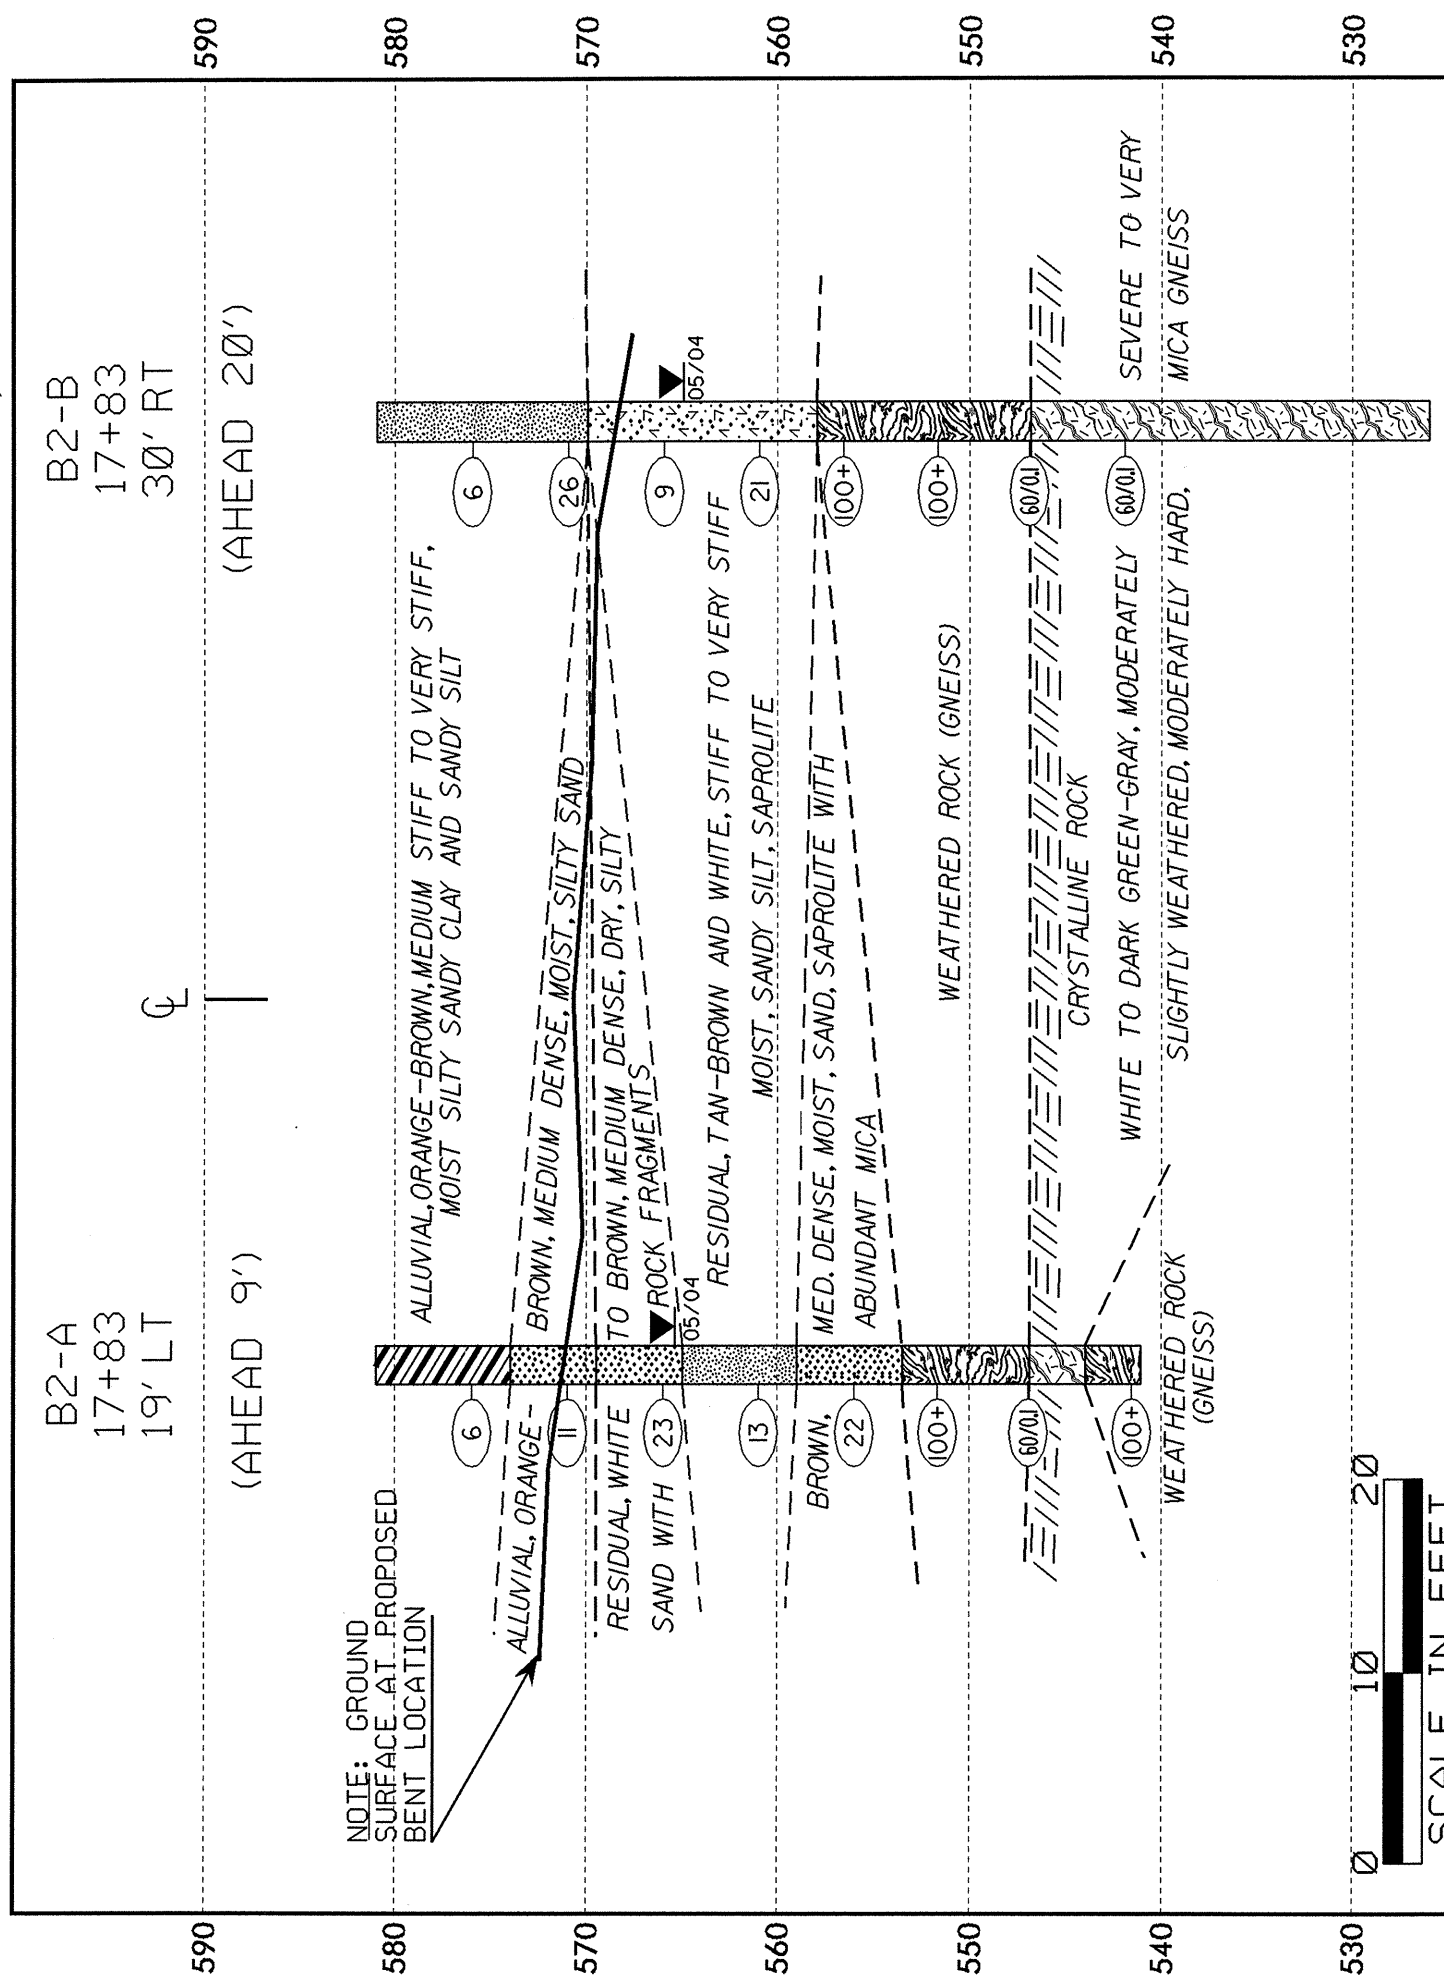

# CROSS SECTION THROUGH END BENT 2

BRIDGE NO. 55, 33234.1.1 (B-3694)

