


CROSS SECTION THROUGH END BENT I BRIDGE NO. 55, 33234.1.1 (B-3694)

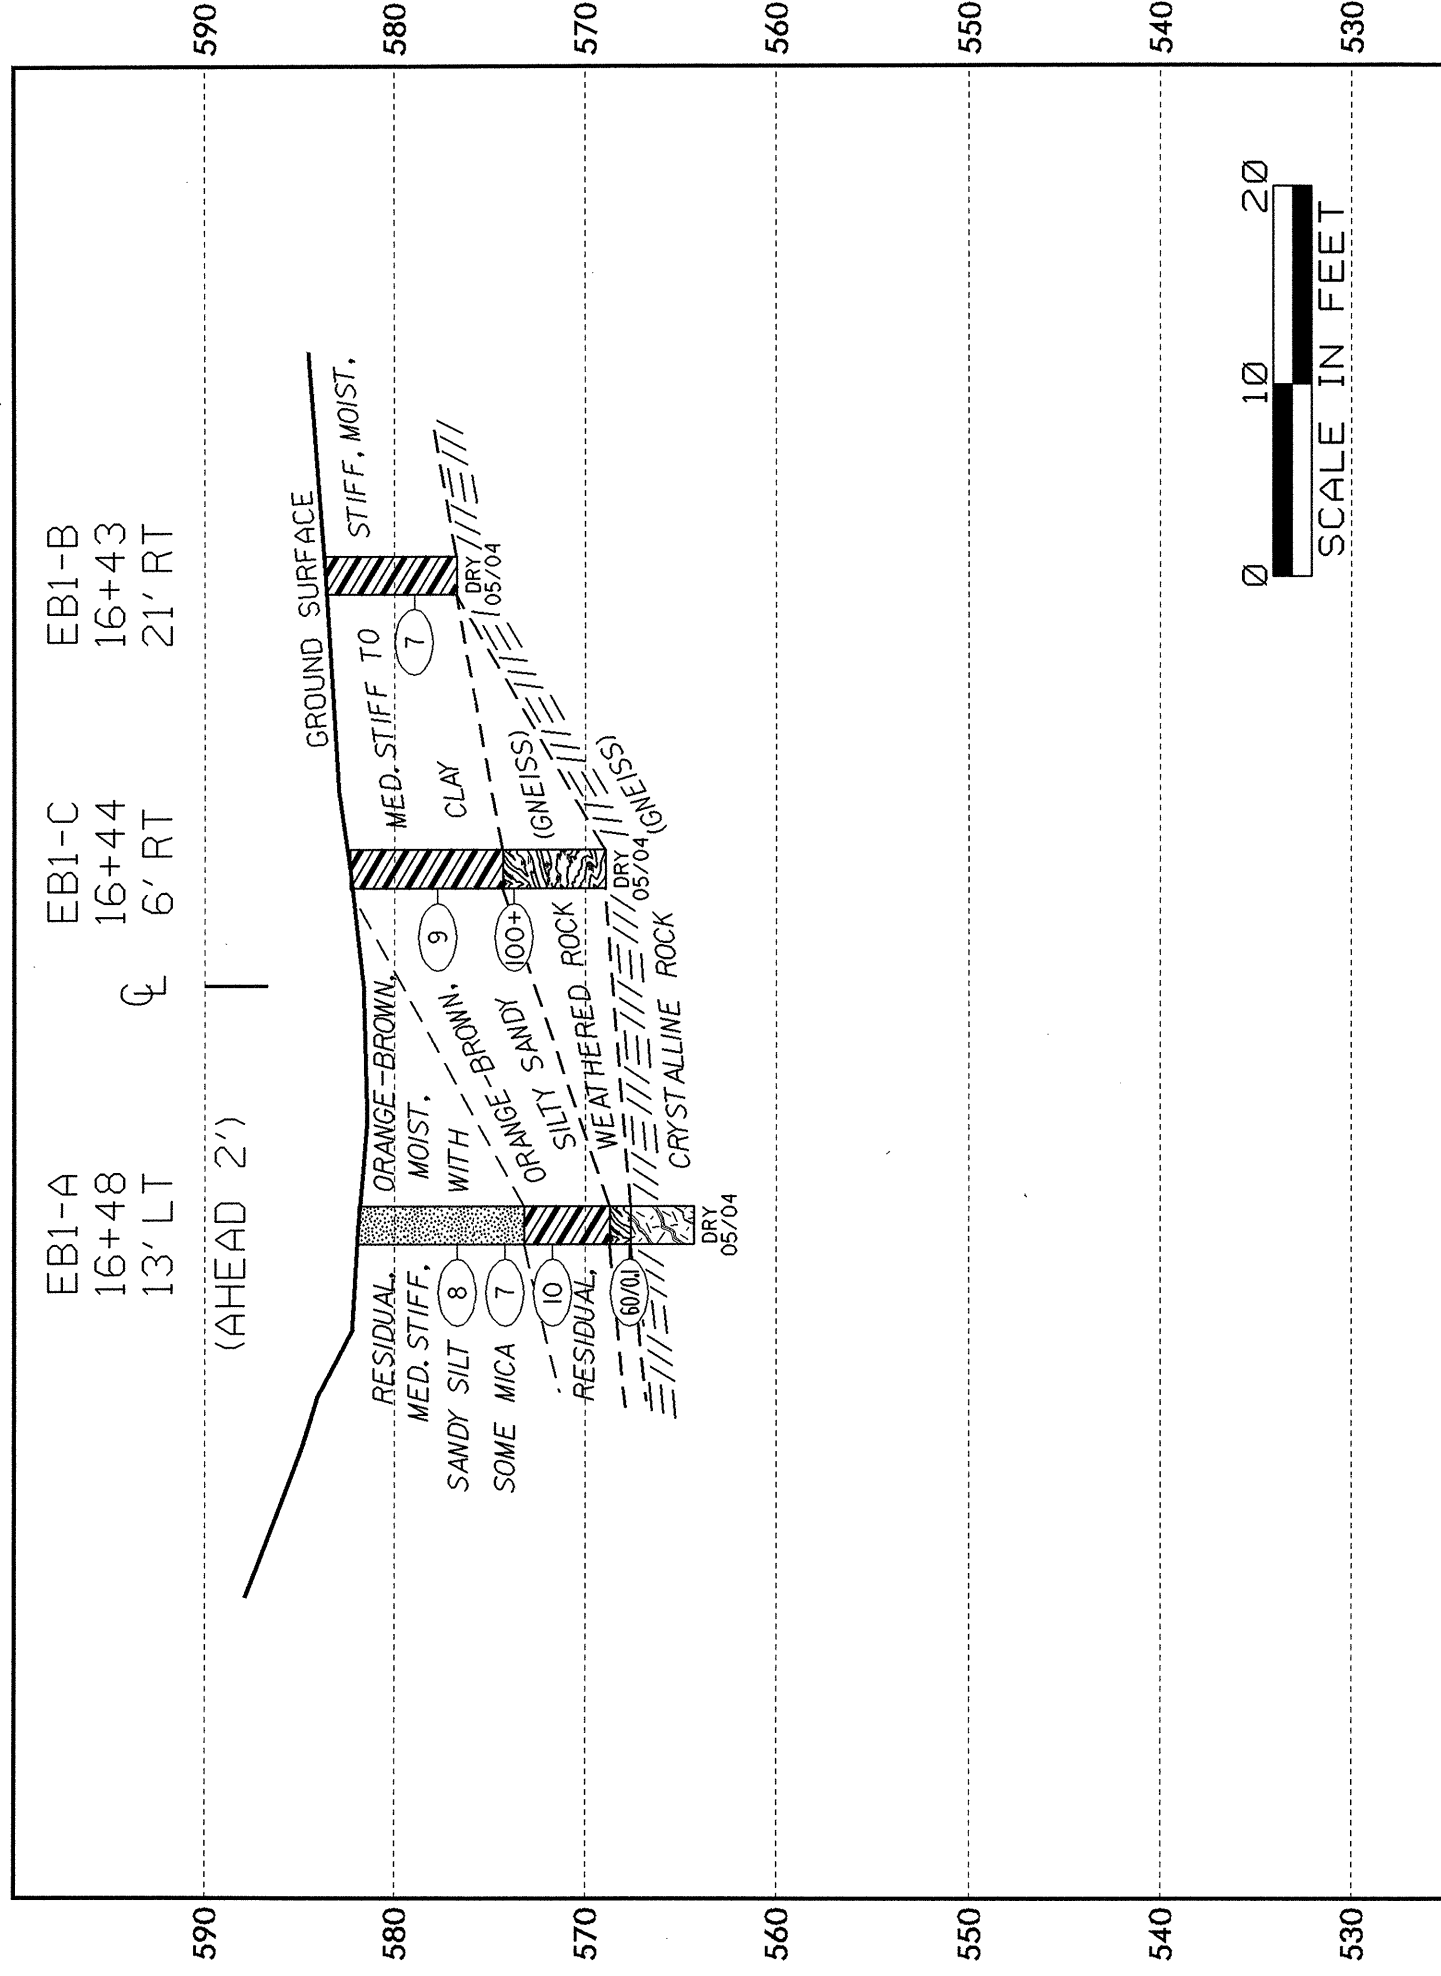

CROSS SECTION THROUGH BENT I BRIDGE NO. 55, 33234.1.1 (B-3694)

